


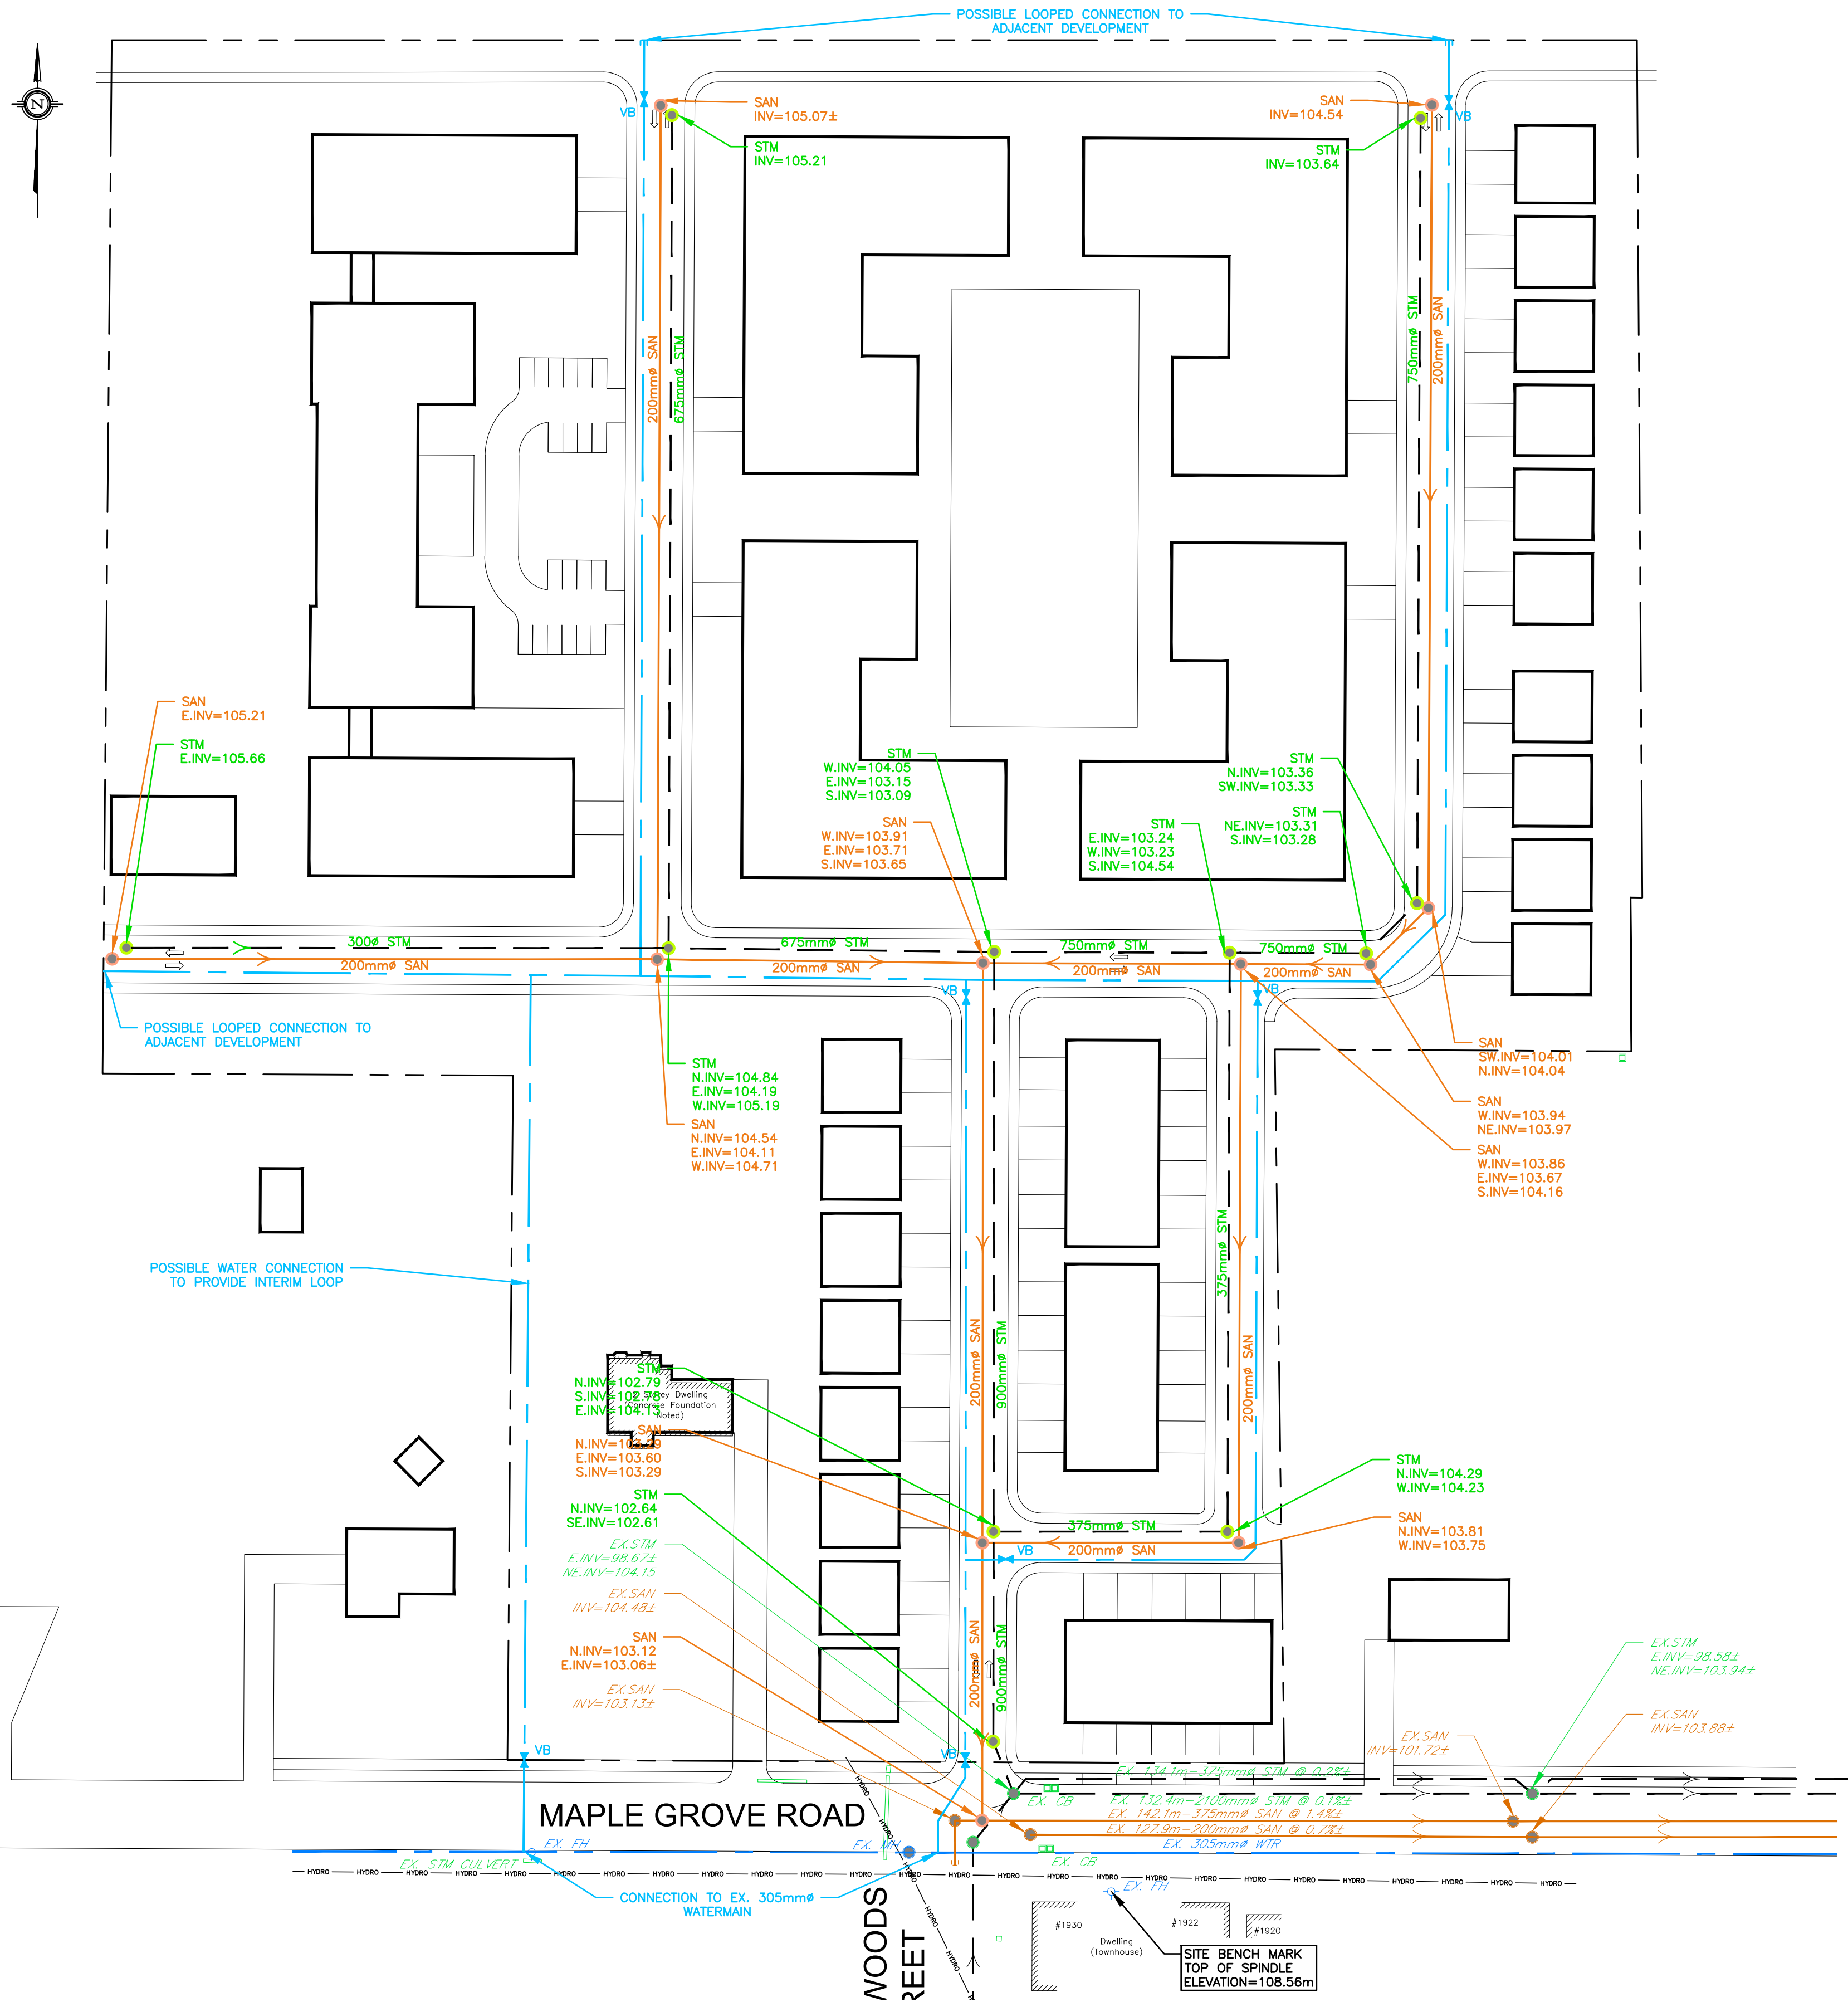

LEGEND:

EXISTING WATERMAIN


EXISTING SANITARY SEWER

EXISTING STORM SEWER

FUTURE WATERMAIN

FUTURE SANITARY SEWER

FUTURE STORM SEWER

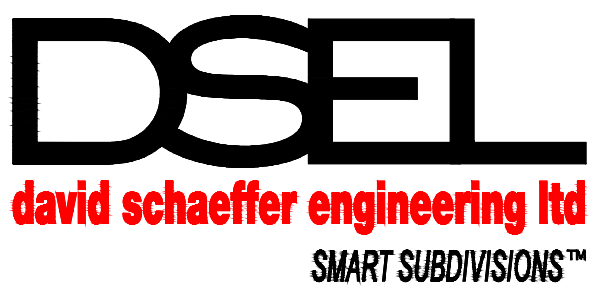

120 Iber Road Unit 103
Stittsville, Ontario, K2S 1E9
Tel. (613) 836-0856
Fax. (613) 836-7183
www.DSEL.ca

CONCEPTUAL SITE SERVICING PLAN
1919 MAPLE GROVE ROAD

PROJ NO.:	16-861
DRAWN BY:	AJG
DATE:	2019-08-14
SCALE:	1: 750
FIGURE NO.:	SSP-1


LEGEND:

--- EXISTING STORM SEWER

--- FUTURE STORM SEWER

EX6
4.010
0.19

STORM DRAINAGE AREA

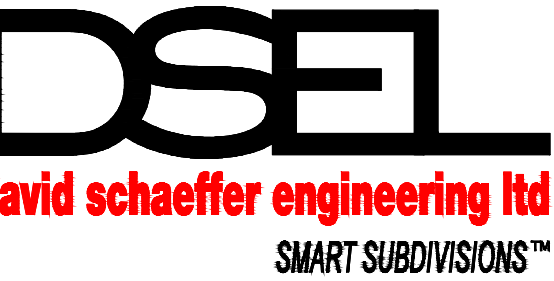

120 Iber Road Unit 103
Stittsville, Ontario, K2S 1E9
Tel. (613) 836-0856
Fax. (613) 836-7183
www.DSEL.ca

CONCEPTUAL STORMWATER DRAINAGE PLAN

1919 MAPLE GROVE ROAD

PROJ NO.:	16-861
DRAWN BY:	AJG
DATE:	2019-08-14
SCALE:	1: 750
FIGURE NO.:	SWM-1