



PROPOSED PLANT LIST

SHRUBS

ORNAMENTAL GRASSES AND PERENNIALS

REMOVE DAMAGED OR OBJECTIONABLE BRANCHES.
FOLLOW PROPER HORTICULTURAL PRACTICE.
DO NOT PRUNE LEADER

THREE WRAP APPLIED SPIRALLY FROM GROUND UP TO
HEIGHT OF SECOND BRANCHES

2 TIES MIN 200mm LONG WITH NO. 12 GALVANIZED WIRE
ENGAGED IN 12mm DIAMETER RUBBER HOSE ALLOWING SLAP
IN GALVANIZED WIRE. REMOVE STAKES AFTER ONE YEAR.
STAKE BEYOND EDGE OF ROOTBALL.

CONSTRUCT 100mm GAUGE/AIR UNDER TREE BASE. FILL WITH
75mm WOODCHIP MULCH. FILL BACK MULCH FROM BASE OF
TREE. INSURE THAT FILL COVERS ALL EXPOSED SOIL.

ROOT COLLAR TO BE 10" MIN ABOVE FINISHED GRADE.

TAPER TO BLEND NATURALLY WITH
FINISH GRADE

FINISH GRADE


TOPSOIL MIXTURE (SEE SPECIFICATIONS)

PLACE 1/3 OF ROOT BALL ABOVE GRADE. CUT AND REMOVE
BURLAP AND WIRE BASKET FROM TOP 1/3 OF ROOTBALL
WITHOUT DISTURBING ROOTS.


COMPACTED ROOTBALL SUPPORT PAD

NOTE:
ALL DIMENSIONS ARE IN MILLIMETERS.

L.1

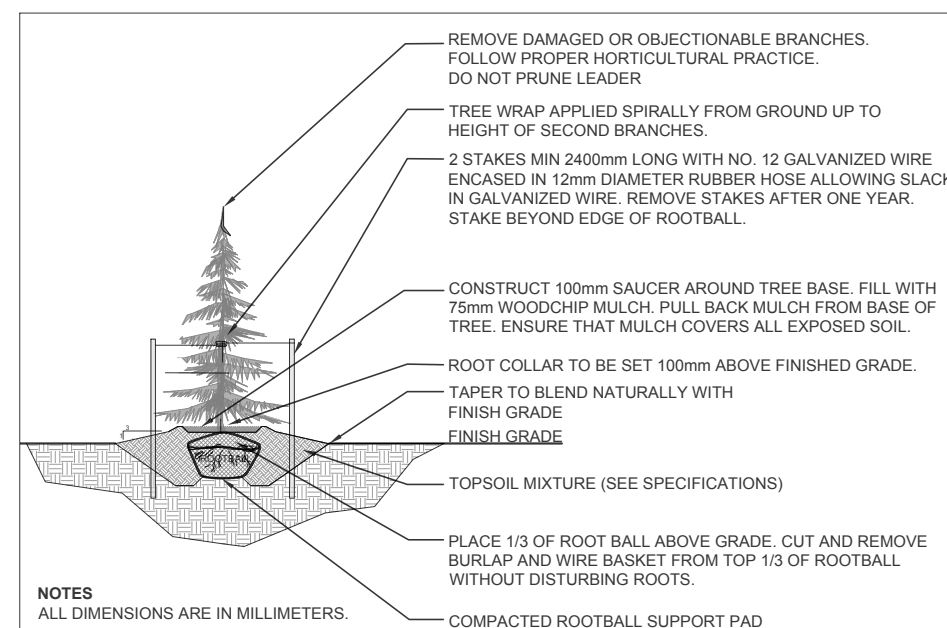

(L.1)

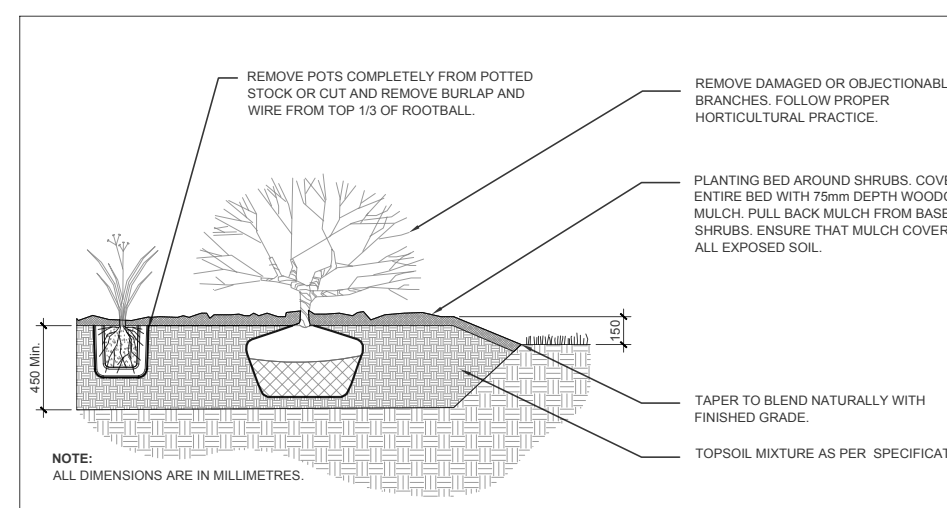

(L.1)

13. ENSURE THAT MULCH IS PULLED BACK A MIN. DISTANCE OF 75MM FROM BASE OF TREE TRUNK.

AS SHOW

START DATE

PROJECT NO.

19RL1954

DRAWING NO.

L.

PLOT SIZE ARCH-D