



CONTRACTOR TO CHECK AND VERIFY ALL DIMENS ON SITE AND TO REPORT ALL ERRORS AND/OR OMISSIONS TO THE ARCHITECT. ALL CONTRACTORS MUST COMPLY WITH ALL PERTINENT CODES AND BY-LAWS. THIS DRAWING MAY NOT BE USED FOR CONSTRU UNTIL SIGNED BY THE ARCHITECT. DO NOT SCALE DRAWINGS. COPYRIGHT RESERVED.
NOTATION SYMBOLS 00 INDICATES DRAWING NOTES, LISTED ON EACH 00 INDICATES ASSEMBLE TYPE; REFER TO TYPICAL 00 INDICATES WINDOW TYPE; REFER TO WINDOW 00 INDICATES DOOR TYPE; REFER TO DOOR 00 SCHEDULE AND DETAILS ON A900 SERIES 00 INDICATES DOOR TYPE; REFER TO DOOR 00 SCHEDULE AND DETAILS ON A900 SERIES 00 ITITLE 00 TITLE 00 TITLE 00 DETAIL REFERENCE PAGE
 GENERAL NOTES: REFER TO TYPICAL ASSEMBLIES SHEET FOR WALL, PARTITION, ROOF CEILING & FLOOR TYPES. FOR DOOR TYPES AND HARDWARE REQUIREMENTS REFER TO DOOR SCHEDULE ON A900 SERIES ALL INTERIOR DIMENSIONS ARE TAKEN FROM THE FACE OF WALL FINISH. ALL EXTERIOR DIMENSIONS ARE TAKEN FROM THE FACE OF CLADDING. E UNLESS NOTED OTHER WISE. ALL INTERIOR PARTITIONS ARE TO BE TYPE 'W1' UNLESS NOTED OTHER WISE. ALL REINFORCED CONCRETE SUSPENDED SLABS, COLUMNS & BEAMS HAVE A MIN. FRR OF 2 HR (AS DETERMINED BY OBC SB-2) UNLESS OTHERW STATED.
2 ISSUED FOR SPC AND ZONING 1 ISSUED FOR CLIENT REVIEW Junction Junction No. DESCRIPTION REVISIONS:
ARCHITECT SEAL: NORTH ARROW:
CLIENT: Upscale Homes 324 DONALD STREET, OTTAWA, ON, K1K 1M5
ARCHITECT: na/architectu 56 Beech Street, Ottawa, Ontario K1 t.613.724.9932 f.613.724.1209 www.roderickla
PROJECT TITLE: 341 GLOUCESTER Enter address here
SHEET TILE: SHEET TILE: STREET SOUTH ELEVATION-AFTER

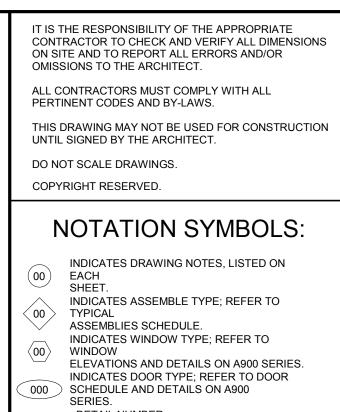


TES: SHEET FOR R TYPES. 900 SERIES. AKEN FROM AKEN FROM TYPE 'W1' D BE TYPE PENDED FRR OF 2 HRS S OTHERWISE

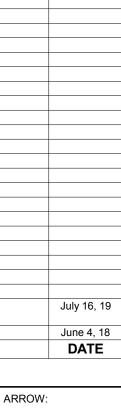





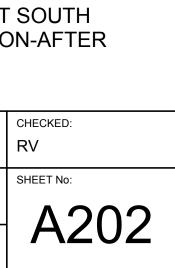

RV

DRAWN:

S.S

SCALE:

PROJECT No: 1735



