

**PART OF LOTS 15, 16 AND 17
REGISTERED PLAN 37
CITY OF OTTAWA**

Surveyed by Annis, O'Sullivan, Vollebakk Ltd.

Scale 1 : 150
0 4.5 9 4995 5000


Metric
DISTANCES SHOWN ON THIS PLAN ARE IN METRES AND
CAN BE CONVERTED TO FEET BY DIVIDING BY 0.3048

Surveyor's Certificate

- I CERTIFY THAT:
- This survey and plan are correct and in accordance with the Surveys Act, the Surveyors Act and the Land Titles Act and the regulations made under them.
 - The survey was completed on the 3rd day of June, 2019.

Date 7/19

V. Andrew Shep
Ontario Land Surveyor

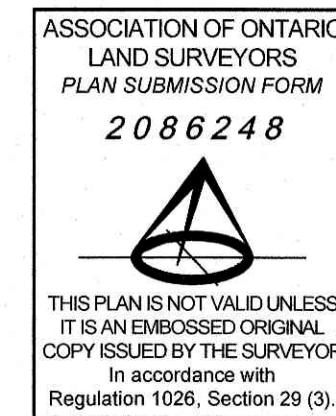

Notes & Legend

- | | | |
|---------|------------------------------------|------------------------------------|
| □ | Denotes | Survey Monument Planted |
| ■ | Denotes | Survey Monument Found |
| SSIB | Standard Iron Bar | Standard Iron Bar |
| SSIB | Short Standard Iron Bar | Short Standard Iron Bar |
| ISB | Iron Bar | Iron Bar |
| CP | Concrete Pin | Concrete Pin |
| (WIT) | Witness | Witness |
| Meas. | Measured | Measured |
| (AOQ) | Annis, O'Sullivan, Vollebakk Ltd. | Annis, O'Sullivan, Vollebakk Ltd. |
| (P1) | Plan 4R-18177 | Plan 4R-18177 |
| (P2) | Plan 4R-27373 | Plan 4R-27373 |
| C/L | Centreline | Centreline |
| CRW | Concrete Retaining Wall | Concrete Retaining Wall |
| TRW | Timber Retaining Wall | Timber Retaining Wall |
| BF | Board Fence | Board Fence |
| T/G | Top of Grate | Top of Grate |
| CB | Catch Basin | Catch Basin |
| ○ M+ST | Maintenance Hole (Storm Sewer) | Maintenance Hole (Storm Sewer) |
| ○ M+S | Maintenance Hole (Sanitary) | Maintenance Hole (Sanitary) |
| ○ M+T | Maintenance Hole (Traffic) | Maintenance Hole (Traffic) |
| ○ M+H | Maintenance Hole (Hydro) | Maintenance Hole (Hydro) |
| ○ VC | Valve Chamber (Watermain) | Valve Chamber (Watermain) |
| ○ WV | Water Valve | Water Valve |
| ○ FH | Fire Hydrant | Fire Hydrant |
| ○ SP | Water Stand Post | Water Stand Post |
| ○ HI | Handhole | Handhole |
| — G — | Underground Gas | Underground Gas |
| — P — | Underground Power | Underground Power |
| — OHW — | Overhead Wires | Overhead Wires |
| ○ UP | Utility Pole | Utility Pole |
| ○ AN | Anchor | Anchor |
| ○ LS | Light Standard | Light Standard |
| ○ B | Bollard | Bollard |
| ○ GM | Gas Meter | Gas Meter |
| ○ AC | Air Conditioner | Air Conditioner |
| ○ M-W | Monitoring Well | Monitoring Well |
| ○ | Deciduous Tree | Deciduous Tree |
| ○ | Coniferous Tree | Coniferous Tree |
| ○ | Diameter | Diameter |
| ○ | Location of Elevations | Location of Elevations |
| ○ | Location of Top of Wall Elevations | Location of Top of Wall Elevations |

Bearings are grid, derived from the southerly limit of Scott Street and are referred to the Central Meridian of MTM Zone 9 (76°30' West Longitude) NAD-83 (original).

For bearing comparison, a counter-clockwise rotation of 0°00'30" has been applied to (P1) and (P2).

All bearings and distances between found survey monuments are (P1) and measured unless otherwise noted.

SITE AREA = 1868.5 m²

ELEVATION NOTES

- Elevations shown are geodetic and are referred to the CGVD28 geodetic datum.
- It is the responsibility of the user of this information to verify that the job benchmark has not been altered or disturbed and that its relative elevation and description agrees with the information shown on this drawing.

UTILITY NOTES

- This drawing cannot be accepted as acknowledging all of the utilities and it will be the responsibility of the user to contact the respective utility authorities for confirmation.
- Only visible surface utilities were located.
- A field location of underground plant by the pertinent utility authority is mandatory before any work involving breaking ground, probing, excavating etc.