



1 LANDSCAPE PLAN
SCALE 1:300

KEY	QTY.	BOTANICAL NAME	COMMON NAME	SIZE	CONDITION	REMARKS
TREES						
FM	2	Acer x freemanii	Freeman's Maple	60mm ø	B&B	
HB	2	Celtis occidentalis	Hackberry	60mm ø	B&B	
HL	2	Gleditsia triacanthos	Honey Locust	60mm ø	B&B	
JL	3	Syringa reticulata	Japanese Tree Lilac	60mm ø	B&B	
MM	6	Malus 'Makamik'	Makamik Crabapple	60mm ø	B&B	
MP	6	Malus 'Profusion'	Profusion Crabapple	60mm ø	B&B	
PP	1	Picea pungens	Colorado Spruce	1.8m Ht.	B&B	
SB	10	Amelanchier canadensis	Serviceberry	60mm ø	B&B	
SHRUBS						
AH	28	Hydrangea arborescens 'Annabelle'	Annabelle Hydrangea	3 gal. pot	Potted	800 mm o.c.
FS	38	Rhus aromatica 'Gro-Low'	Gro-Low Fragrant Sumac	600 mm ht.	Potted	800 mm o.c.
NB	13	Physocarpus opulifolius 'Little Devil'	Little Devil Ninebark	600 mm ht.	Potted	800 mm o.c.
RR	34	Rosa rugosa	Rugosa rose	600 mm ht.	Potted	800 mm o.c.
SS	29	Sorbaria sorbifolia	Ural False Spirea	800mm spr.	Potted	1000 mm o.c.
ORNAMENTAL GRASSES						
KF	73	Calamagrostis 'Karl Foerster'	Karl Foerster Grass	250mm pot	Potted	800 mm o.c.


KEY	QTY.	BOTANICAL NAME	COMMON NAME	SIZE	CONDITION	REMARKS
EXISTING TREE LIST						
TREES						
AB	2	Abies balsamea	Balsam Fir	300-350mm DBH	Good	See Plan
AS	6	Acer saccharum	Sugar Maple	300-500mm DBH	Good	See Plan
BP	3	Betula papyrifera	White Birch	250-300mm DBH	Good	See Plan
PP	1	Picea pungens	Colorado Spruce	300mm DBH	Good	See Plan
TA	1	Tilia americana	Basswood	100-300mm DBH	Good	See Plan
TO	4	Thuja occidentalis	Eastern White Cedar	100-200mm DBH	Fair-Good	See Plan

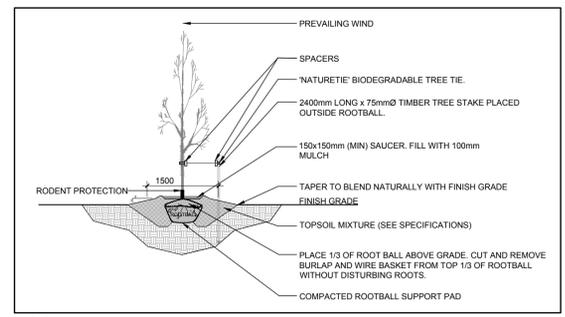


2 DECIDUOUS TREE PLANTING
SCALE: NTS

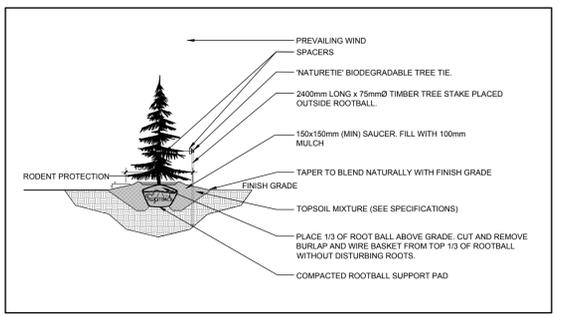

3 CONIFEROUS TREE PLANTING
SCALE: NTS

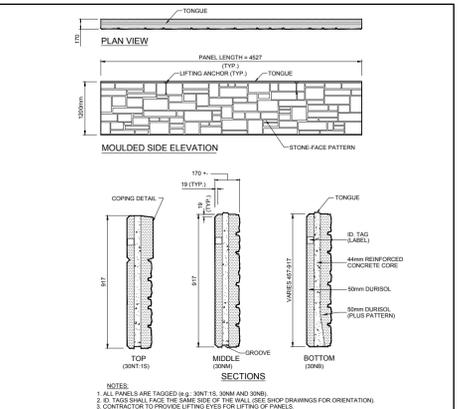

4 1.2m Ht. DURISOL PRE-CAST PRIVACY WALL
SCALE: NTS

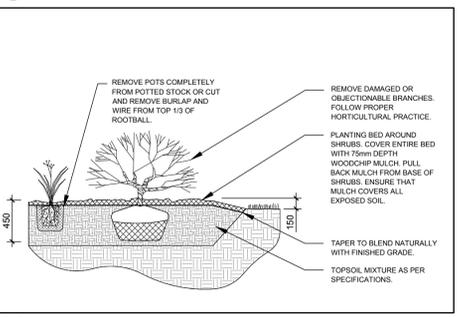

5 SHRUB / ORNAMENTAL GRASS PLANTING
SCALE: NTS

CLIENT: **HAZELDEAN CROSSING INC.**

CONSULTANTS

ARCHITECTS: Roderick Lahey Architect Inc.
66 Booth St. Ottawa, ON K1S 3J8
Tel: (613) 241-0022

SURVEYORS: Fairhall, Moffet and Woodland Ltd.
600 Terry Fox Drive, Ottawa, ON K2B 6H6
Tel: (613) 591-2000

CIVIL ENGINEERS: EXP Services Inc.
2650 Queenwood Drive, Ottawa, ON K2B 6H6
Tel: (613) 598-1999

LEGEND

- PROPOSED DECIDUOUS TREE
- PROPOSED CONIFEROUS TREE
- PROPOSED SHRUBS / ORNAMENTAL GRASSES
- PROPOSED RIVERSTONE
- PROPOSED SODDED GRASS AREA
- EXISTING HEDGE TO REMAIN
- EXISTING TREE ON PRIVATE PROPERTY TO REMAIN
- EXISTING TREE ON CITY OF OTTAWA PROPERTY TO REMAIN
- TREE PROTECTION FENCE (REFER TO DETAIL 2/TCR)
- PROPOSED 2.0m Ht. WOOD SCREEN FENCE
- PROPOSED 1.2m Ht. PRE-CAST PRIVACY WALL
- PROPOSED BENCH
- PROPOSED GAZEBO c/w CONCRETE PAVERS

4	PRE-CAST PRIVACY WALL ADDED TO PLAN	11/13/2019	ML	JL
3	REVISED PER CITY COMMENTS	11/04/2019	ML	JL
2	RE-ISSUED FOR SITE PLAN CONTROL	05/29/2019	ML	JL
1	ISSUED FOR SITE PLAN CONTROL	05/24/2019	ML	JL

No. Issue Date DR CK

JAMES B. LENNOX & ASSOCIATES INC.
LANDSCAPE ARCHITECTS
3333 CARLING AVE. OTTAWA, ONTARIO K2H 5A8
Tel: (613) 722-5168 Fax: (613) 722-5168

PROJECT: HAZELDEAN ROAD RESIDENTIAL DEVELOPMENT
5924 & 5938 HAZELDEAN ROAD, OTTAWA ON

DRAWING: LANDSCAPE PLAN

STAMP: ASSOCIATION OF LANDSCAPE ARCHITECTS OF CANADA

SCALE: AS SHOWN

START DATE: MARCH 2019

PROJECT NO.: 19-MIS-1939

PROJECT NORTH

DRAWING NO.: **L.1**

PLLOT SIZE ARCH-D