


**CAUTION**  
 THE POSITION OF ALL POLE LINES, CONDUITS, WATERMANS, SEWERS AND OTHER UNDERGROUND AND OVERGROUND UTILITIES AND STRUCTURES IS NOT NECESSARILY SHOWN ON THE CONTRACT DRAWINGS, AND WHERE SHOWN, THE ACCURACY OF THE POSITION OF SUCH UTILITIES AND STRUCTURES IS NOT GUARANTEED. BEFORE STARTING WORK, DETERMINE THE EXACT LOCATION OF ALL SUCH UTILITIES AND STRUCTURES AND ASSUME ALL LIABILITY FOR DAMAGE TO THEM.

REV	REVISION DESCRIPTION	DATE	BY	APPD
3	REVISED AS PER CITY COMMENTS	05/11/19	SAB	BMT
2	ISSUED FOR SITE PLAN APPROVAL	21/05/19	SAB	BMT
1	ISSUED FOR REVIEW	18/04/19	AO	BMT

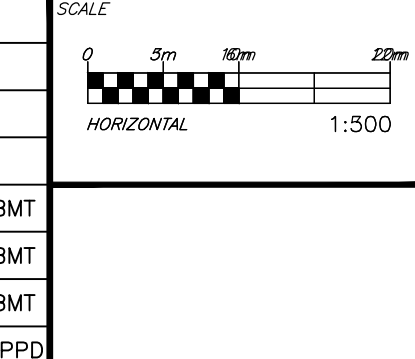

DESIGNED BY  
 REVIEWED BY

CLIENT  
**HAZELDEAN CROSSING INC.**  
 521 KILSPINDIE RIDGE  
 OTTAWA, ON.

BASE PLAN	SAB
DESIGN	JLF
CHECKED	BMT
CAD	SAB
PROJECT MANAGER	BMT
APPROVED	BMT

PROJECT  
**HAZELDEAN CROSSING TOWNS**  
 5924 HAZELDEAN ROAD  
 OTTAWA, ONTARIO.

TITLE  
**POST-DEVELOPMENT STORM DRAINAGE PLAN**

PROJECT NO.	OTT-00250806-B0
SURVEY	FSD
DATE	APRIL 2019
DRAWING NO.	C400

Files: \\exp\projects\00250806\00250806.dwg, 5924 hazeldean road, ottawa - post-development.dwg, 20190416.dwg, 20190416.dwg  
 User: jlf  
 Date: 2019/04/16 10:32:58 AM  
 Plot: \\exp\projects\00250806\00250806.dwg, 5924 hazeldean road, ottawa - post-development.dwg, 20190416.dwg