

M:\2019\119000 CAD\Design\Figures\Design Brief\119000-FIGURES.dwg, FIG 4.1, Dec 05, 2019 - 3:24pm, mclias


LEGEND



DRAINAGE AREA (hectares)
MANHOLE TO MANHOLE
RUN-OFF COEFFICIENT
STORM DRAINAGE AREA



EMERGENCY OVERLAND FLOW

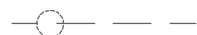

EXISTING STORM SEWER AND MH



EXISTING CULVERT



EXISTING DITCH

NOVATECH

Engineers, Planners & Landscape Architects
Suite 200, 240 Michael Cowpland Drive
Ottawa, Ontario, Canada K2M 1P6

Telephone (613) 254-9643
Facsimile (613) 254-5867
Website www.novatech-eng.com

CITY OF OTTAWA
2112 BEL-AIR DRIVE

PRE-DEVELOPMENT STORM
DRAINAGE AREA PLAN

SCALE
1:1500

DATE
DEC 2019

JOB
119000

FIGURE
4.1

SHT11V17 DWG 270mm X 12mm