


NCC LANDS

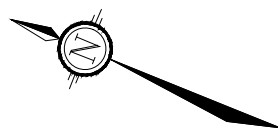

LEGEND

- EXISTING WATERMAIN
- ⊙ EXISTING HYDRANT
- - - PROPOSED WATERMAIN
- - - PROPOSED 50mmØ WATERMAIN
- ⊙ PROPOSED HYDRANT
- └ PROPOSED WM CAP
- └ PROPOSED WM TEE / BEND
- ⊗ PROPOSED WM VALVE
- █ WATER SERVICE BOUNDARY

NCC LANDS

6m WIDE EASEMENT

BEL-AIR DRIVE

CAP FOR FUTURE CONNECTION

HYD1

150mmØ WM

PRIVATE ROAD

150mmØ WM

150mmØ WM

HYD2

HYD3

50mmØ WM

3m WIDE EASEMENT

CONNECT TO EXISTING WM

HYD-EX

FIELD STREET

NOVATECH

Engineers, Planners & Landscape Architects
Suite 200, 240 Michael Cowpland Drive
Ottawa, Ontario, Canada K2M 1P6

Telephone (613) 254-9643
Facsimile (613) 254-5867
Website www.novatech-eng.com

CITY OF OTTAWA
2112 BEL-AIR DRIVE

WATER DISTRIBUTION
AREA PLAN

SCALE 1:500

DATE DEC 2019

JOB 119000

FIGURE 6.1