



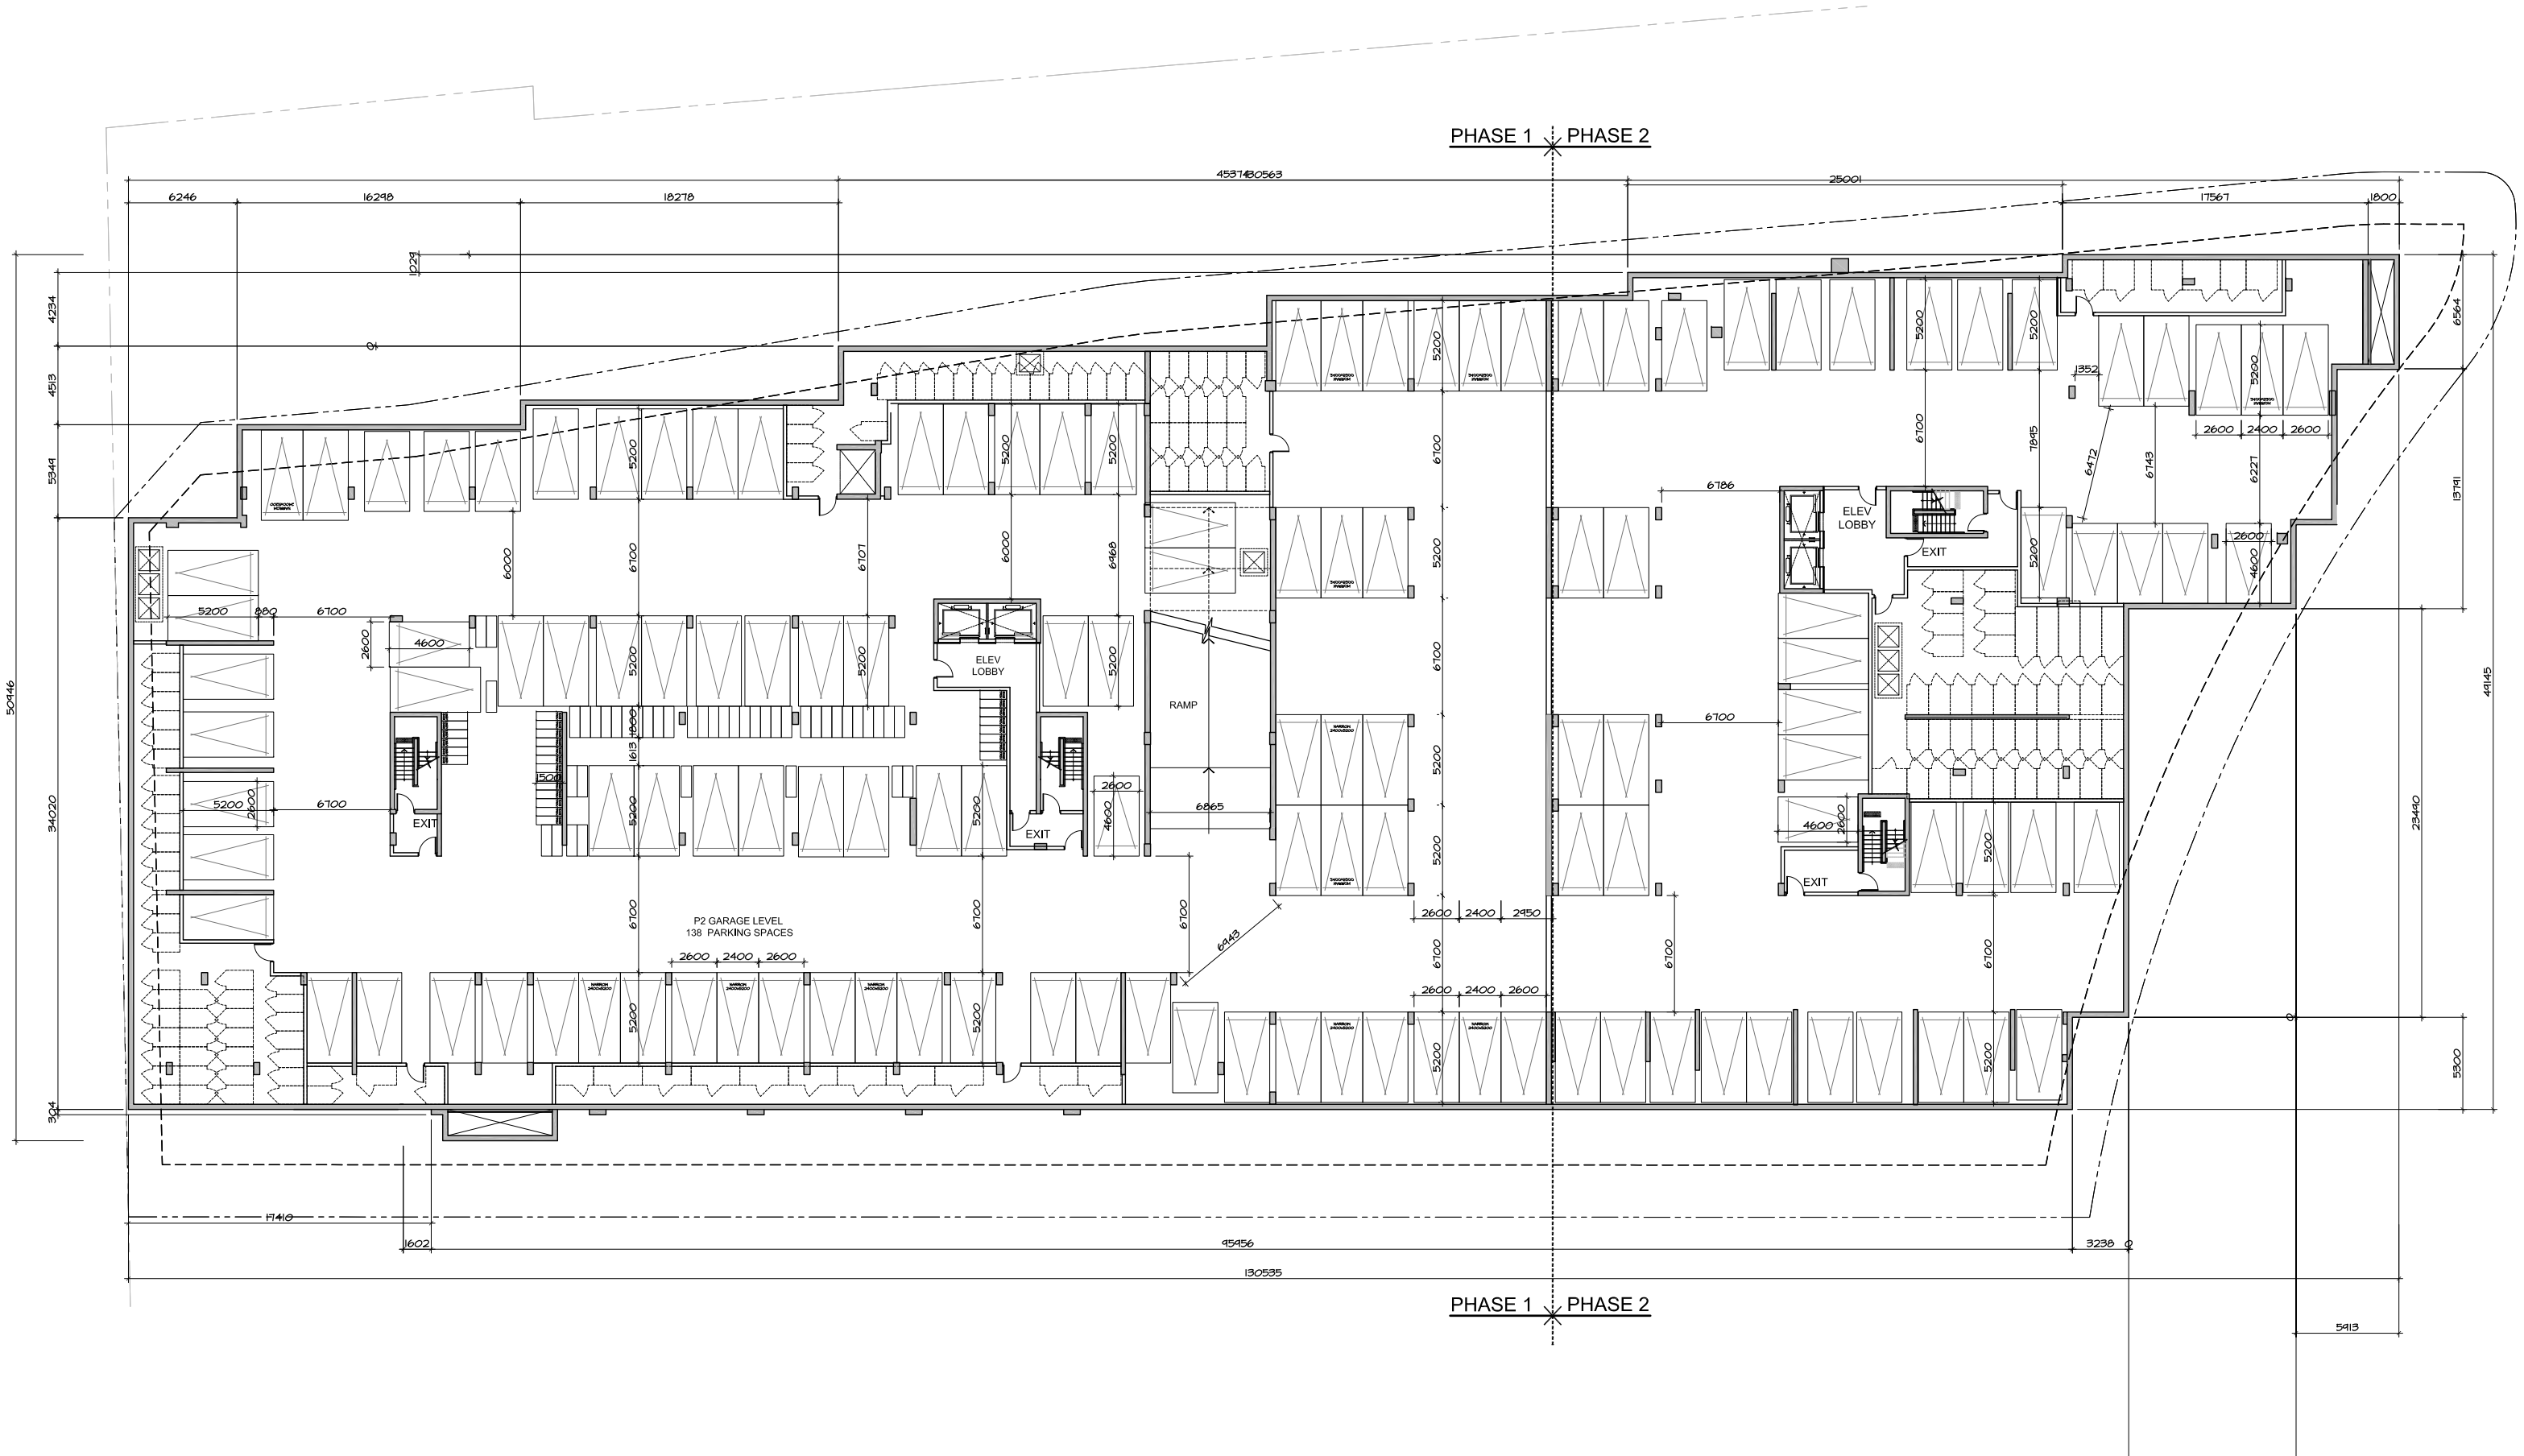

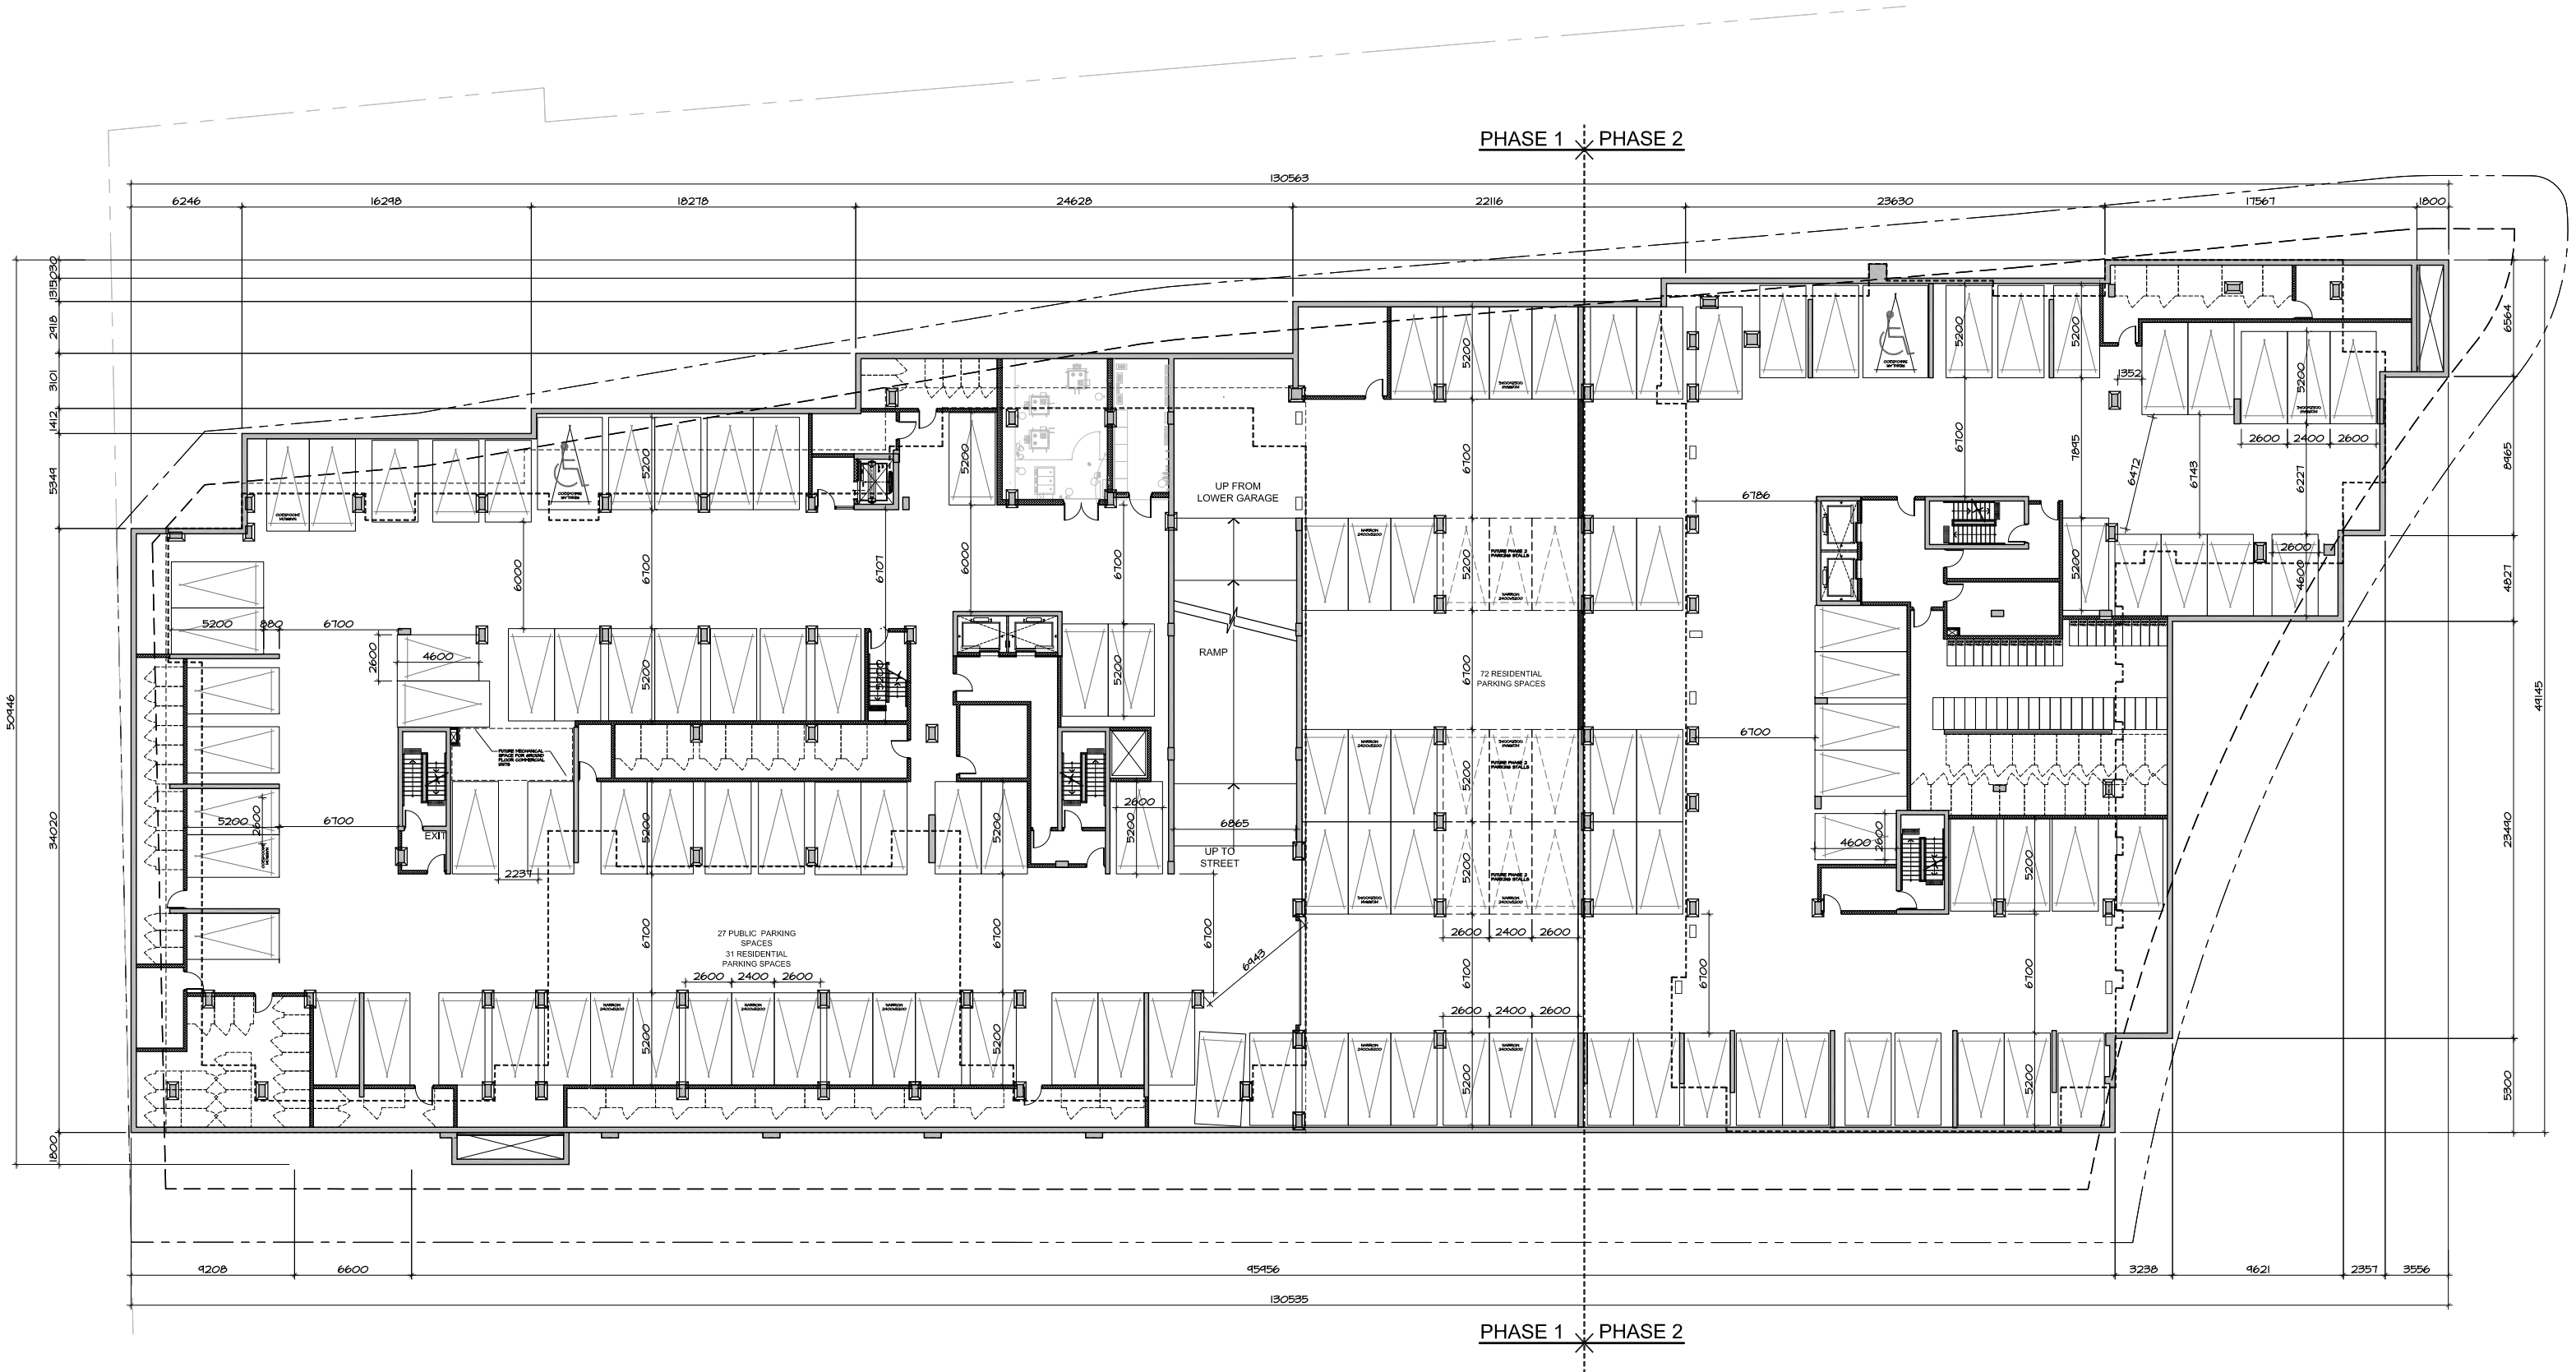

PHASE 1 PHASE 2

PHASE 1 PHASE 2






GREYSTONE VILLAGE


COMMERCIAL MIXED USE- RENTAL APARTMENTS


BUILDING 2A + 2B
GROUND FLOOR
1:350
MAR 18, 2019




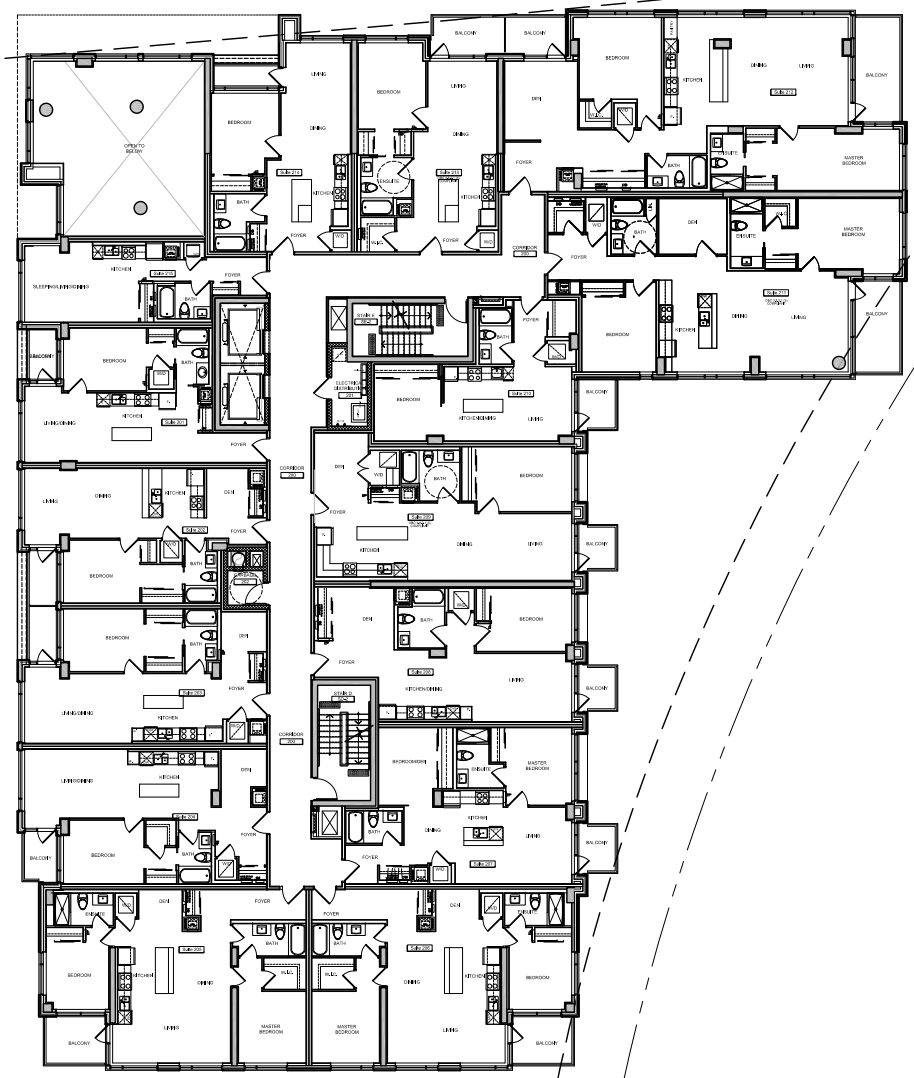
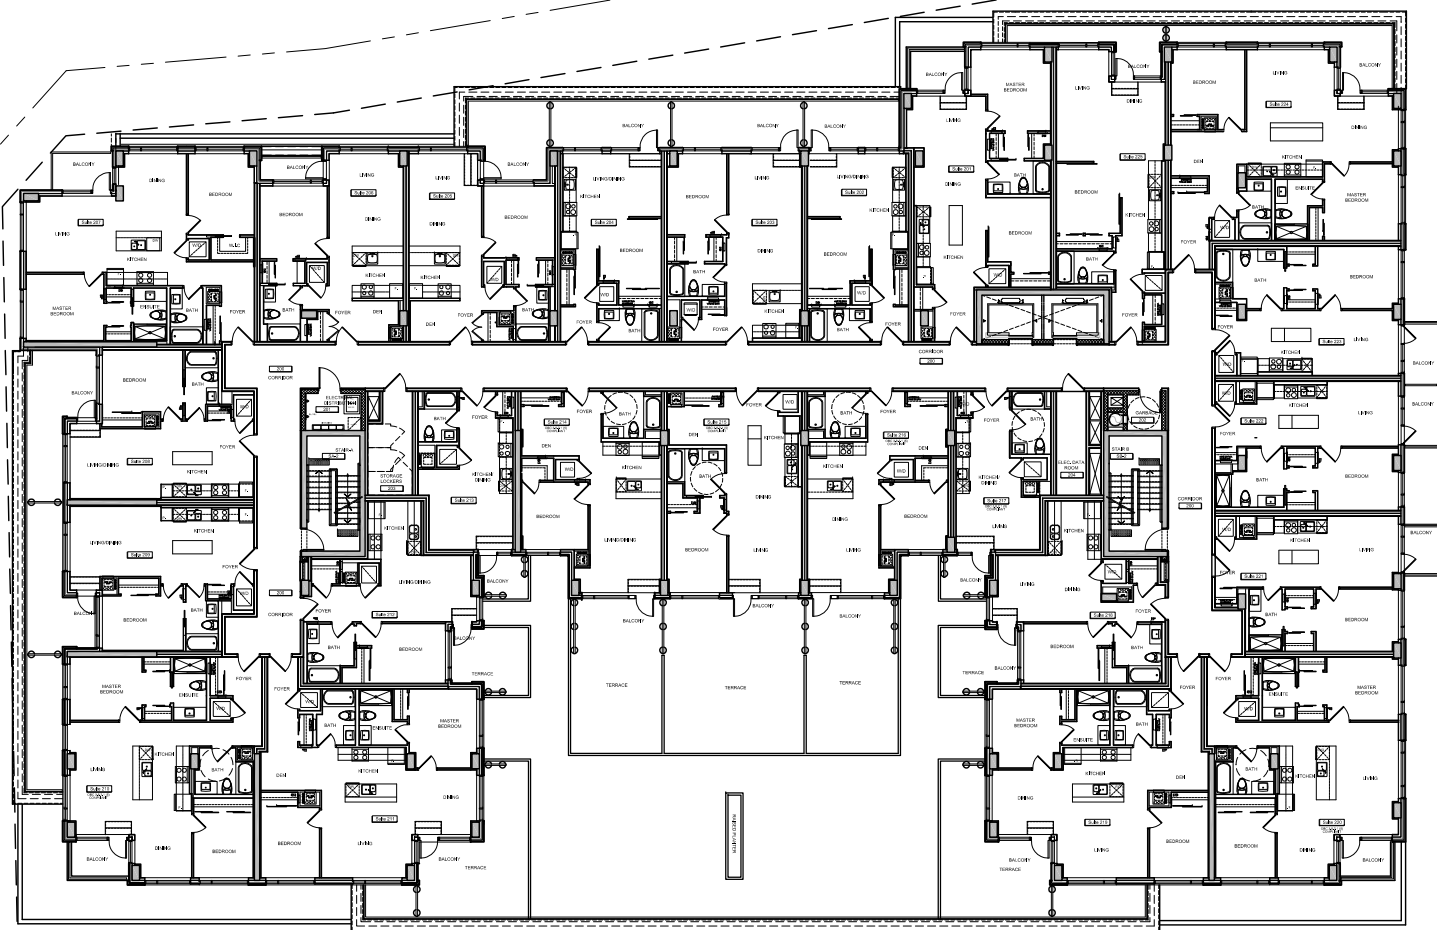


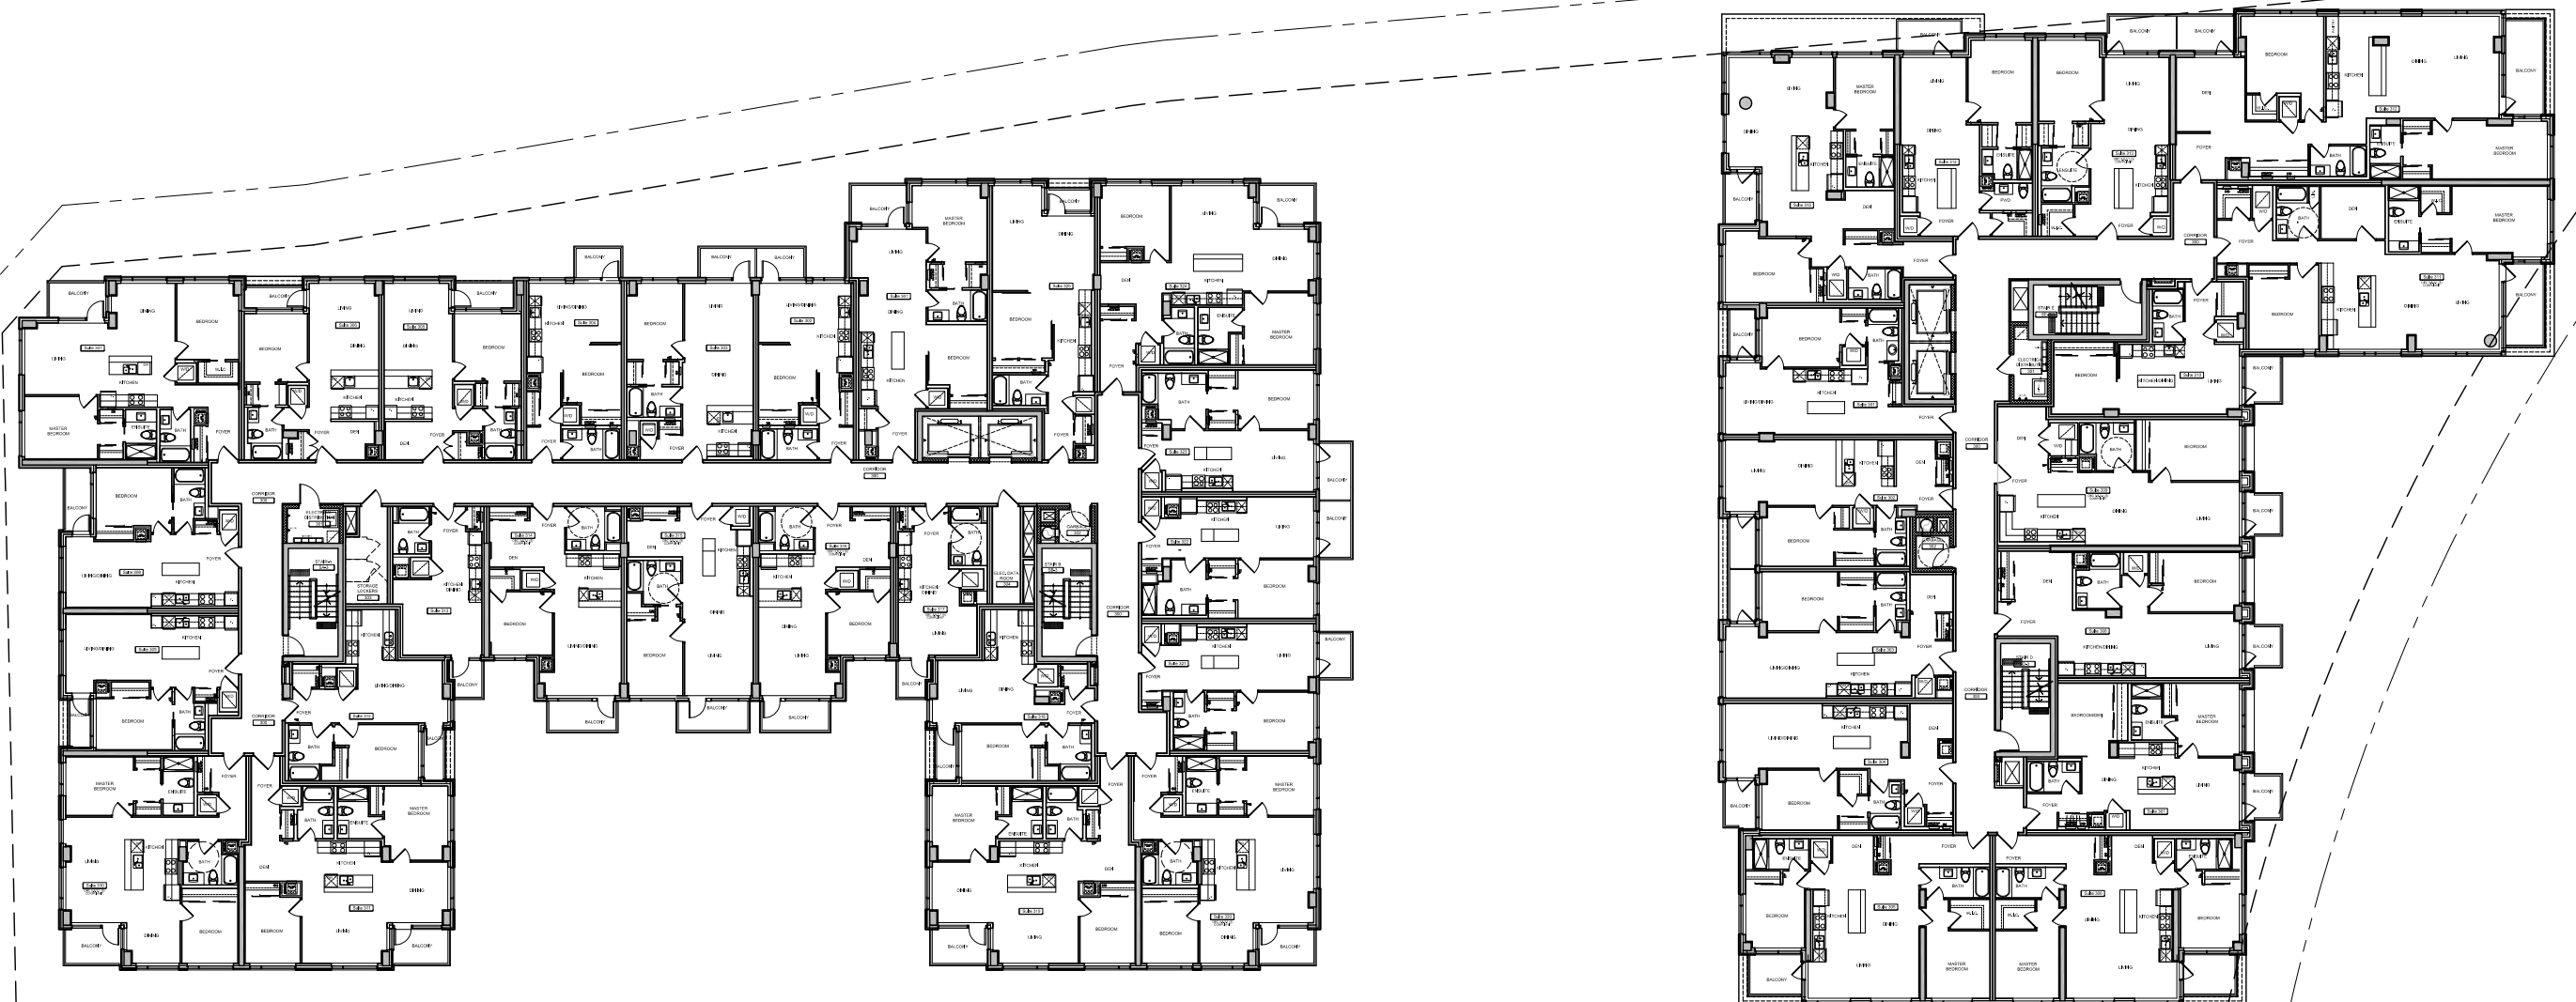


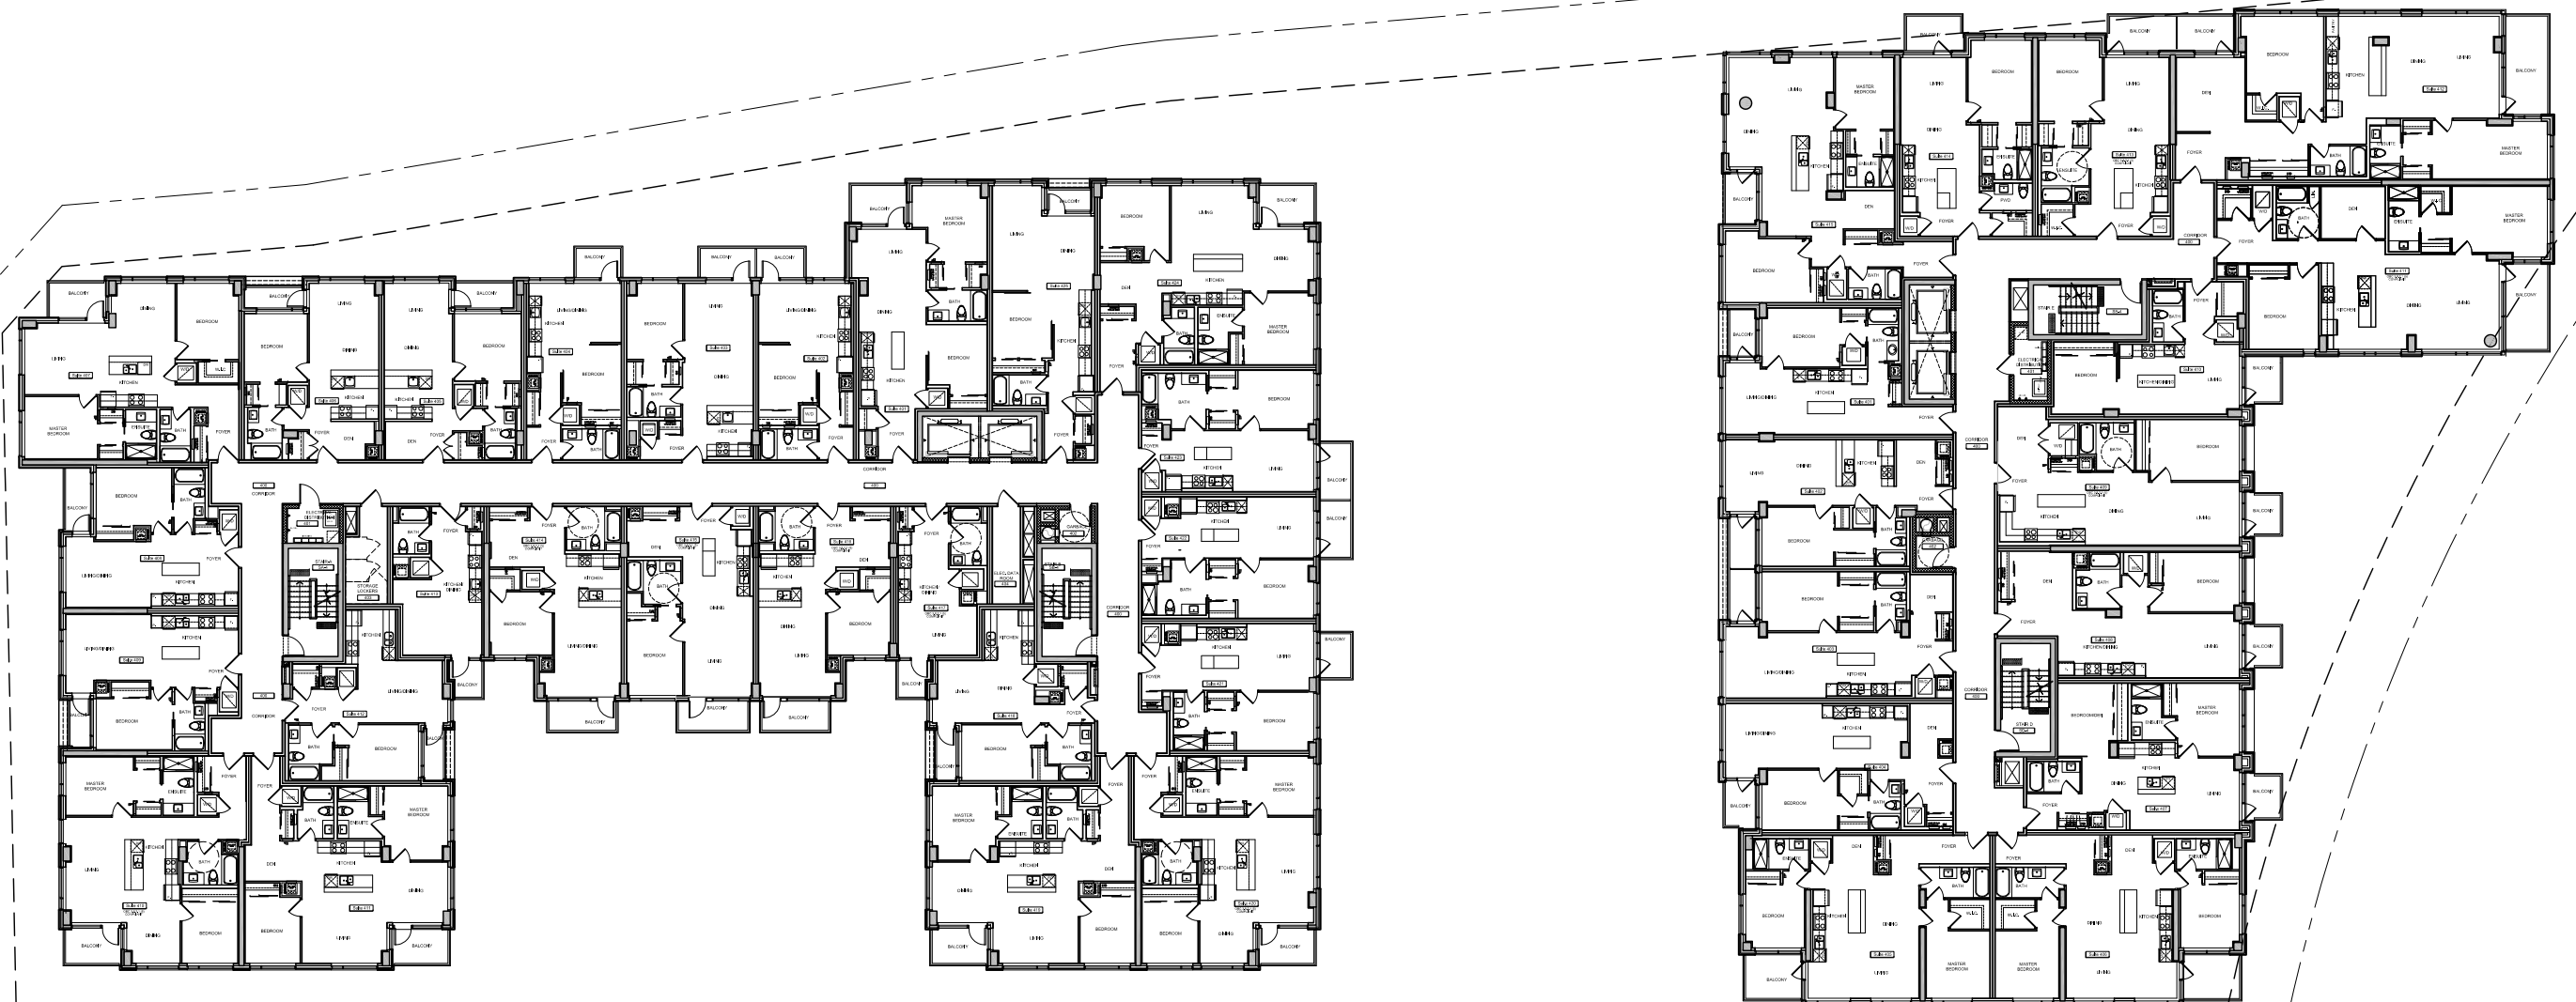

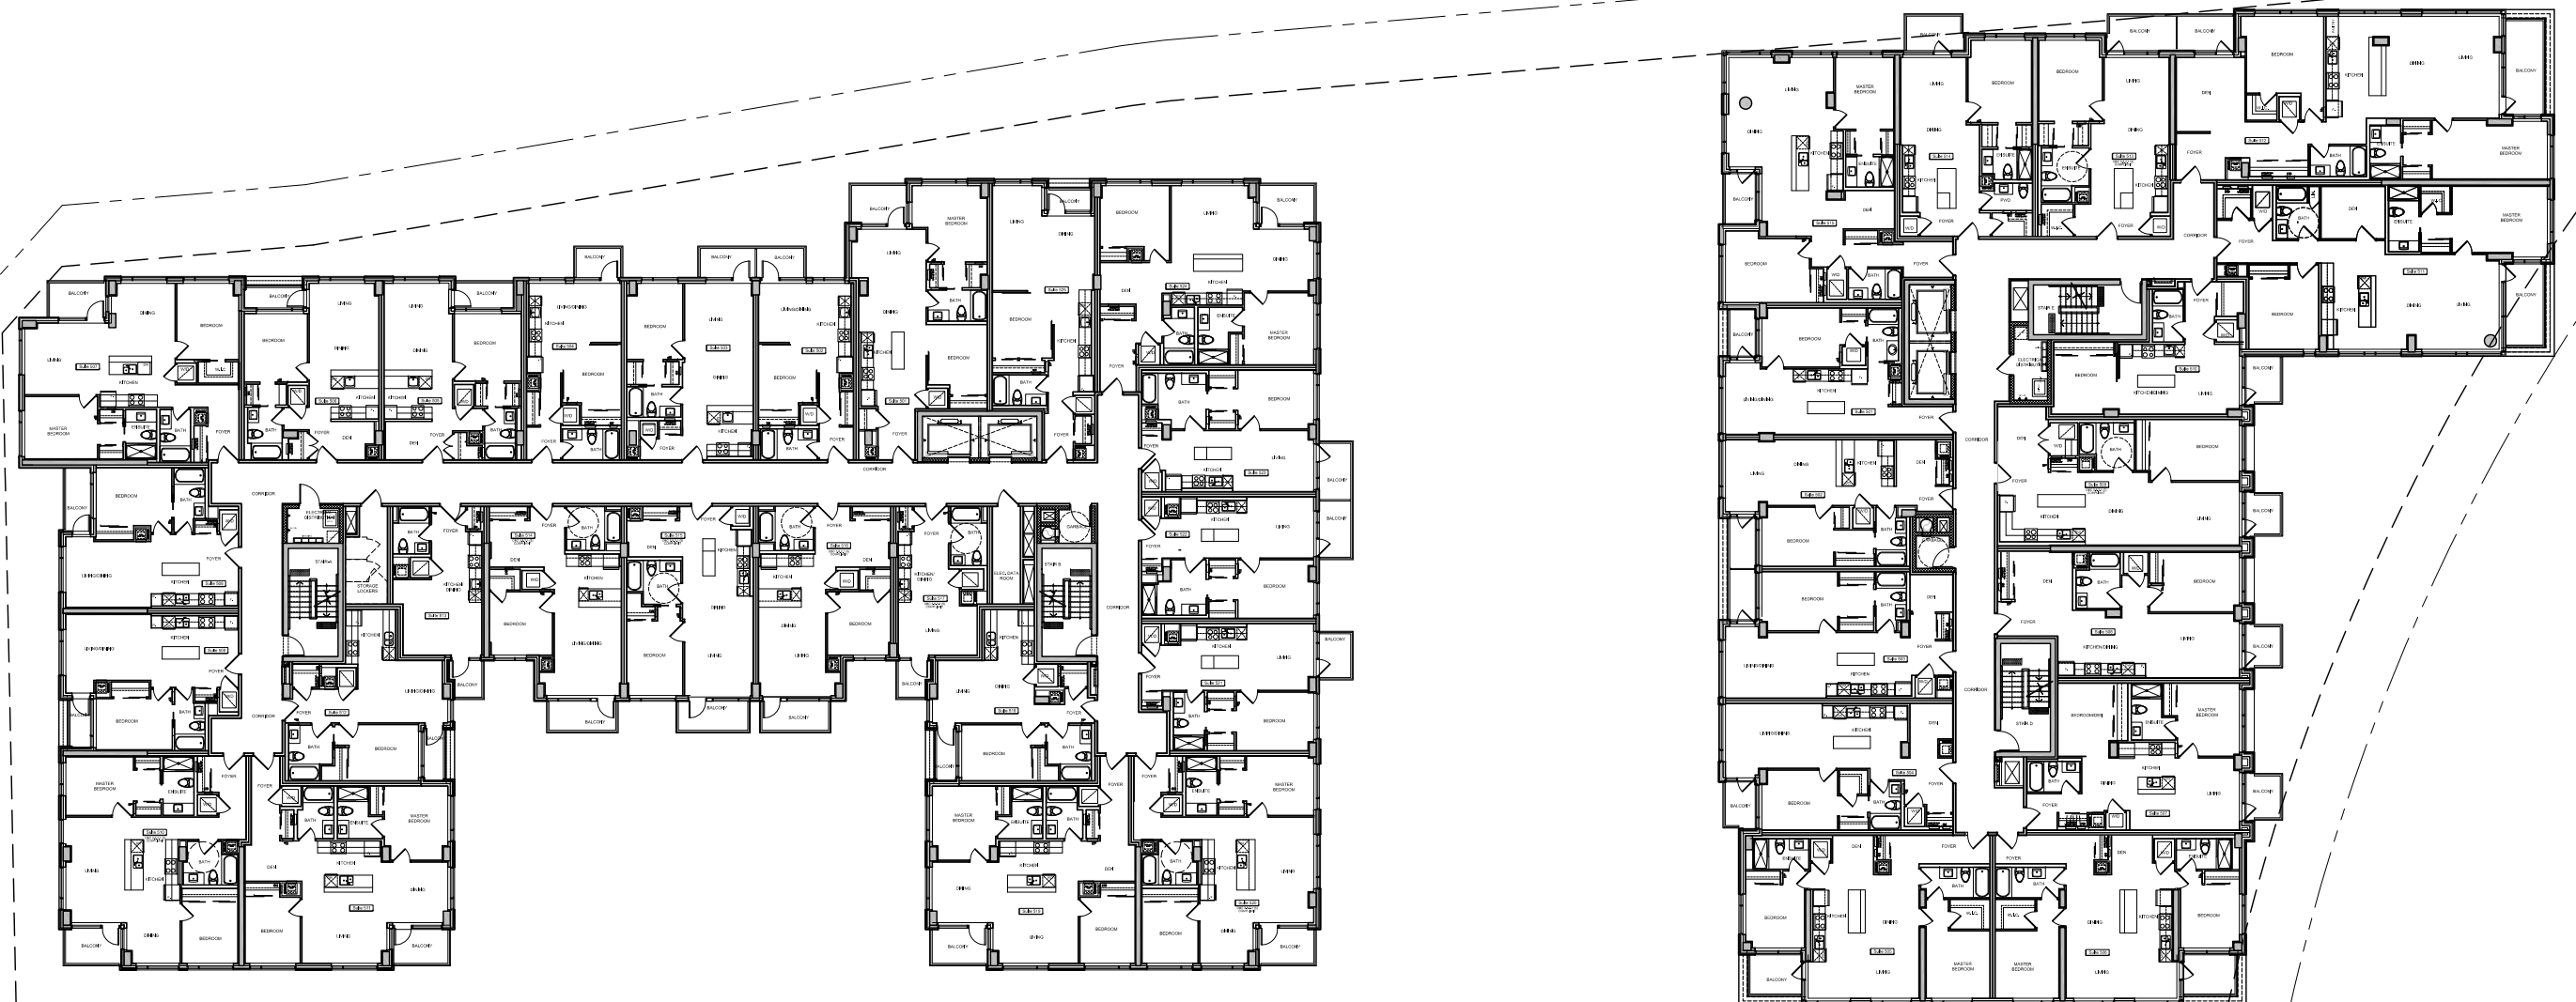

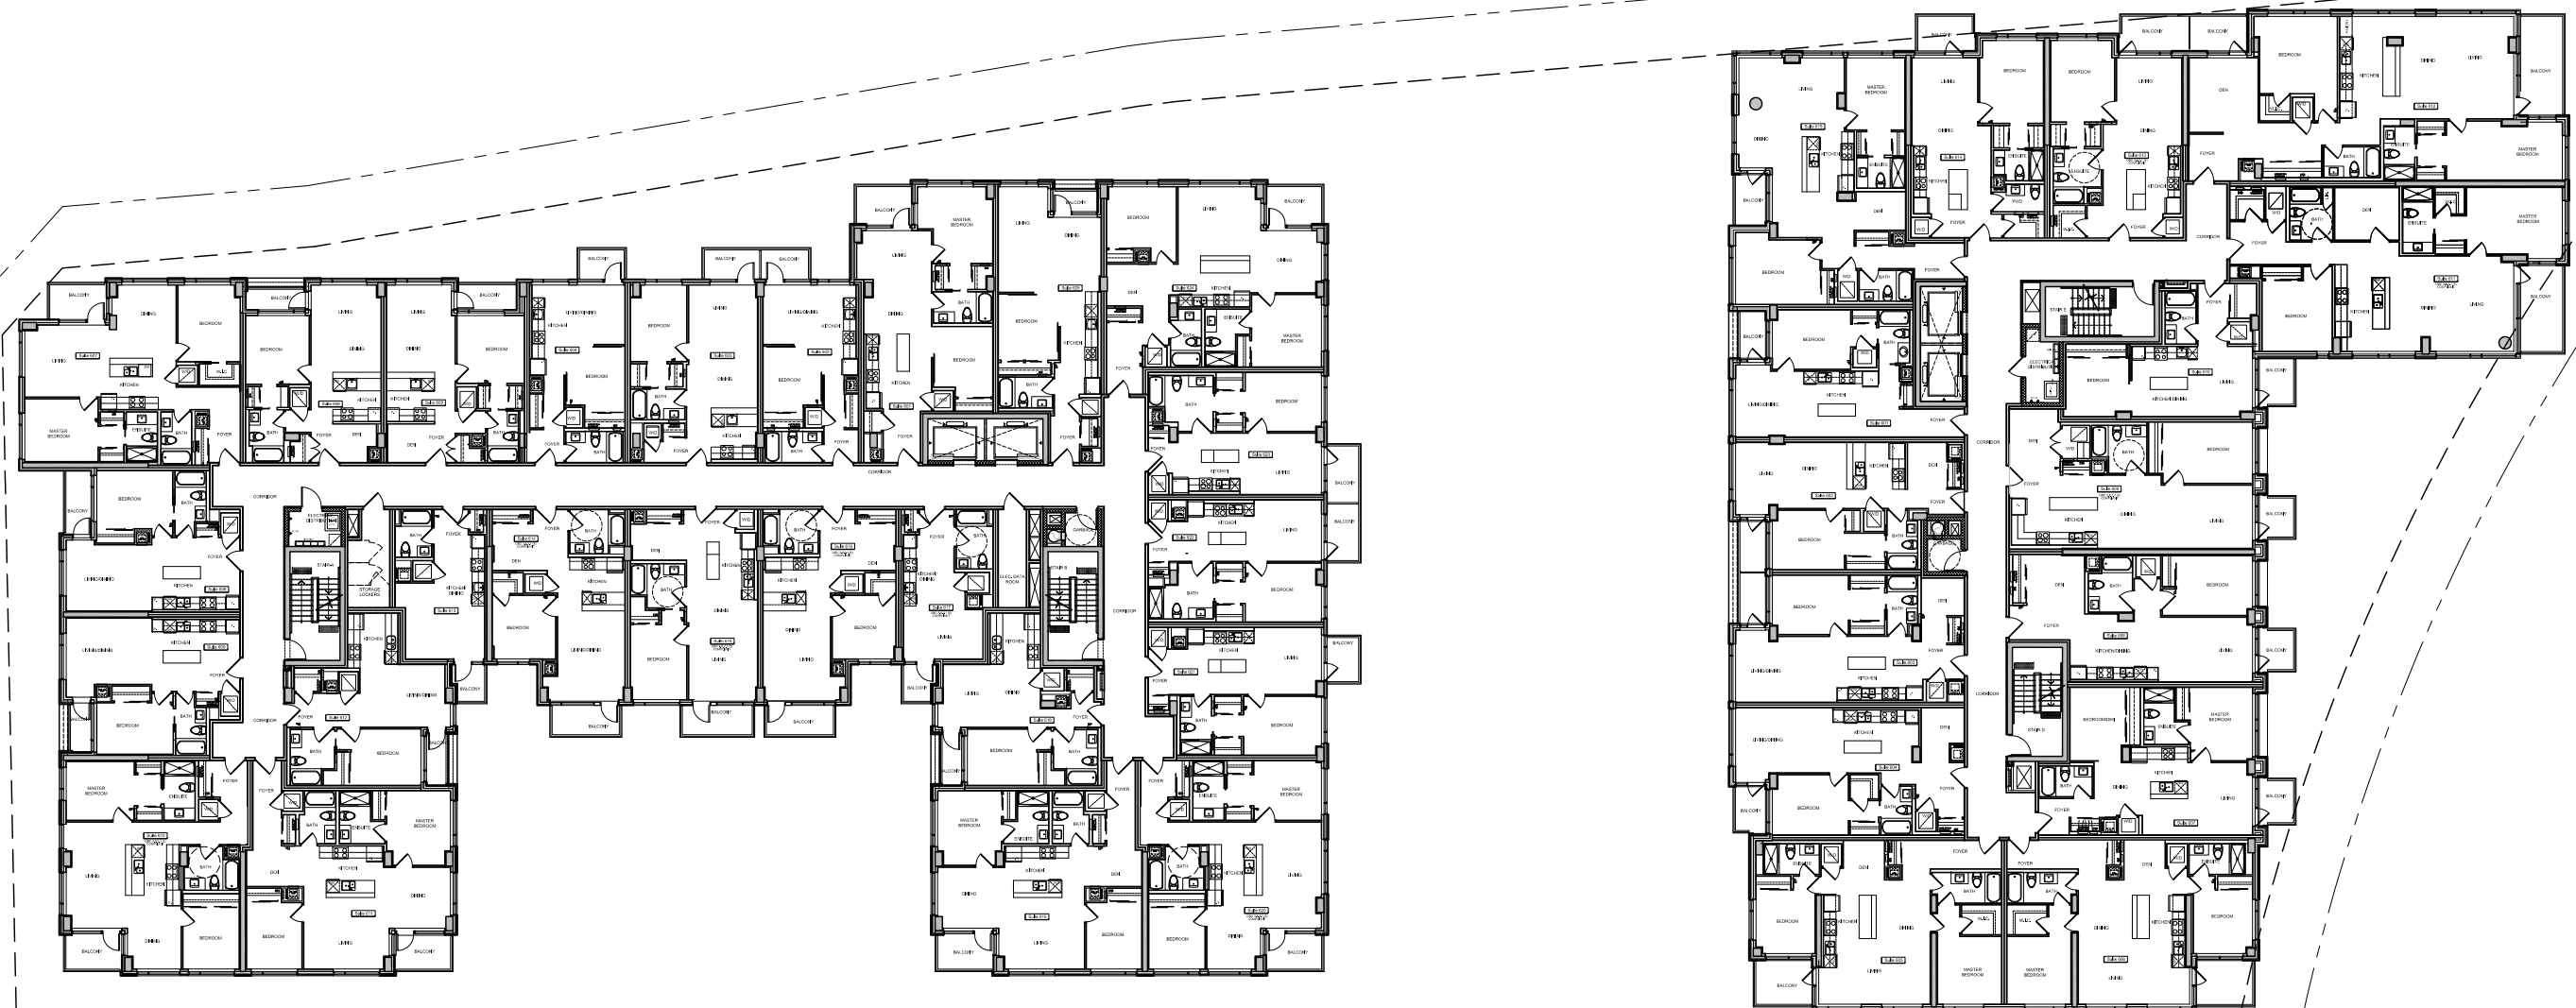

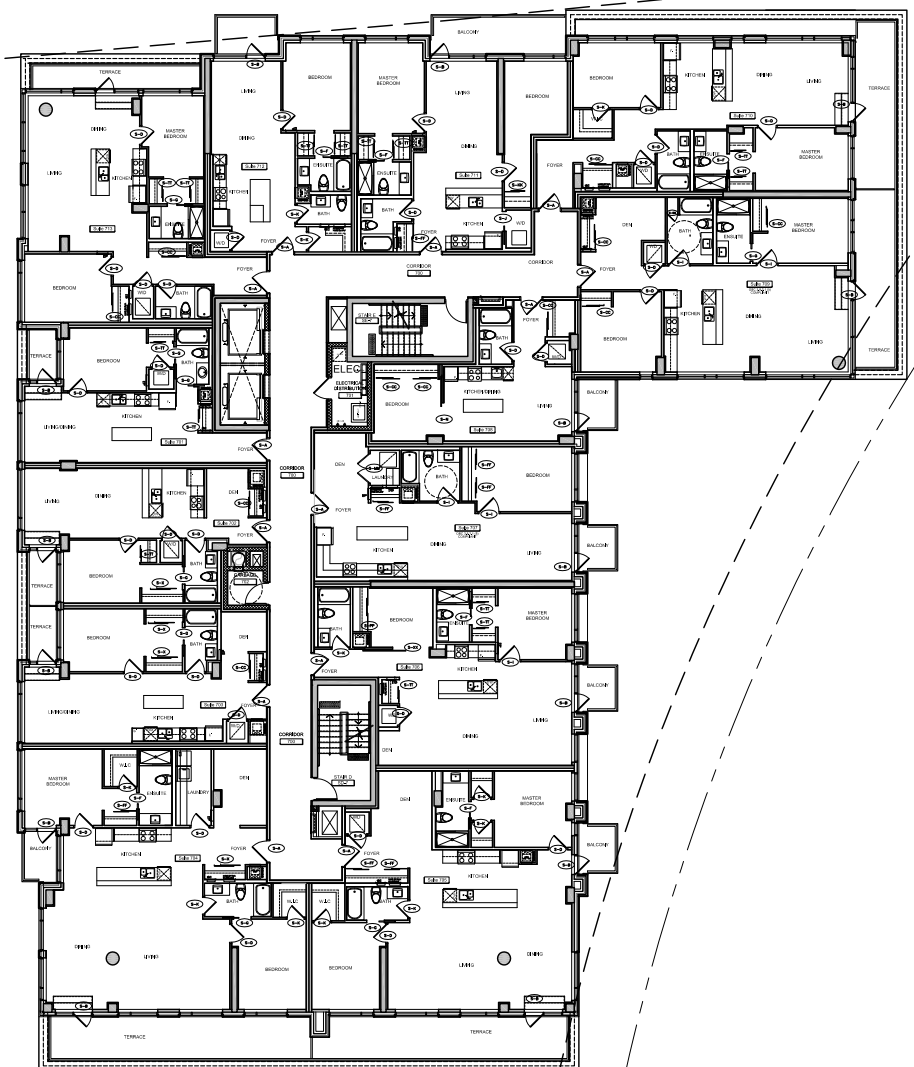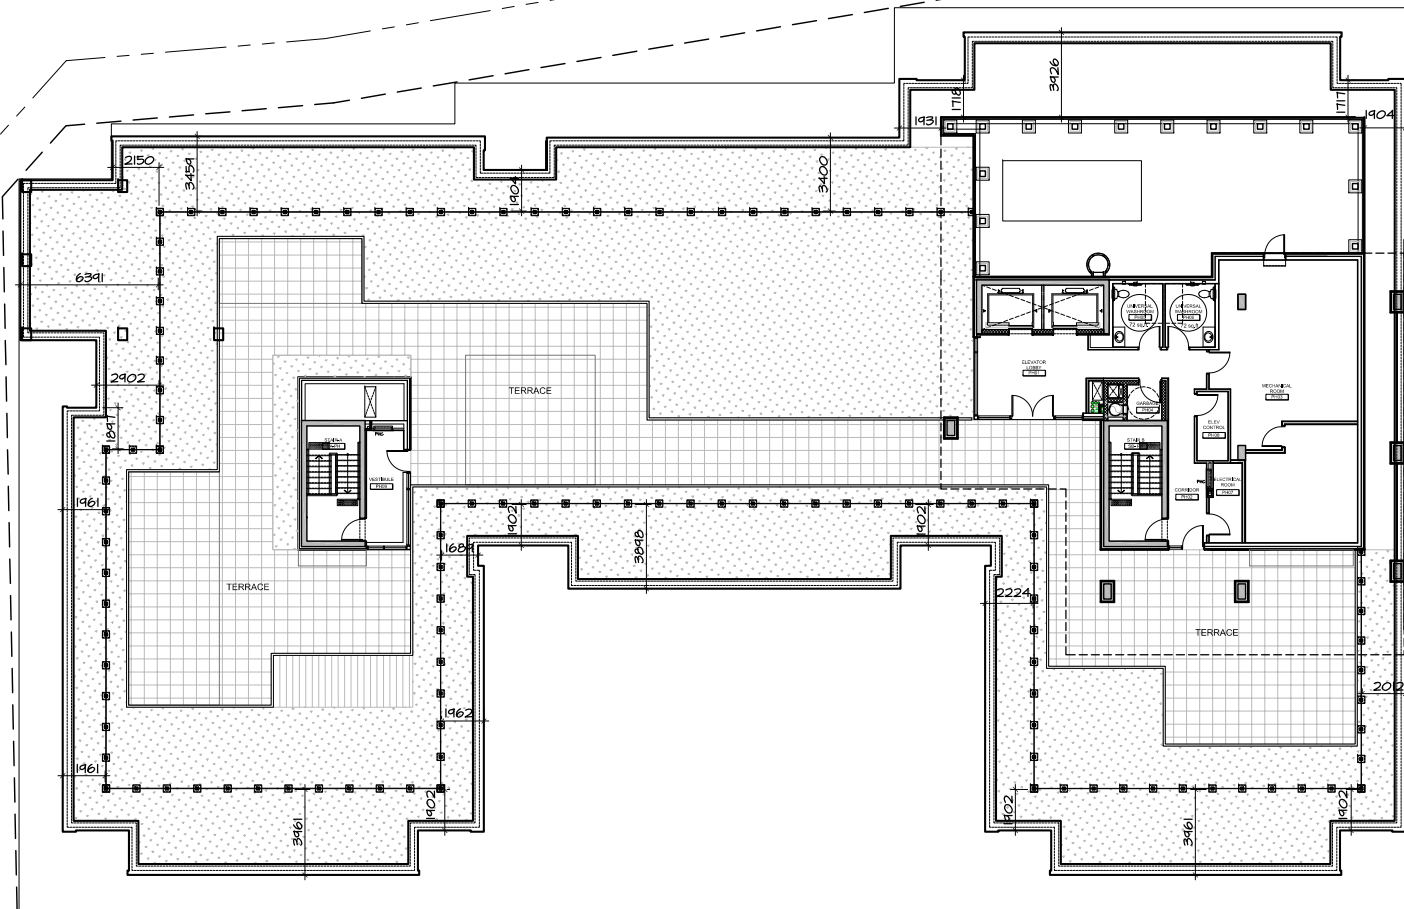

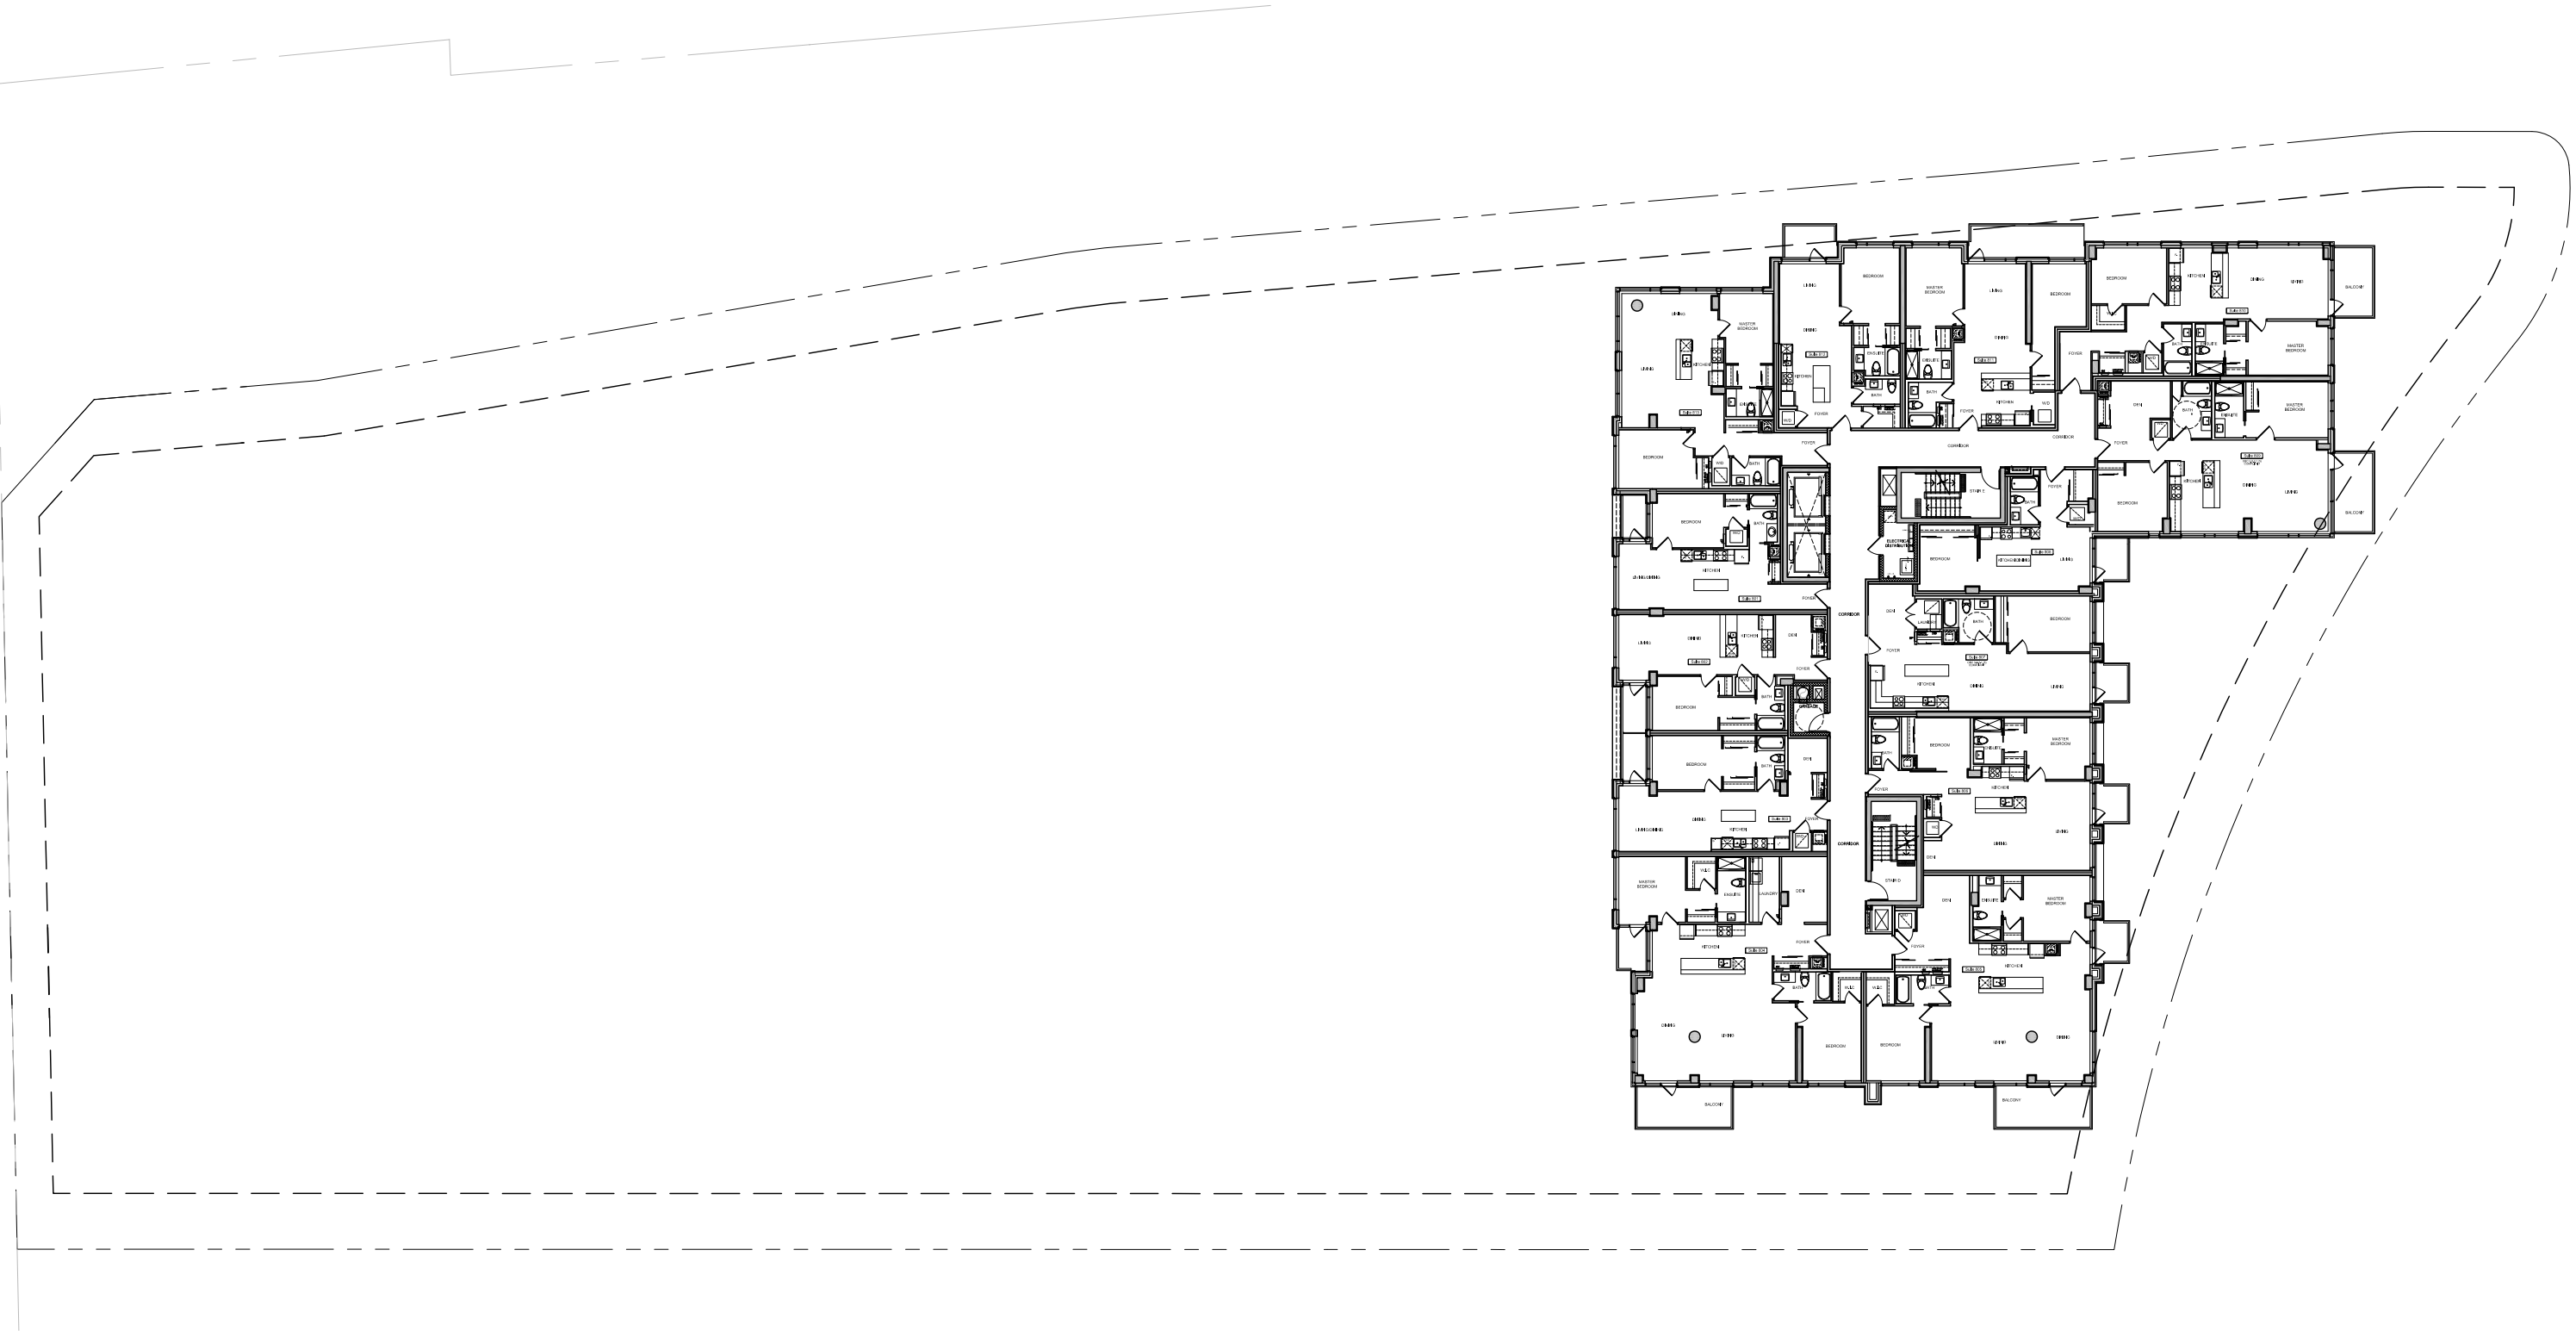

GREYSTONE VILLAGE

COMMERCIAL MIXED USE- RENTAL APARTMENTS

BUILDING 2A 2B
EIGHTH FLOOR
1:350
MAR 18, 2019



