



The Contractor shall verify and be responsible for all dimensions. DO NOT scale the drawing - any errors or omissions shall be reported to Stantec without delay.

The Copyrights to all designs and drawings are the property of Stantec. Reproduction or use for any purpose other than that authorized by Stantec is forbidden.

	CURB TO BE REMOVED
	ASPHALT/CONCRETE/LANDSCAPE AREAS TO BE REMOVED
	PROPERTY LINE
	EXISTING WATERMAIN
	EXISTING VALVE CHAMBER
	EXISTING FIRE HYDRANT
	EXISTING SANITARY SEWER
	EXISTING STORM SEWER
	EXISTING CATCH-BASIN

1. EXISTING SERVICES FOR THE RESIDENTIAL LOTS ON PARKMOUNT CRESCENT AND CANFIELD ROAD TO BE REMOVED
2. EXISTING WATER SERVICES FOR THE RESIDENTIAL LOTS ON PARKMOUNT CRESCENT AND CANFIELD ROAD ARE REQUIRED TO BE BLANKED AT THE MAIN.

1 ISSUED FOR REVIEW	WAJ	AMP	19.11.22
Revision	By	Appd.	YY.MM.DD

File Name: 160410203_DB.dwg	MJS	MJS	MJS	19.07.18
	Dwn.	Chkd.	Dsan.	YY.MM.DD

Permit-Seal

Client/Project
ST. MARY'S COPTIC ORTHODOX CHURCH
1 Canfield Road



PROPOSED ST. MARYS CHRISTIAN CHURCH

OTTAWA, ON

Title
EXISTING CONDITIONS
AND REMOVALS PLAN

Project No.	Scale
160410203	0 3 9 15m 1:300
Drawing No.	Sheet
	Revision

EX-1 1 of 7

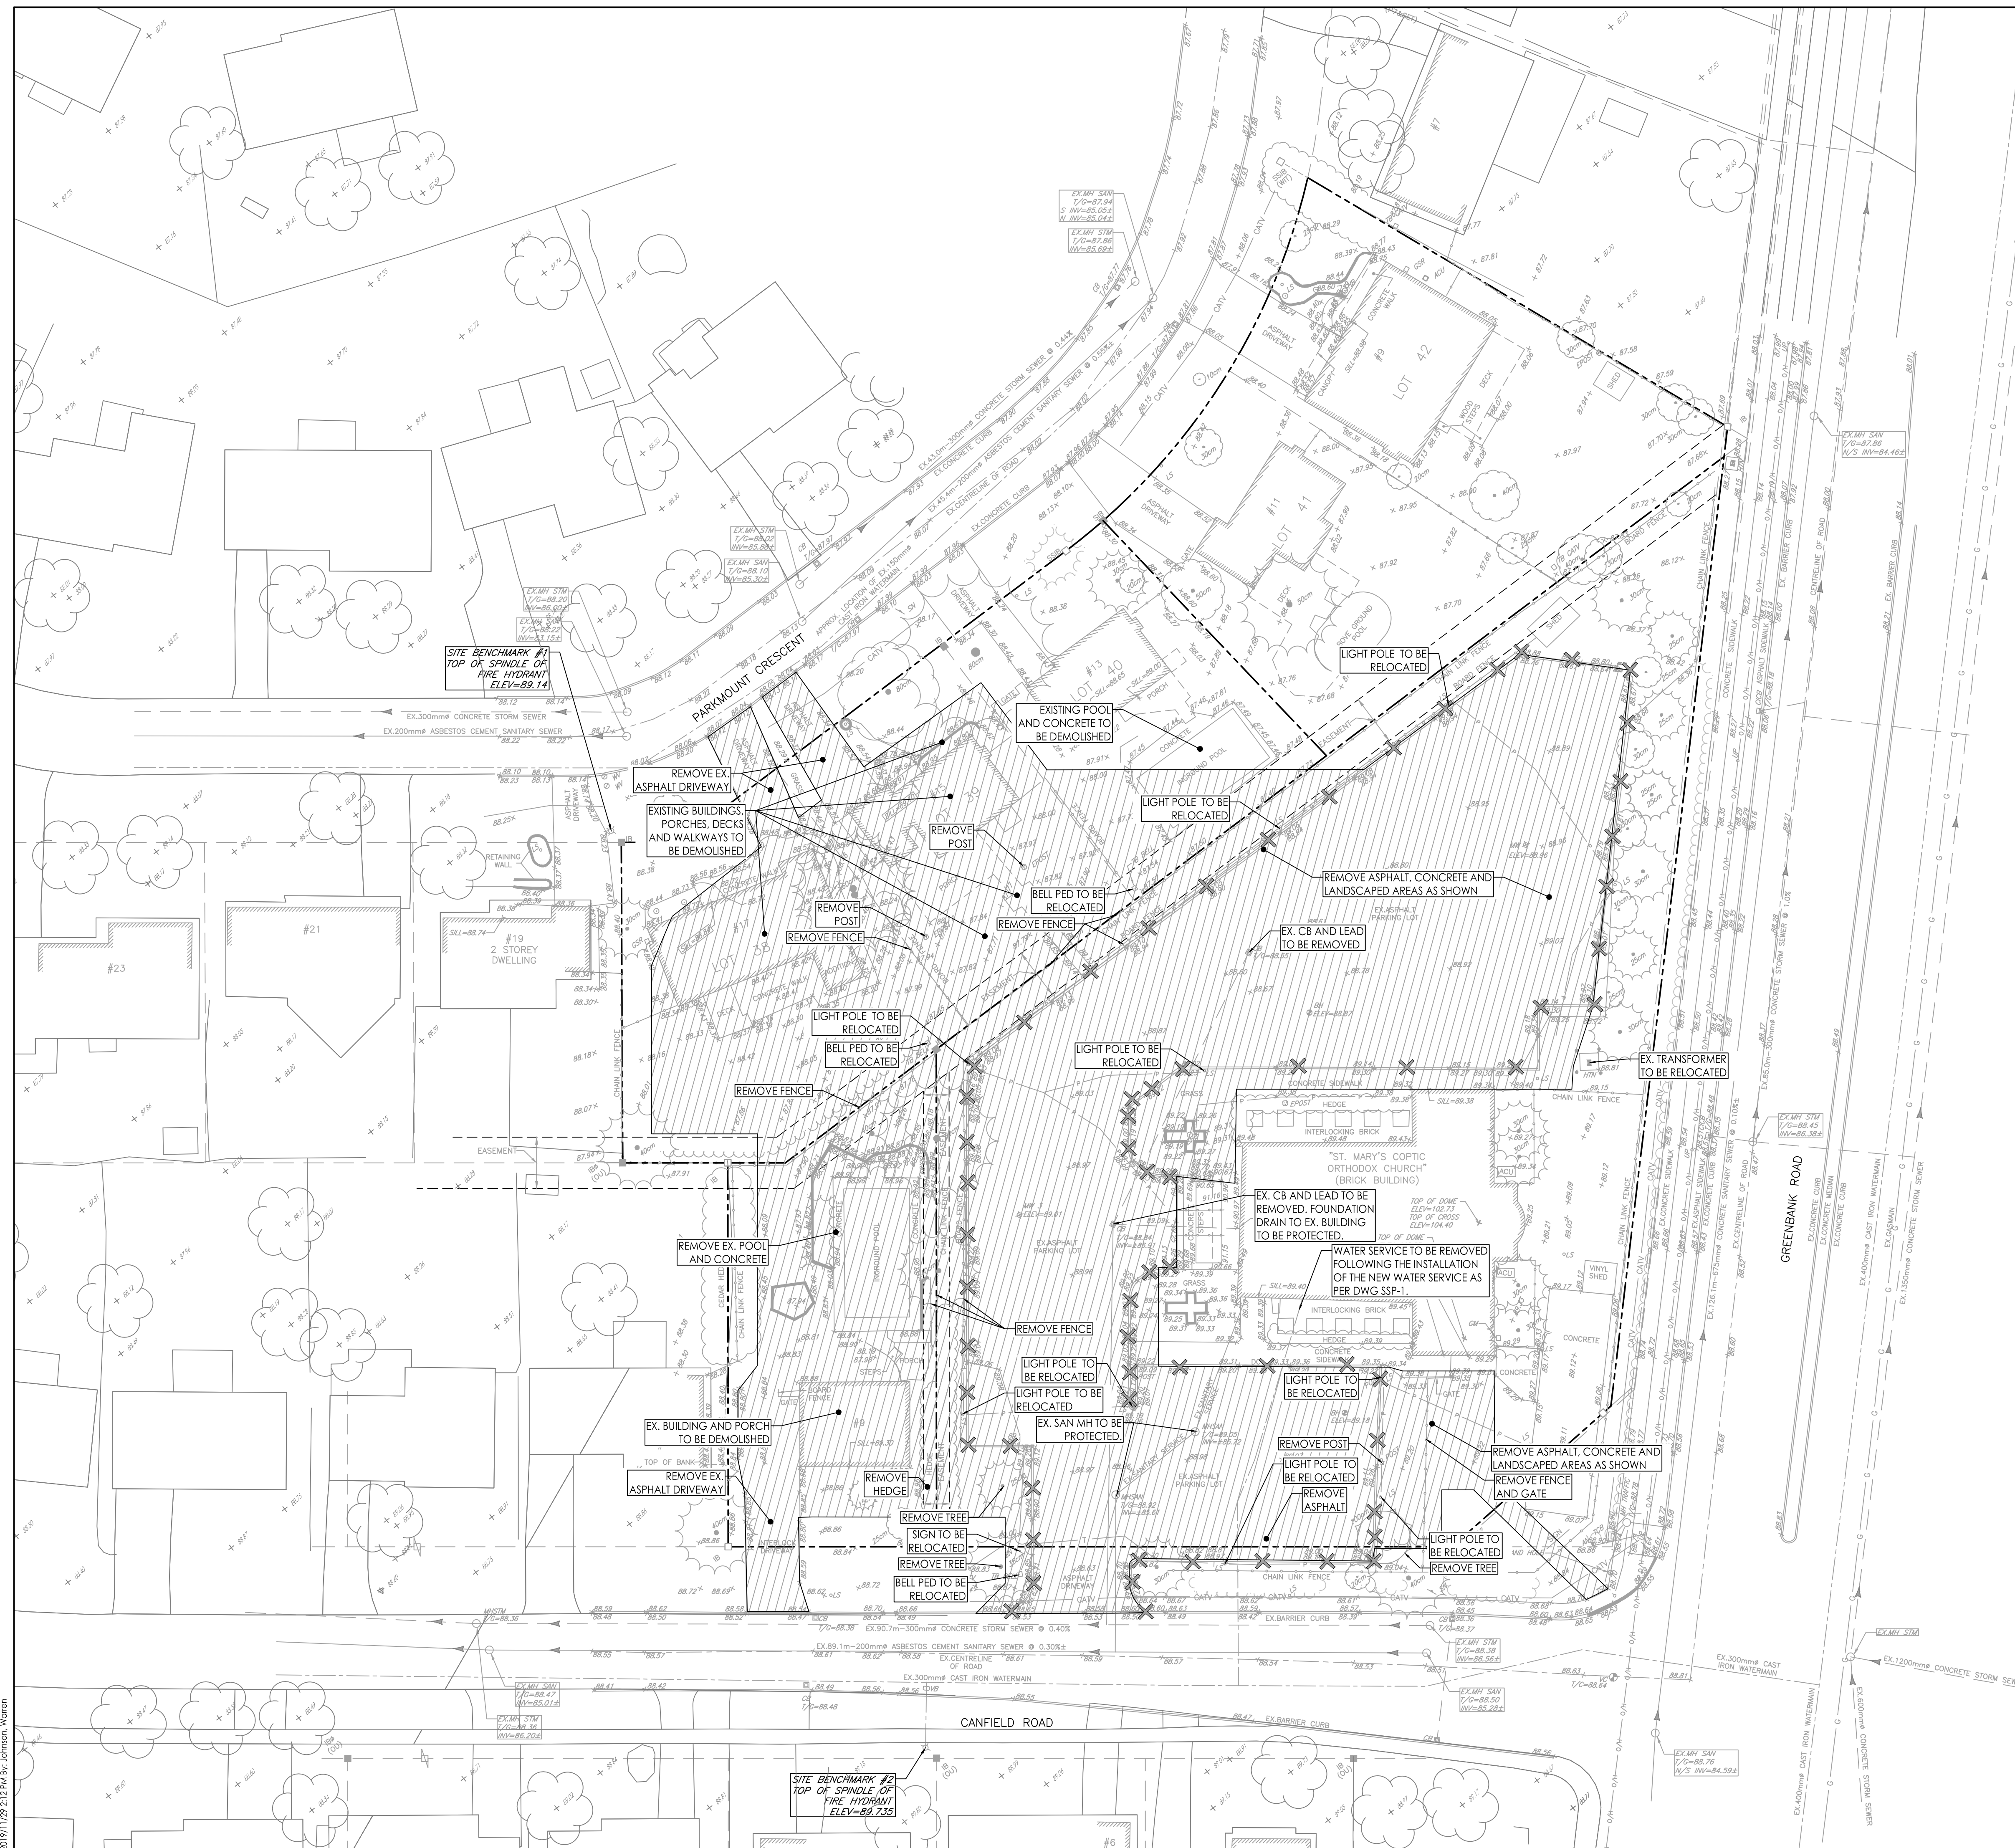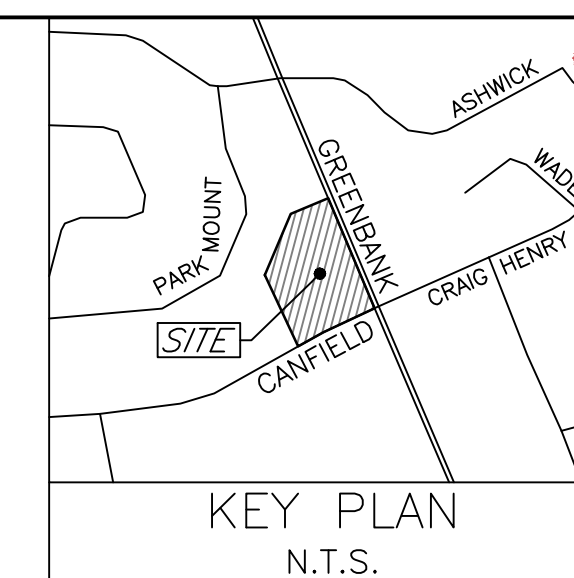

\\01-604\active\Planning\landscape\160412003 St Marys Coalfield Church\design\drawing\160412003 D8.dwg

ORIGINAL SHEET - ARCH 0

000-000-0000