


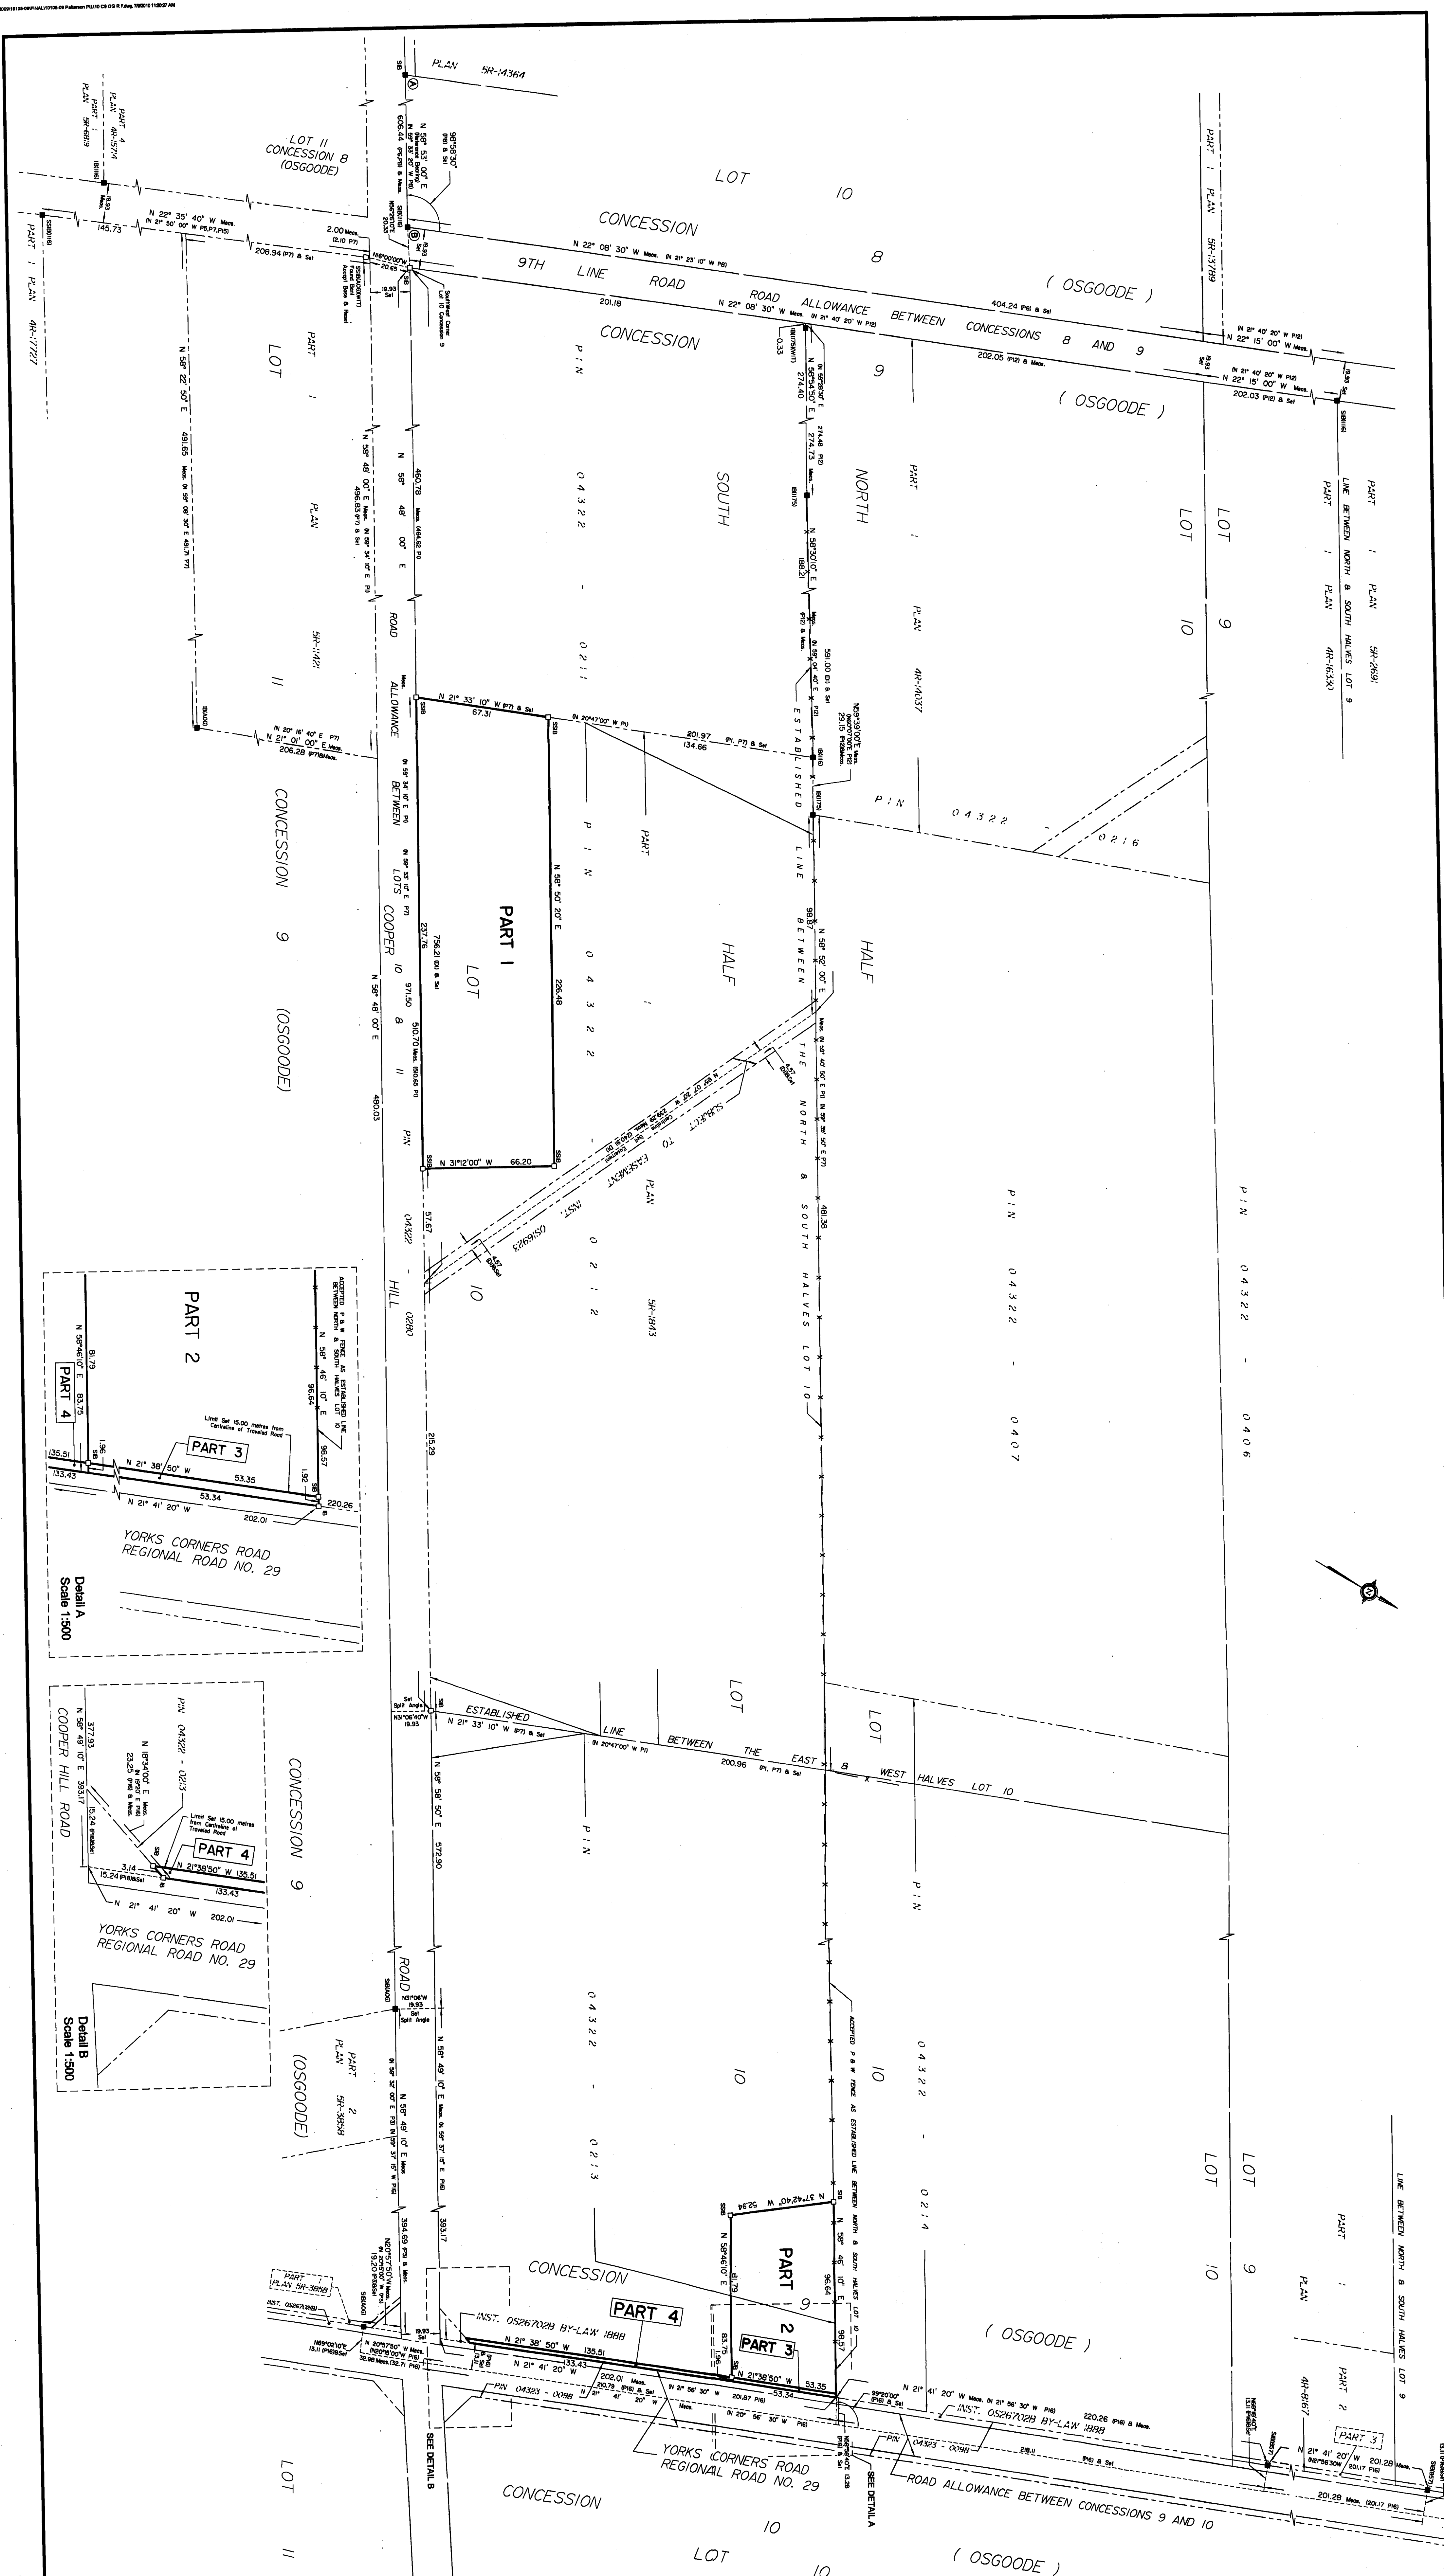

**PLAN OF SURVEY OF
PART OF LOT 10
CONCESSION 9
Geographic Township of Osgoode
CITY OF OTTAWA
Surveyed by Annis, O'Sullivan, Vollebek Ltd.**

SCHEDULE		
PART	PART OF LOT	PART OF RUN
1	CONCESSION	04322-0212
2		
3		
4		

Metric
DISTANCES SHOWN ON THIS PLAN ARE IN METRES AND
CAN BE CONVERTED TO FEET BY DIVIDING BY 0.3048



Surveyor's Certificate

1. The survey and plan are correct and in accordance with the Surveyor Act, the Surveyors Act, the Land Titles Act and the regulations made under them.
2. The survey was completed on the 5th day of July, 2010.

Date July 9, 2010
 E. H. Herweyer

Notes & Legend

[illegible]

ANNIS, OSULLIVAN, VOLLEBERG & ASSOCIATES
14 Concourse Gate, Suite 800
Phone: (613) 721-0850 / Fax: (613) 721-1079
Email: info@annosul.com
Land Surveyors
Ontario
