


PROPOSED CENTRELINE ROAD GRADE	105.38	104.47	104.18	103.63	102.80	102.32	102.39	PROPOSED CENTRELINE ROAD GRADE
TOP OF WATERMAIN ELEVATION	103.79 2030FF 2030FE	103.40 10340 10340	103.05	103.10	102.85 10285 10285	102.75 10275 10275	102.85 10285 10285	TOP OF WATERMAIN ELEVATION
STORM SEWER INVERT	103.40 10340 10340	103.21	103.05	103.10	102.85 10285 10285	102.75 10275 10275	102.85 10285 10285	STORM SEWER INVERT
SANITARY SEWER INVERT	103.40 10340 10340	103.21	103.05	103.10	102.85 10285 10285	102.75 10275 10275	102.85 10285 10285	SANITARY SEWER INVERT
ORIGINAL GROUND ELEVATION	105.38	104.47	104.18	103.63	102.80	102.32	102.39	ORIGINAL GROUND ELEVATION
STATION	0+000 0+007.4 0+002 0+008	0+025	0+050 0+043.9 0+045.2 0+048.3 0+050.2 0+052.1 0+054.0	0+075	0+100 0+096.5 0+098.4 0+100.3	0+125	0+150 0+146.5 0+148.4 0+150.3	0+175

PROPOSED CENTRELINE ROAD GRADE	104.14	104.62	104.62	102.64	PROPOSED CENTRELINE ROAD GRADE
TOP OF WATERMAIN ELEVATION	103.74 10374 10374	103.11 10311 10311	102.90	102.64	TOP OF WATERMAIN ELEVATION
STORM SEWER INVERT	103.74 10374 10374	103.11 10311 10311	102.90	102.64	STORM SEWER INVERT
SANITARY SEWER INVERT	103.74 10374 10374	103.11 10311 10311	102.90	102.64	SANITARY SEWER INVERT
ORIGINAL GROUND ELEVATION	104.14	104.62	104.62	102.64	ORIGINAL GROUND ELEVATION
STATION	0+000 0+043.9	0+025	0+050	0+075	0+100

NOTES
 THE POSITION OF ALL POLE LINES, CONDUITS, WATERMAINS, SEWERS AND OTHER UNDERGROUND AND OVERGROUND UTILITIES AND STRUCTURES IS NOT NECESSARILY SHOWN ON THE CONTRACT DRAWINGS, AND WHERE SHOWN, THE ACCURACY OF THE POSITION OF SUCH UTILITIES AND STRUCTURES IS NOT GUARANTEED. BEFORE STARTING WORK, DETERMINE THE EXACT LOCATION OF ALL SUCH UTILITIES AND STRUCTURES AND ASSUME ALL LIABILITY FOR DAMAGE TO THEM.

NO.	REVISION DESCRIPTION	DATE	BY
2	REVISED PER CITY COMMENTS	21/01/20	SMC
1	ISSUED FOR SUBDIVISION APPLICATION	05/12/19	SMC

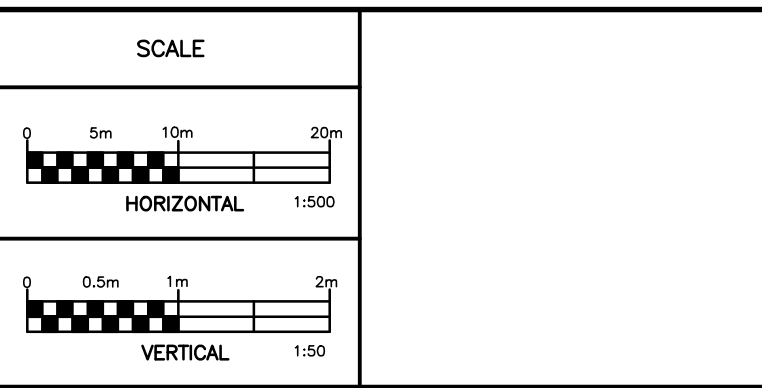

Robinson Land Development
 CONSULTING ENGINEERS
 350 PALLADIUM DRIVE
 KANATA, ONTARIO K2V 1A8
 TELEPHONE (613) 592-6060

DESIGN	BLM
CHECKED	SMC
DRAWN	BLM
CHECKED	SMC
APPROVED	SMC

INVERNESS HOMES
 38 AURIGA DRIVE, SUITE 200
 OTTAWA, ON K2E 8A6
 147 LANGSTAFF DRIVE
 CARP, ON

PLAN AND PROFILE
 STREET 2; STREET 2 G3 OUTLET
 STA. 0+000 TO STA. 0+175
 STA. 0+000 TO STA. 0+100

PROJECT No.	19008
SURVEY	RLD
DATED	JANUARY 2020
DWG. No.	19008-P3