



LEGEND

- EXISTING ELEVATION
- PROPERTY BOUNDARY
- PRE-DEVELOPMENT DRAINAGE BOUNDARY
- PRE-DEVELOPMENT DRAINAGE DIRECTION

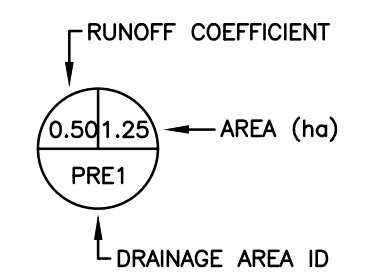

NOTES
 THE POSITION OF ALL POLE LINES, CONDUITS, WATERMANS, SEWERS AND OTHER UNDERGROUND AND OVERGROUND UTILITIES AND STRUCTURES IS NOT NECESSARILY SHOWN ON THE CONTRACT DRAWINGS, AND WHERE SHOWN, THE ACCURACY OF THE POSITION OF SUCH UTILITIES AND STRUCTURES IS NOT GUARANTEED. BEFORE STARTING WORK, DETERMINE THE EXACT LOCATION OF ALL SUCH UTILITIES AND STRUCTURES AND ASSUME ALL LIABILITY FOR DAMAGE TO THEM.

NO.	REVISION DESCRIPTION	DATE	BY
2	REVISED PER CITY COMMENTS	21/01/20	SMC
1	ISSUED FOR SUBDIVISION APPLICATION	05/12/19	SMC

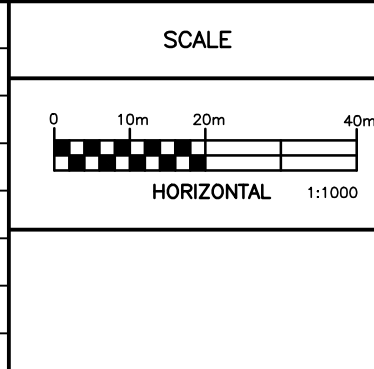

Robinson
 Land Development

CONSULTING ENGINEERS
 350 PALLADIUM DRIVE
 KANATA, ONTARIO K2V 1A8
 TELEPHONE (613) 592-6060

DESIGN	BLM
CHECKED	SMC
DRAWN	BLM
CHECKED	SMC
APPROVED	SMC

INVERNESS HOMES
 38 AURIGA DRIVE, SUITE 200
 OTTAWA, ON K2E 8A6
 147 LANGSTAFF DRIVE
 CARP, ON

**PRE-DEVELOPMENT
 DRAINAGE AREA PLAN**

PROJECT No.	19008
SURVEY	RLD
DATED	JANUARY 2020
DWG. No.	19008-PRE1