

CONNECT TO EX. 203mm WATERMAIN. CONTRACTOR TO PROVIDE EXCAVATION AND REINSTATEMENT. CITY FORCES TO PROVIDE MATERIAL AND LABOUR FOR CONNECTION.

EXISTING HYDRANT TO BE RELOCATED

EXISTING CATCH BASIN TO BE RELOCATED

CONNECT TO EX. 305mm WATERMAIN. CONTRACTOR TO PROVIDE EXCAVATION AND REINSTATEMENT. CITY FORCES TO PROVIDE MATERIAL AND LABOUR FOR CONNECTION.


LEGEND

	SINGLE SERVICE
	135mm ^Ø SANITARY
	100mm ^Ø STORM
	19mm ^Ø WATER
	DOUBLE SERVICE
	2-135mm ^Ø SANITARY
	2-100mm ^Ø STORM
	2-19mm ^Ø WATER
	PROPERTY BOUNDARY
	SANITARY SEWER AND MANHOLE
	STORM SEWER AND MANHOLE
	WATERMAIN
	VALVE AND VALVE BOX
	HYDRANT WITH VALVE AND VALVE BOX
	ROADSIDE CATCH BASIN
	LANDSCAPE CATCH BASIN
	SWALE WITH 250mm ^Ø SUBDRAIN
	EXISTING SANITARY SEWER AND MANHOLE
	EXISTING STORM SEWER AND MANHOLE
	EXISTING WATERMAIN
	EXISTING CATCH BASIN
	EXISTING HYDRANT
	EXISTING DITCH

NOTES

THE POSITION OF ALL POLE LINES, CONDUITS, WATERMANS, SEWERS AND OTHER UNDERGROUND AND OVERGROUND UTILITIES AND STRUCTURES IS NOT NECESSARILY SHOWN ON THE CONTRACT DRAWINGS, AND WHERE SHOWN, THE ACCURACY OF THE POSITION OF SUCH UTILITIES AND STRUCTURES IS NOT GUARANTEED. BEFORE STARTING WORK, DETERMINE THE EXACT LOCATION OF ALL SUCH UTILITIES AND STRUCTURES AND ASSUME ALL LIABILITY FOR DAMAGE TO THEM.

NO.	REVISION DESCRIPTION	DATE	BY
2	REVISED PER CITY COMMENTS	21/01/20	SMC
1	ISSUED FOR SUBDIVISION APPLICATION	05/12/19	SMC

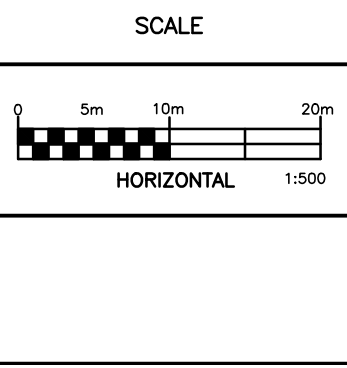

Robinson Land Development

CONSULTING ENGINEERS

350 PALLADIUM DRIVE
KANATA, ONTARIO K2V 1A8
TELEPHONE (613) 592-6060

DESIGN	BLM
CHECKED	SMC
DRAWN	BLM
CHECKED	SMC
APPROVED	SMC

INVERNESS HOMES
38 AURIGA DRIVE, SUITE 200
OTTAWA, ON K2E 8A6

147 LANGSTAFF DRIVE
CARP, ON

SERVICING PLAN

PROJECT No.	19008
SURVEY	RLD
DATED	JANUARY 2020
DWG. No.	19008-S2