


CAUTION
 THE POSITION OF ALL POLE LINES, CONDUITS, WATERMANS, SEWERS AND OTHER UNDERGROUND AND OVERGROUND UTILITIES AND STRUCTURES IS NOT NECESSARILY SHOWN ON THE CONTRACT DRAWINGS, AND WHERE SHOWN, THE ACCURACY OF THE POSITION OF SUCH UTILITIES AND STRUCTURES IS NOT GUARANTEED. BEFORE STARTING WORK, DETERMINE THE EXACT LOCATION OF ALL SUCH UTILITIES AND STRUCTURES AND ASSUME ALL LIABILITY FOR DAMAGE TO THEM.

| REV | REVISION DESCRIPTION | DATE | BY | APPD |
|-----|-------------------------------|----------|-----|------|
| 4 | REVISED AS PER CITY COMMENTS | 22/01/20 | SAB | BMT |
| 3 | REVISED AS PER CITY COMMENTS | 05/11/19 | SAB | BMT |
| 2 | ISSUED FOR SITE PLAN APPROVAL | 21/05/19 | SAB | BMT |
| 1 | ISSUED FOR REVIEW | 18/04/19 | AO | BMT |

| REV | REVISION DESCRIPTION | DATE | BY | APPD |
|-----|-------------------------------|----------|-----|------|
| 4 | REVISED AS PER CITY COMMENTS | 22/01/20 | SAB | BMT |
| 3 | REVISED AS PER CITY COMMENTS | 05/11/19 | SAB | BMT |
| 2 | ISSUED FOR SITE PLAN APPROVAL | 21/05/19 | SAB | BMT |
| 1 | ISSUED FOR REVIEW | 18/04/19 | AO | BMT |

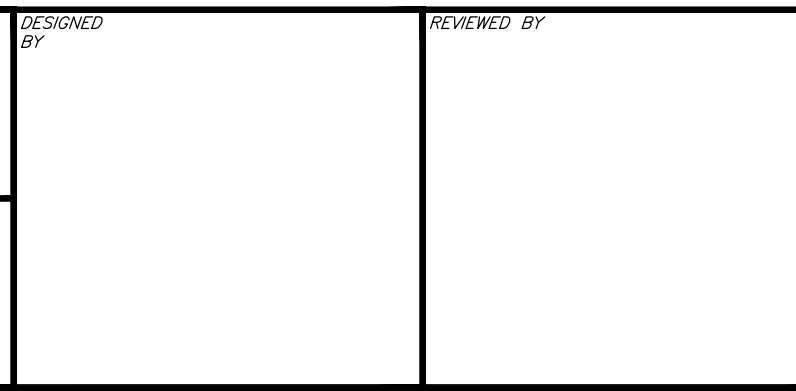

CLIENT
HAZELDEAN CROSSING INC.
 521 KILSPINDIE RIDGE
 OTTAWA, ON.

DESIGNED BY
 REVIEWED BY

PROJECT
HAZELDEAN CROSSING TOWNS
 5924 HAZELDEAN ROAD
 OTTAWA, ONTARIO.

PROJECT MANAGER
POST-DEVELOPMENT STORM DRAINAGE PLAN

PROJECT NO.
 OTT-00250806-80

SURVEY
 FSD

DATE
 APRIL 2019

DRAWING NO.
 C400



BASEPLAN
 SAB

DESIGN
 JLF

CHECKED
 BMT

CAD
 SAB

APPROVED
 BMT