

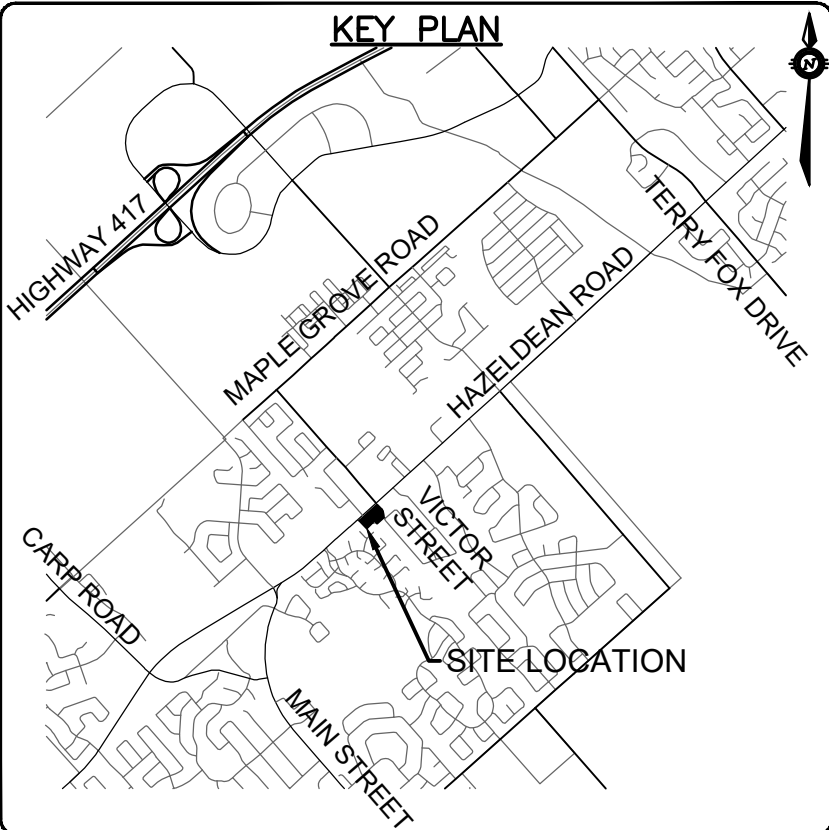


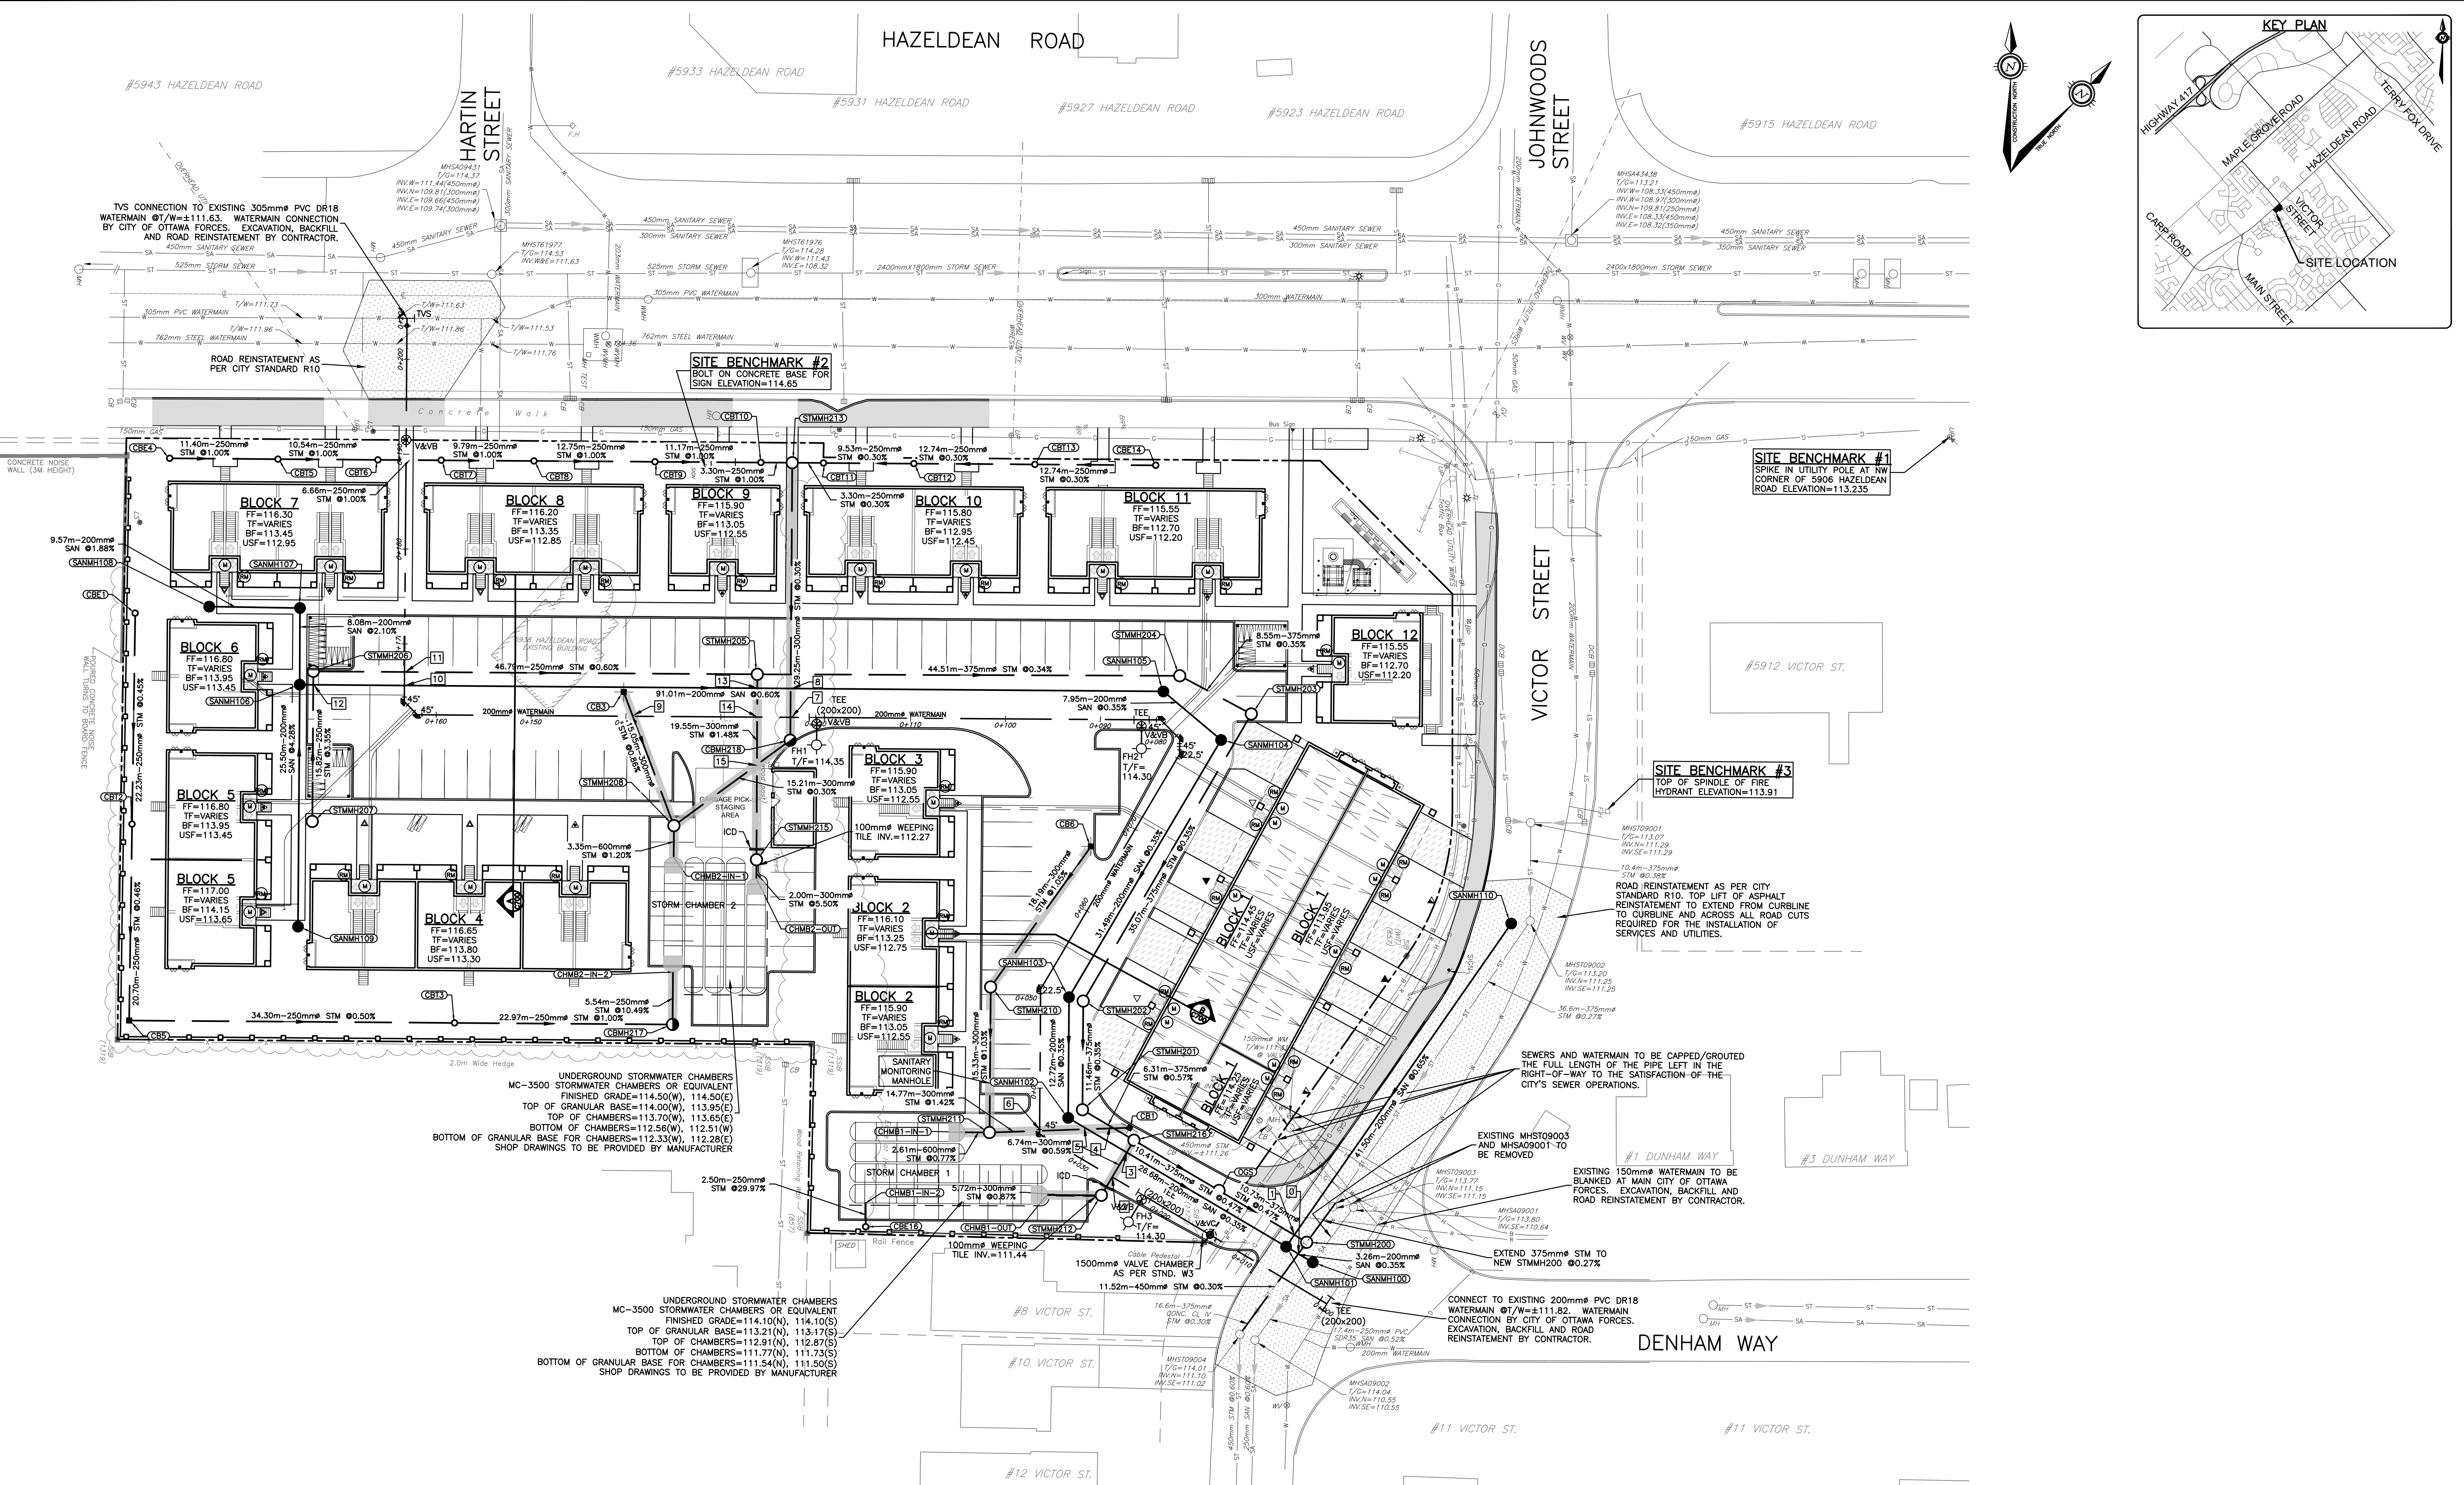

CAUTION
THE POSITION OF ALL POLE LINES, CONDUITS, WATERMAINS, SEWERS AND OTHER UNDERGROUND AND OVERGROUND UTILITIES AND STRUCTURES IS NOT NECESSARILY SHOWN ON THE CONTRACT DRAWINGS, AND WHERE SHOWN, THE ACCURACY OF THE POSITION OF SUCH UTILITIES AND STRUCTURES IS NOT GUARANTEED. BEFORE STARTING WORK, DETERMINE THE EXACT LOCATION OF ALL SUCH UTILITIES AND STRUCTURES AND ASSUME ALL LIABILITY FOR DAMAGE TO THEM.

REV	REVISION DESCRIPTION	DATE	BY	APPD
4	REVISED AS PER CITY COMMENTS	22/01/20	SAB	BMT
3	REVISED AS PER CITY COMMENTS	05/11/19	SAB	BMT
2	ISSUED FOR SITE PLAN APPROVAL	21/05/19	SAB	BMT
1	ISSUED FOR REVIEW	18/04/19	AO	BMT

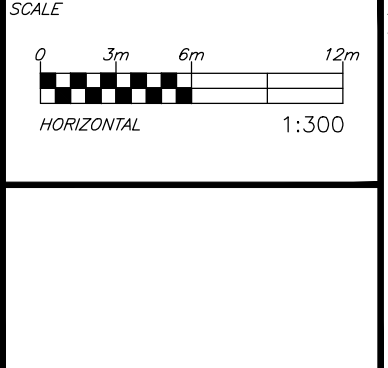

DESIGNED BY	REVIEWED BY	CLIENT
		HAZELDEAN CROSSING INC. 521 KILSPINDIE RIDGE OTTAWA, ON.

exp Services Inc.
1-813-588-1888 | 1-813-225-7330
3000 Carleton Place, Unit 100
Ottawa, ON K2B 8R6
Canada
www.exp.com

• BUILDINGS • EARTH & ENVIRONMENT • ENERGY •
• INDUSTRIAL • INFRASTRUCTURE • SUSTAINABILITY •

PROJECT No.	OTT-00250806-B0
SURVEY	FSD
DATE	APRIL 2019
TITLE	C100

BASE PLAN	SAB
DESIGN	JLF
CHECKED	BMT
PROJECT MANAGER	BMT
APPROVED	BMT

PROJECT	HAZELDEAN CROSSING TOWNS 5924 HAZELDEAN ROAD OTTAWA, ONTARIO.
CLIENT	SITE SERVICING PLAN