

GARAGE P1

GFA: 14,754 sq.ft
 PARKING SPACES = 32
 BICYCLE PARKING = 35



GREYSTONE VILLAGE
 CONDOMINIUM, 360 Deschatelets Ave


GARAGE P1
 1 : 175
 Feb 14, 2020



TERRACES PHASE II FOUNDATION LINE

GARAGE P2

GFA: 14,754 sq.ft
PARKING SPACES = 35
LOCKERS = 38

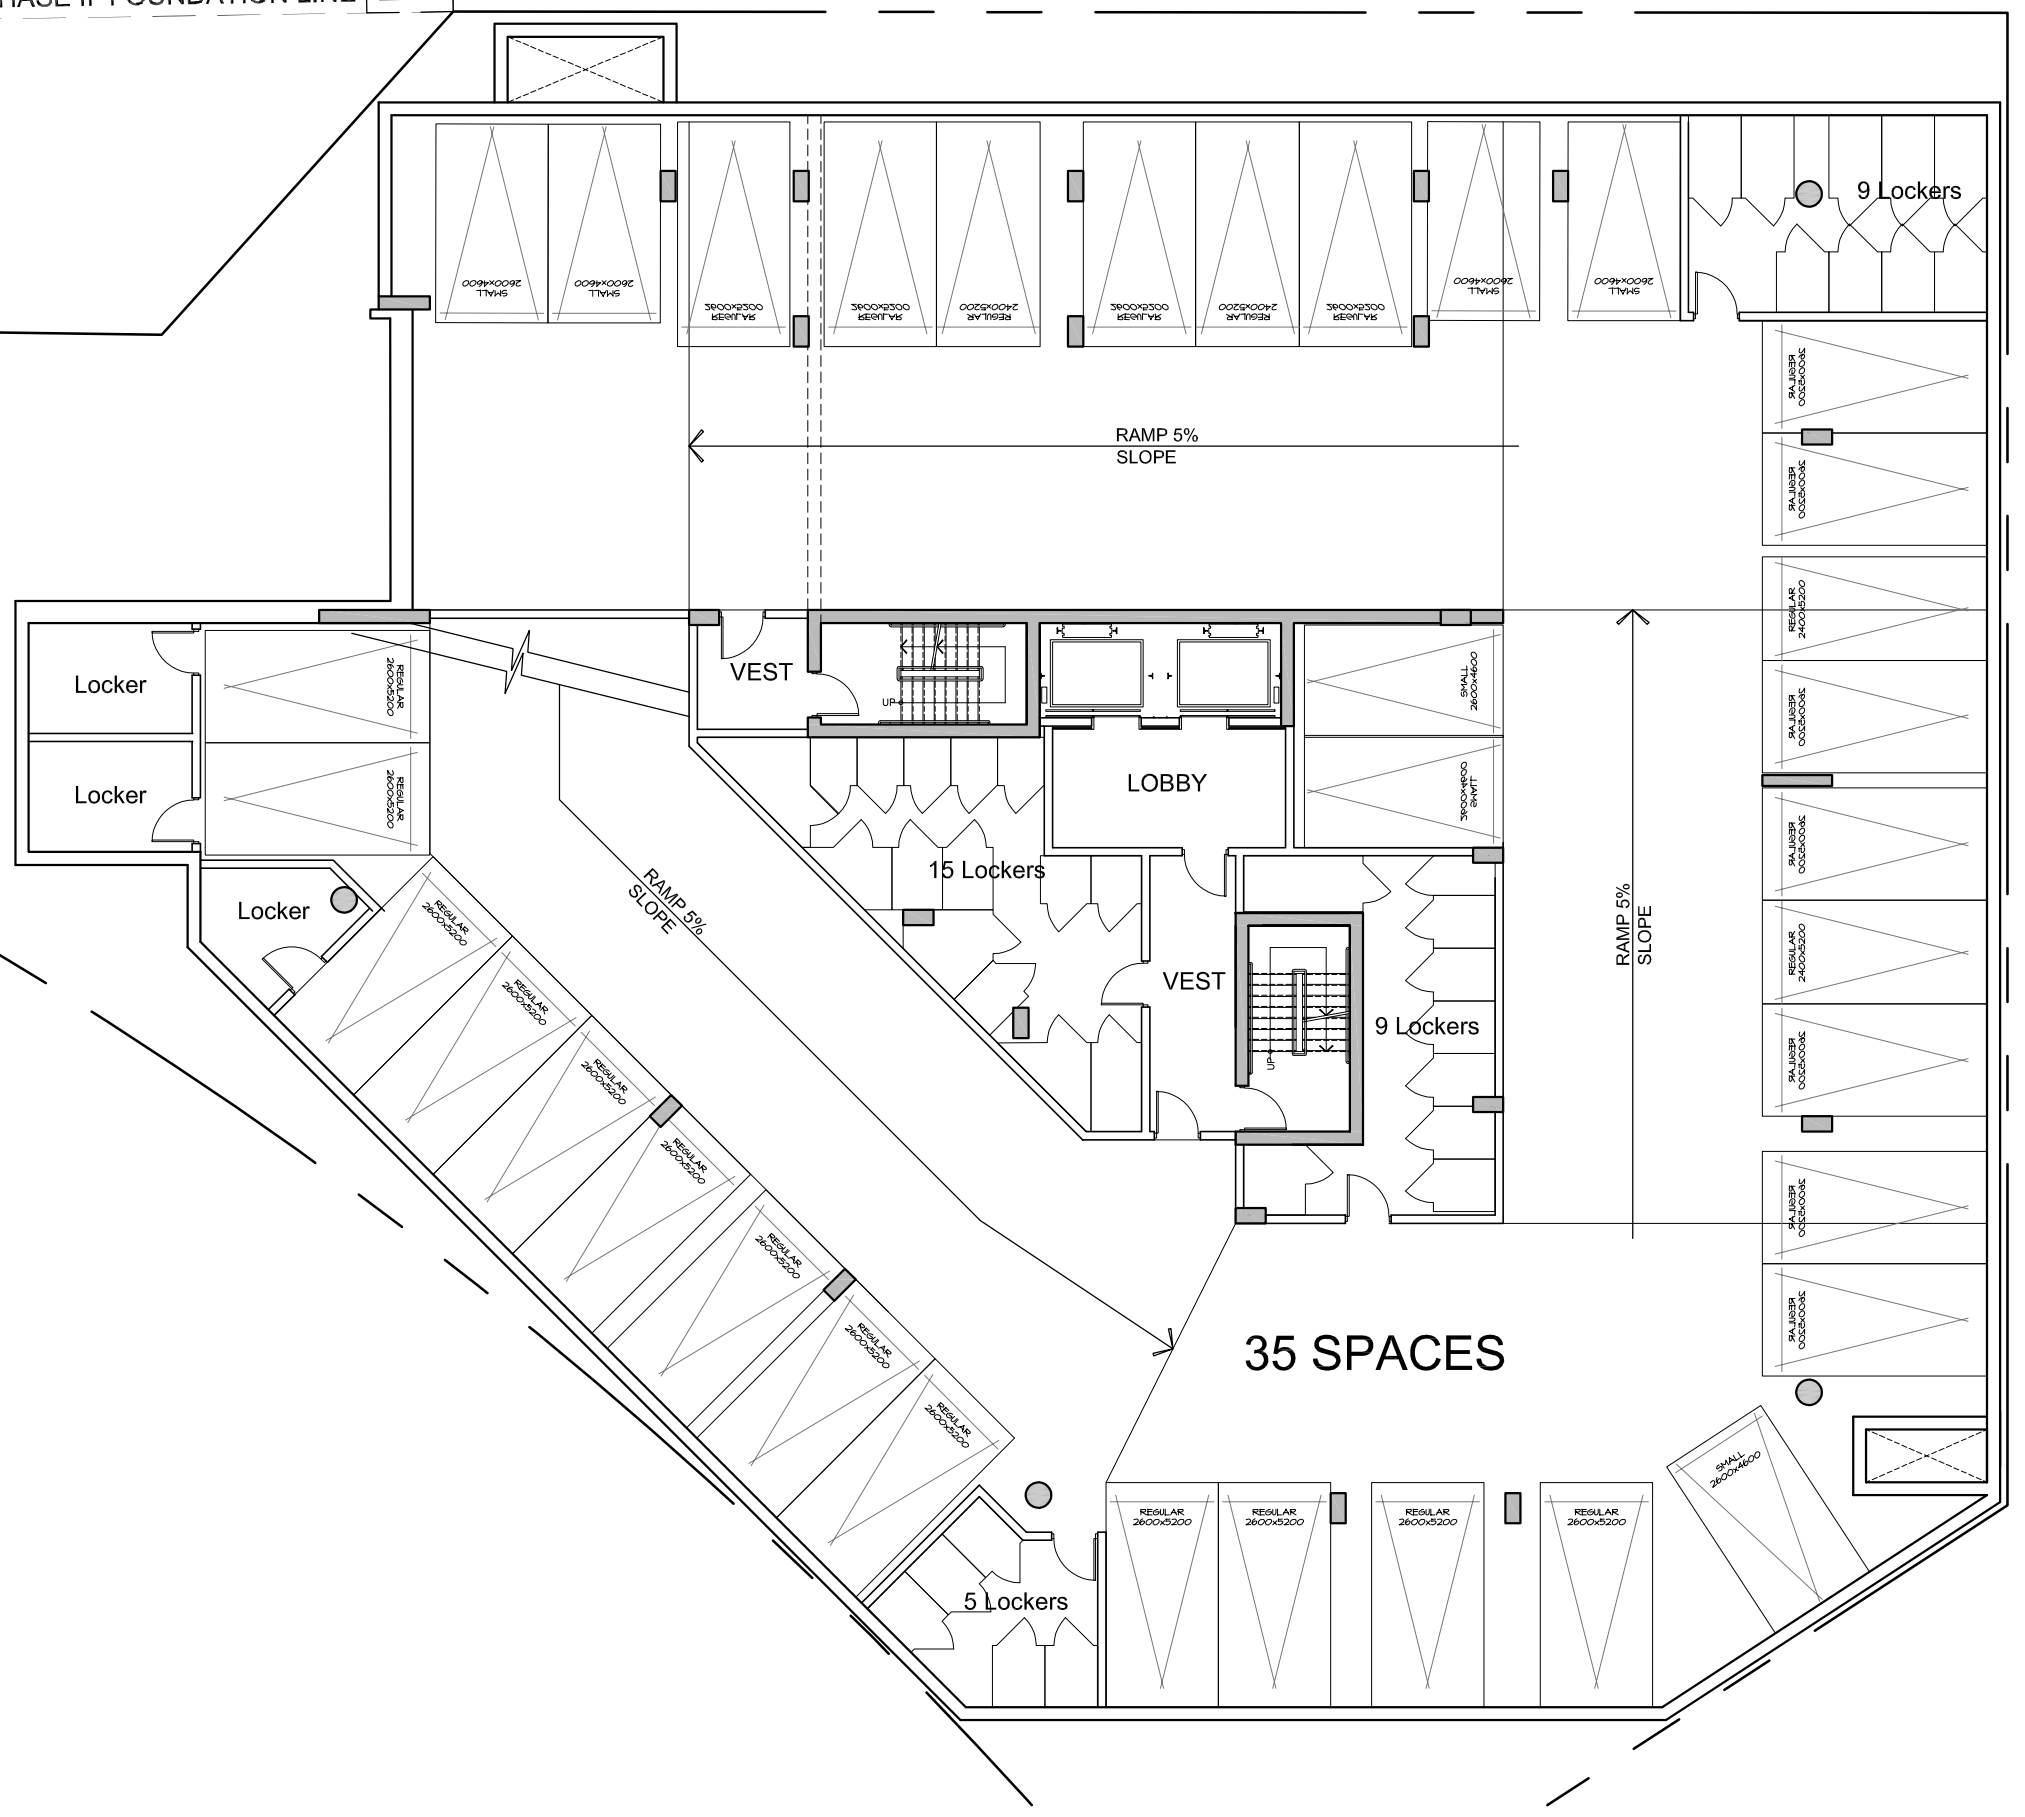


GREYSTONE VILLAGE
 CONDOMINIUM, 360 Deschatelets Ave

GARAGE P2
 1 : 175
 Feb 14, 2020



TERRACES PHASE II FOUNDATION LINE

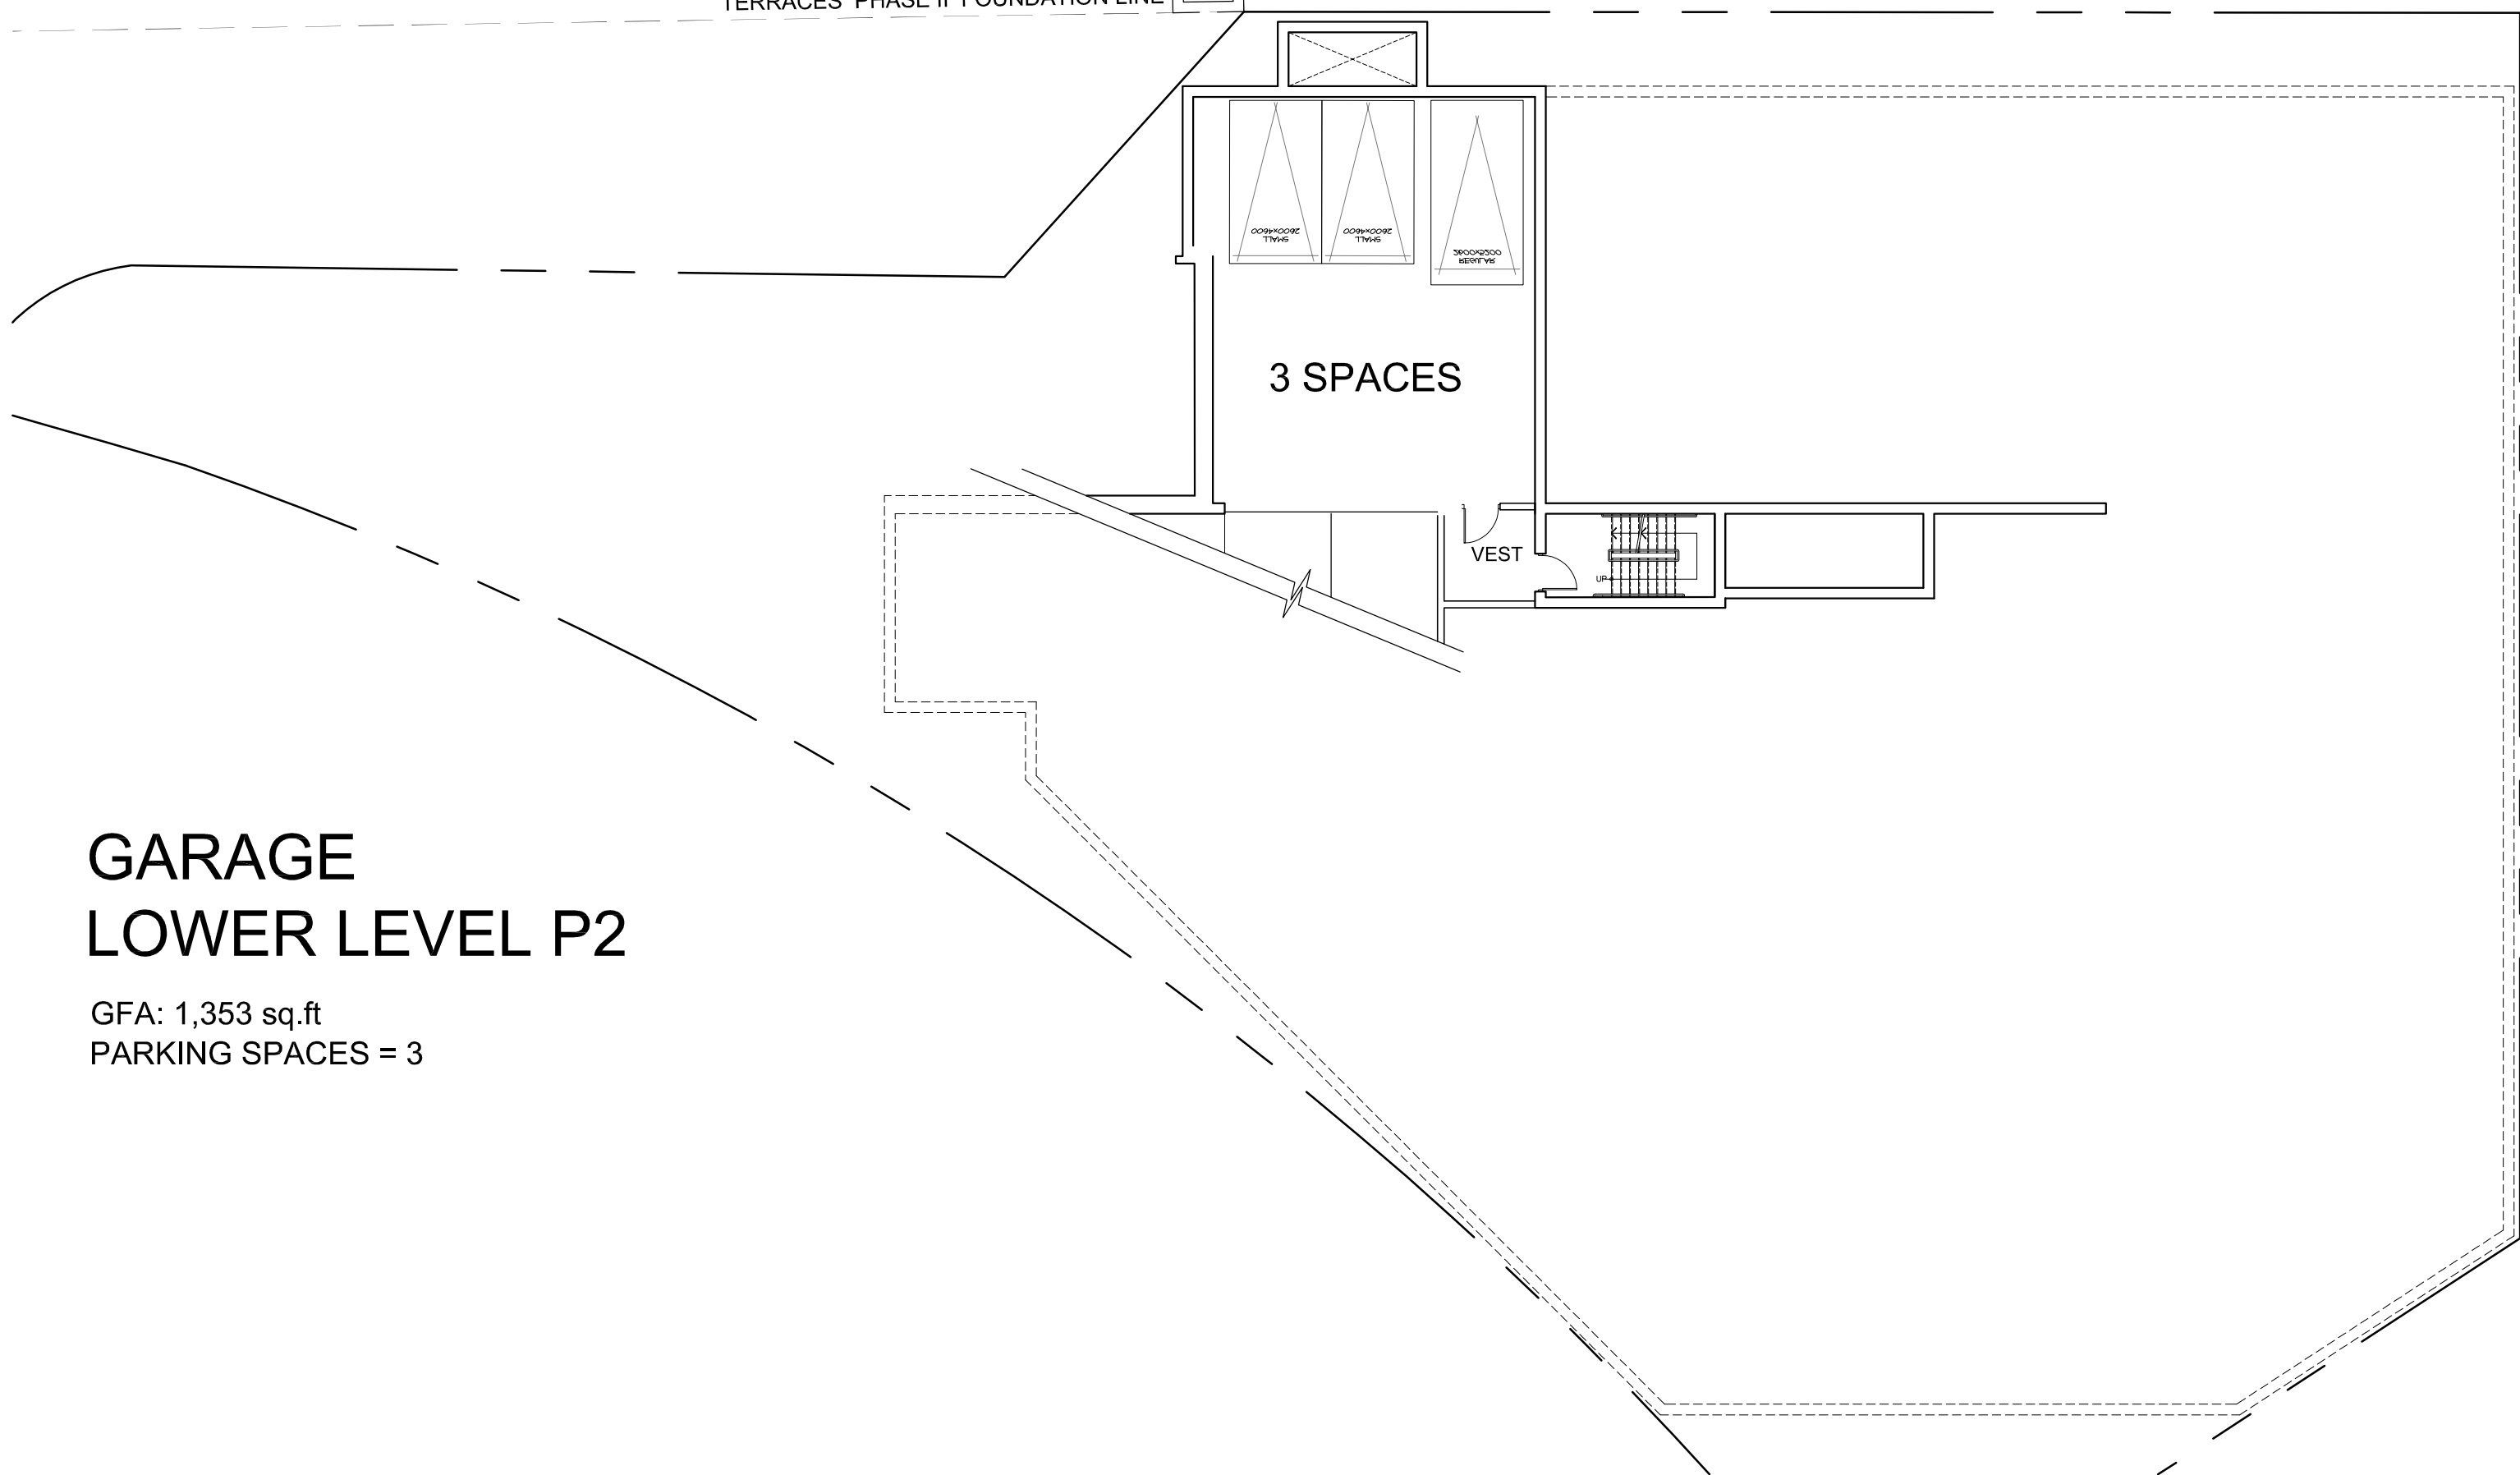

GARAGE LOWER LEVEL P2

GFA: 1,353 sq.ft
PARKING SPACES = 3



GREYSTONE VILLAGE
CONDOMINIUM, 360 Deschatelets Ave

LOWER GARAGE P2
1 : 175
Feb 14, 2020

