



FRONT ELEVATION

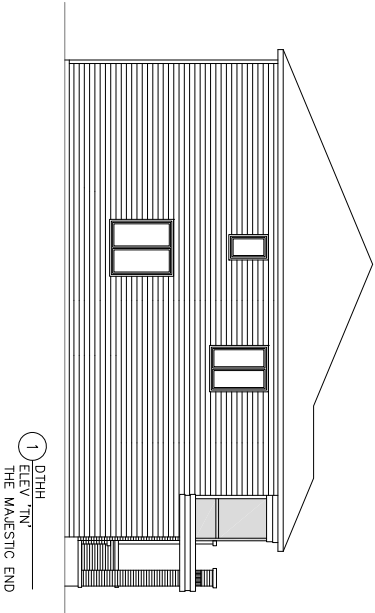

LEFT SIDE ELEVATION

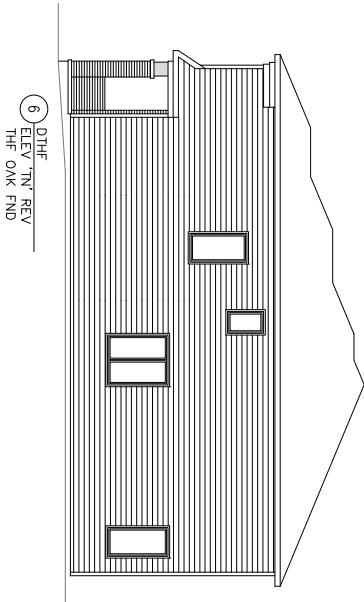

RIGHT SIDE ELEVATION

(LOCATION AND NUMBER OF HYDRO & GAS METERS TO BE VERIFIED AND CONFIRMED PRIOR TO CONSTRUCTION)

Specifications, terms and conditions are subject to change without notice. Note that plans and room dimensions may vary according to elevation. Plan may be built as the mirror image. “Quiet wall” (where shown) means a wall in which additional insulation has been installed. This will assist in reducing, but not eliminating, ambient sound from adjoining rooms and mechanical systems. The extent of the reduction will vary depending upon various factors including, without limitation, the presence and extent of mechanical systems located in the wall. Drawing is not to scale and all dimensions are approximate. Actual usable floor space may vary from the stated floor area. E.&O.E. Copyright 2012 – Mattamy Homes Limited. **September 26, 2018**



Block Plan

Phase: Lot No:

1

Initials:

Date: