


NEIGHBOURHOOD PARK

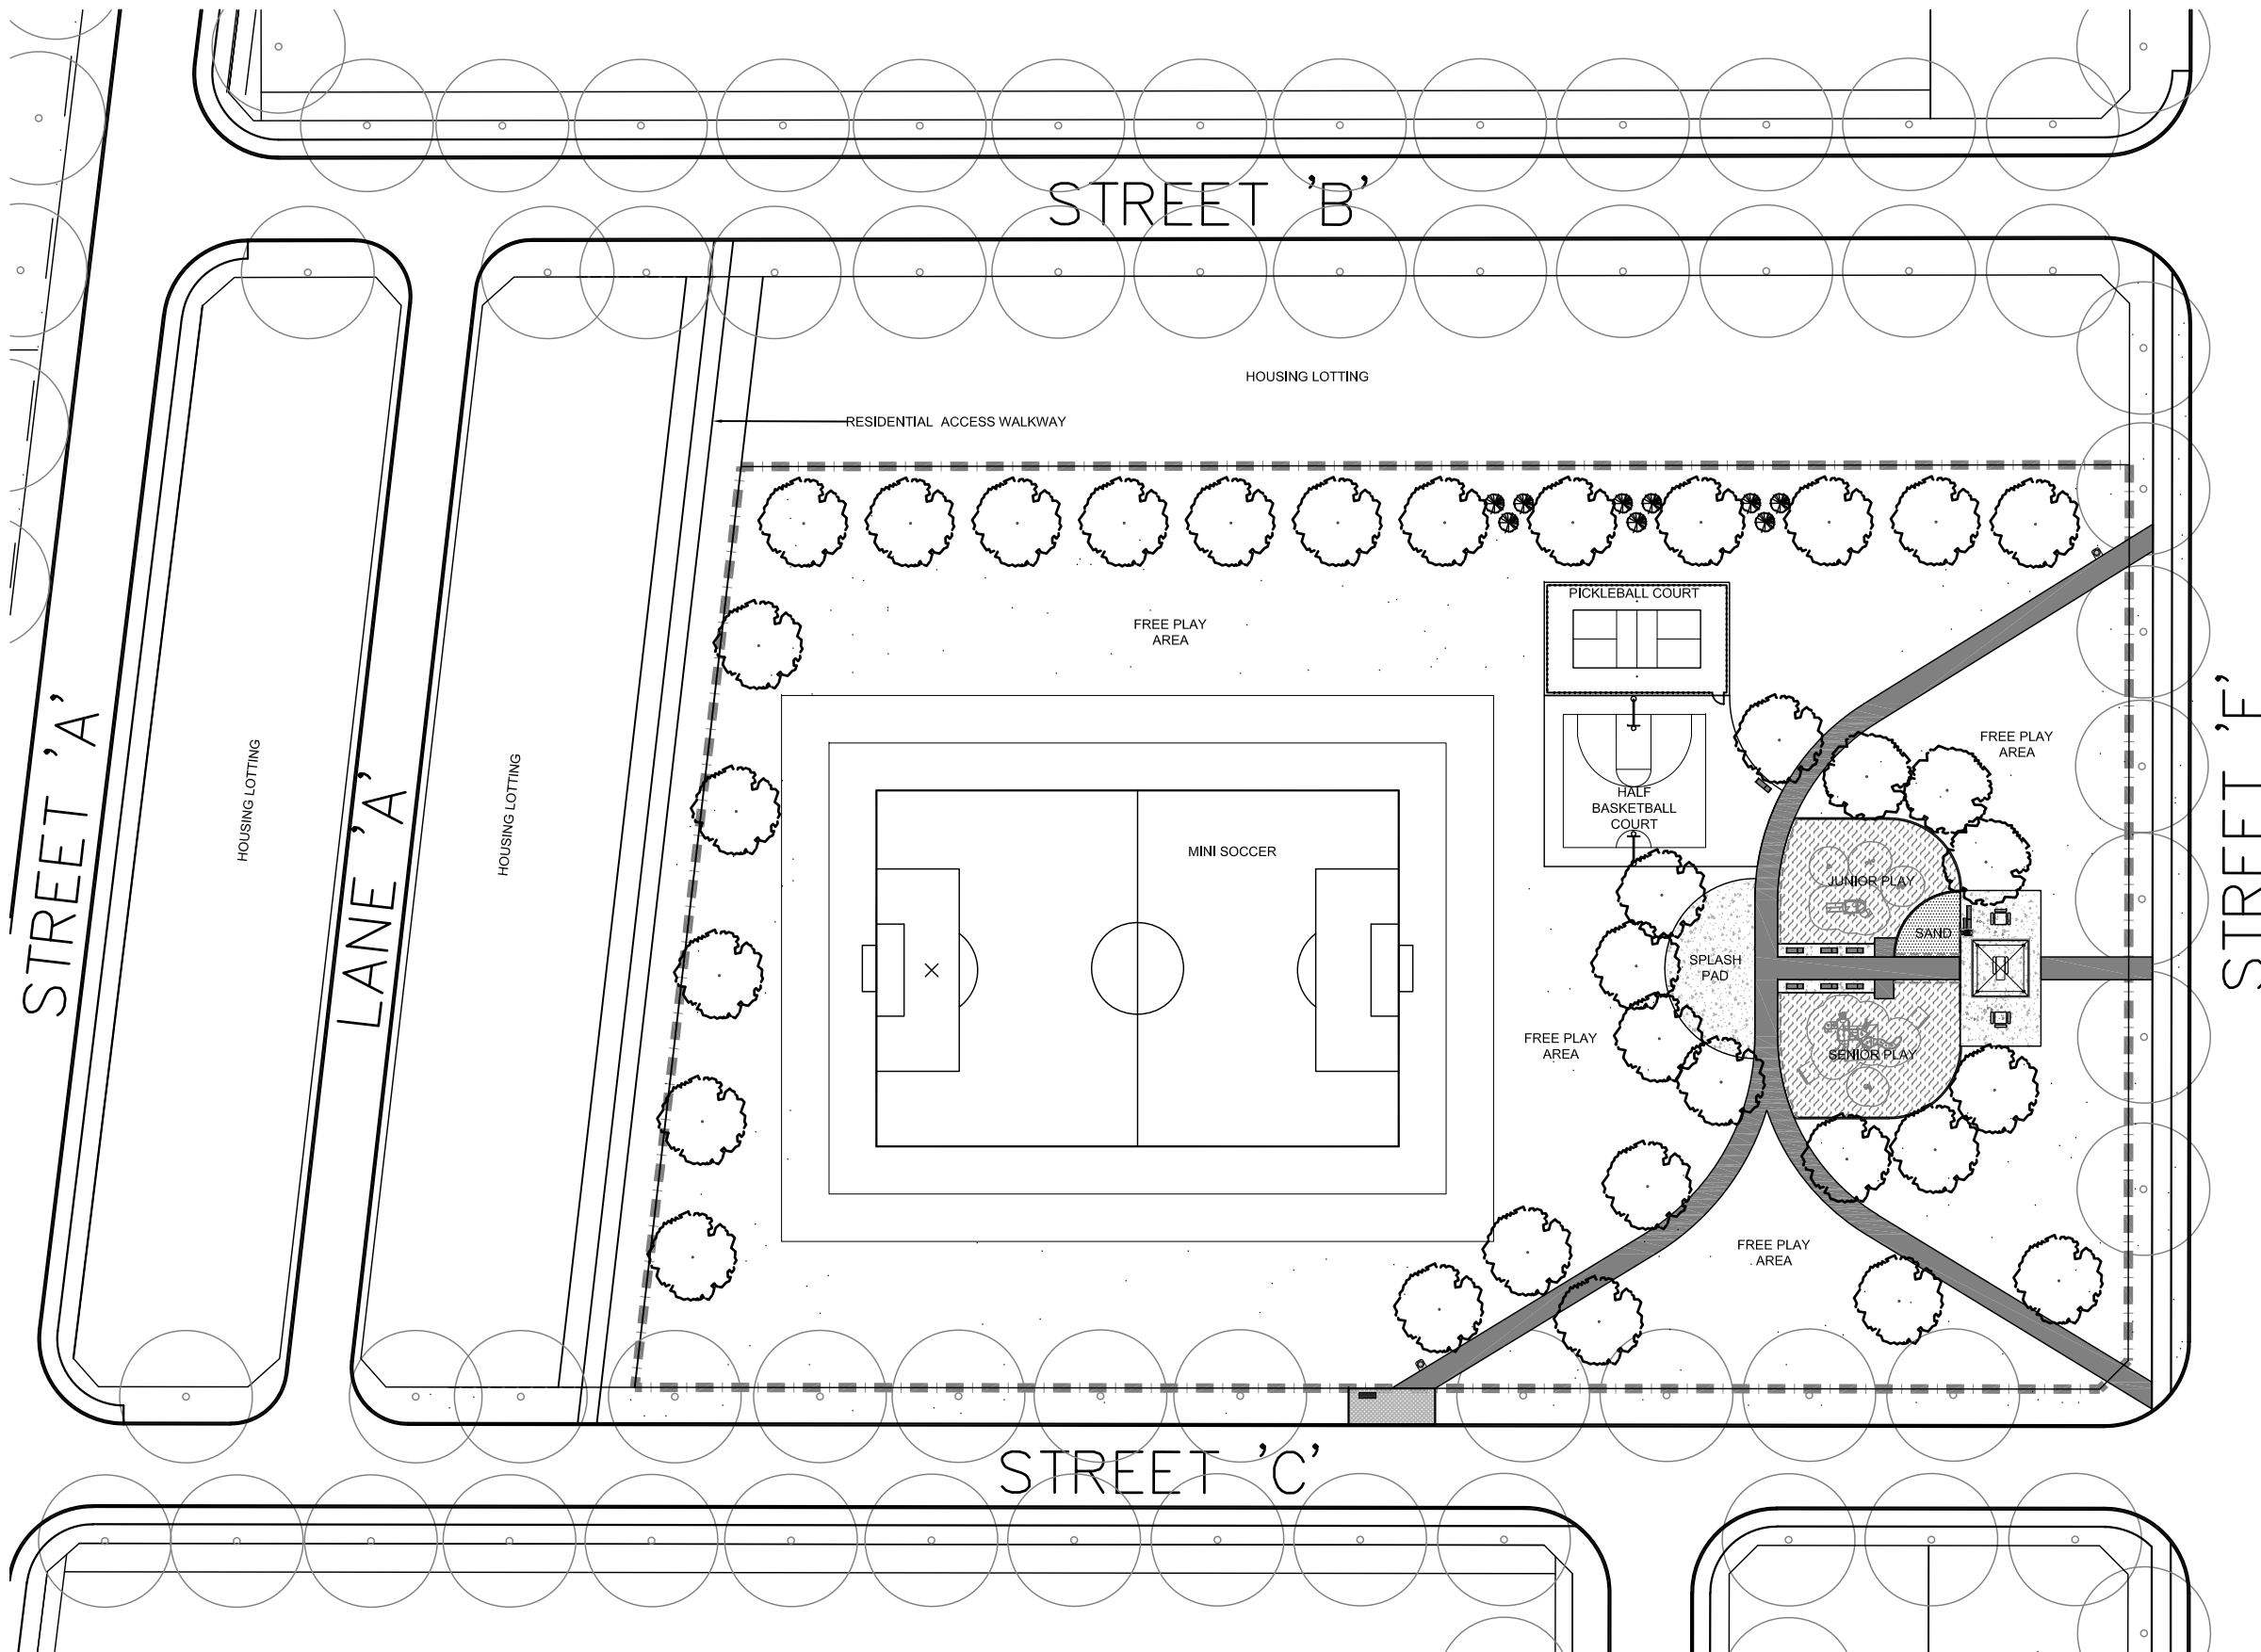

LEGEND

	PROPERTY LINE
FENCING	
	1.5m HT. CHAIN LINK FENCE
	POST AND RAIL FENCE
PLANTING	
	DECIDUOUS STREET TREE
	DECIDUOUS PARK TREE
	CONIFEROUS TREE
	SODDING
	SHRUB BED A
SURFACING	
	C.I.P CONCRETE
	ASPHALT PAVING
	ENGINEERED WOOD FIBER
	SAND PLAY
	ASPHALT ROLLED EDGE
AMENITIES	
	BENCH
	WASTE RECEPTACLE
	ACCESSIBLE GAME TABLE
	BOULDER
	PARK SIGN

