


333
Dwelling
oundation
d)

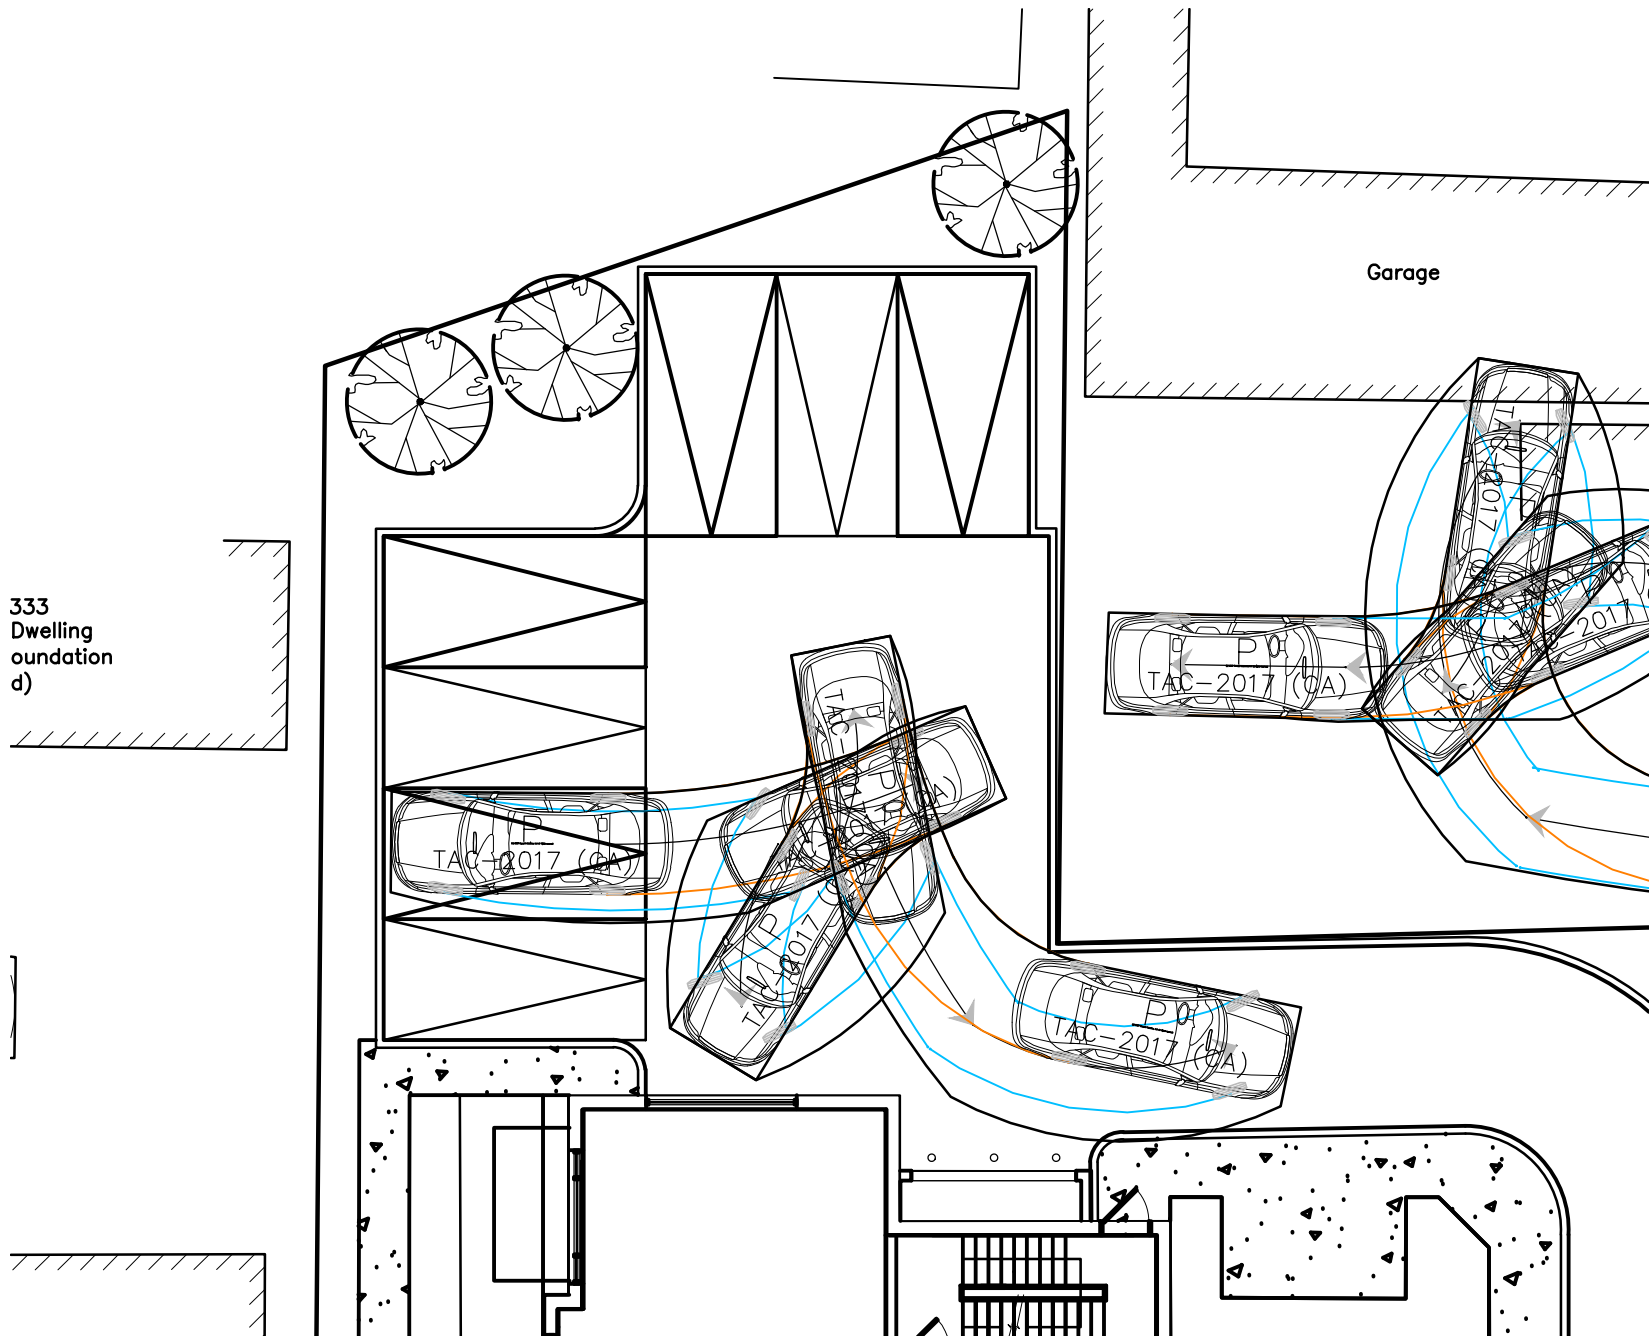

333
Dwelling
oundation
d)

