

OWNER:
 NIVO DEVELOPMENTS INC.
 255 MICHAEL COMPLAND DRIVE
 OTTAWA, ONTARIO, K2M 0M5
 613-224-6200

DRAWING LEGEND

- CB CATCH BASIN
- MH MANHOLE
- CB/MH CATCH BASIN/MANHOLE
- EXISTING GRADE ELEVATION
- PROPOSED GRADE ELEVATION
- EXISTING SLOPE OF GRADE
- PROPOSED SLOPE OF GRADE
- T.O.S.
- B.O.S.
- CENTERLINE OF SWALE
- PROPERTY LINE
- SILT FENCE BARRIER
- 150mm CURB/DEPRESSED CURB
- LIGHT-DUTY PAVEMENT
- HEAVY-DUTY PAVEMENT
- FFL
- TOP OF FOUNDATION
- BFL
- UNDERSIDE OF FOOTING

KEY PLAN



No.	DATE	REVISION
2	JUN 18-20	RE-ISSUED FOR APPROVAL
1	MAY 5-20	ISSUED FOR COORDINATION


D. B. GRAY ENGINEERING INC.
 Structural Management - Consulting & Design - Storm & Sanitary Sewers - Erosion
 700 Long Point Circle
 Ottawa, Ontario
 613-425-8044
 dgray@dbgrayengineering.com

Project
**PROPOSED
 RESIDENTIAL DEVELOPMENT
 1164-1166 HIGHCROFT DR.
 MANOTICK, ONTARIO**

Drawing Title
**EXISTING CONDITIONS,
 REMOVALS &
 DECOMMISSIONING**

Engineer's Seal

 Drawn: D.B.G.
 Hor. Scale: 1:200
 Vert. Scale:
 Date: JUN 14-18
 Job No.: 180335
 Drawing No.:
C-2
 of 10
 NOT VALID UNLESS
 SIGNED & DATED

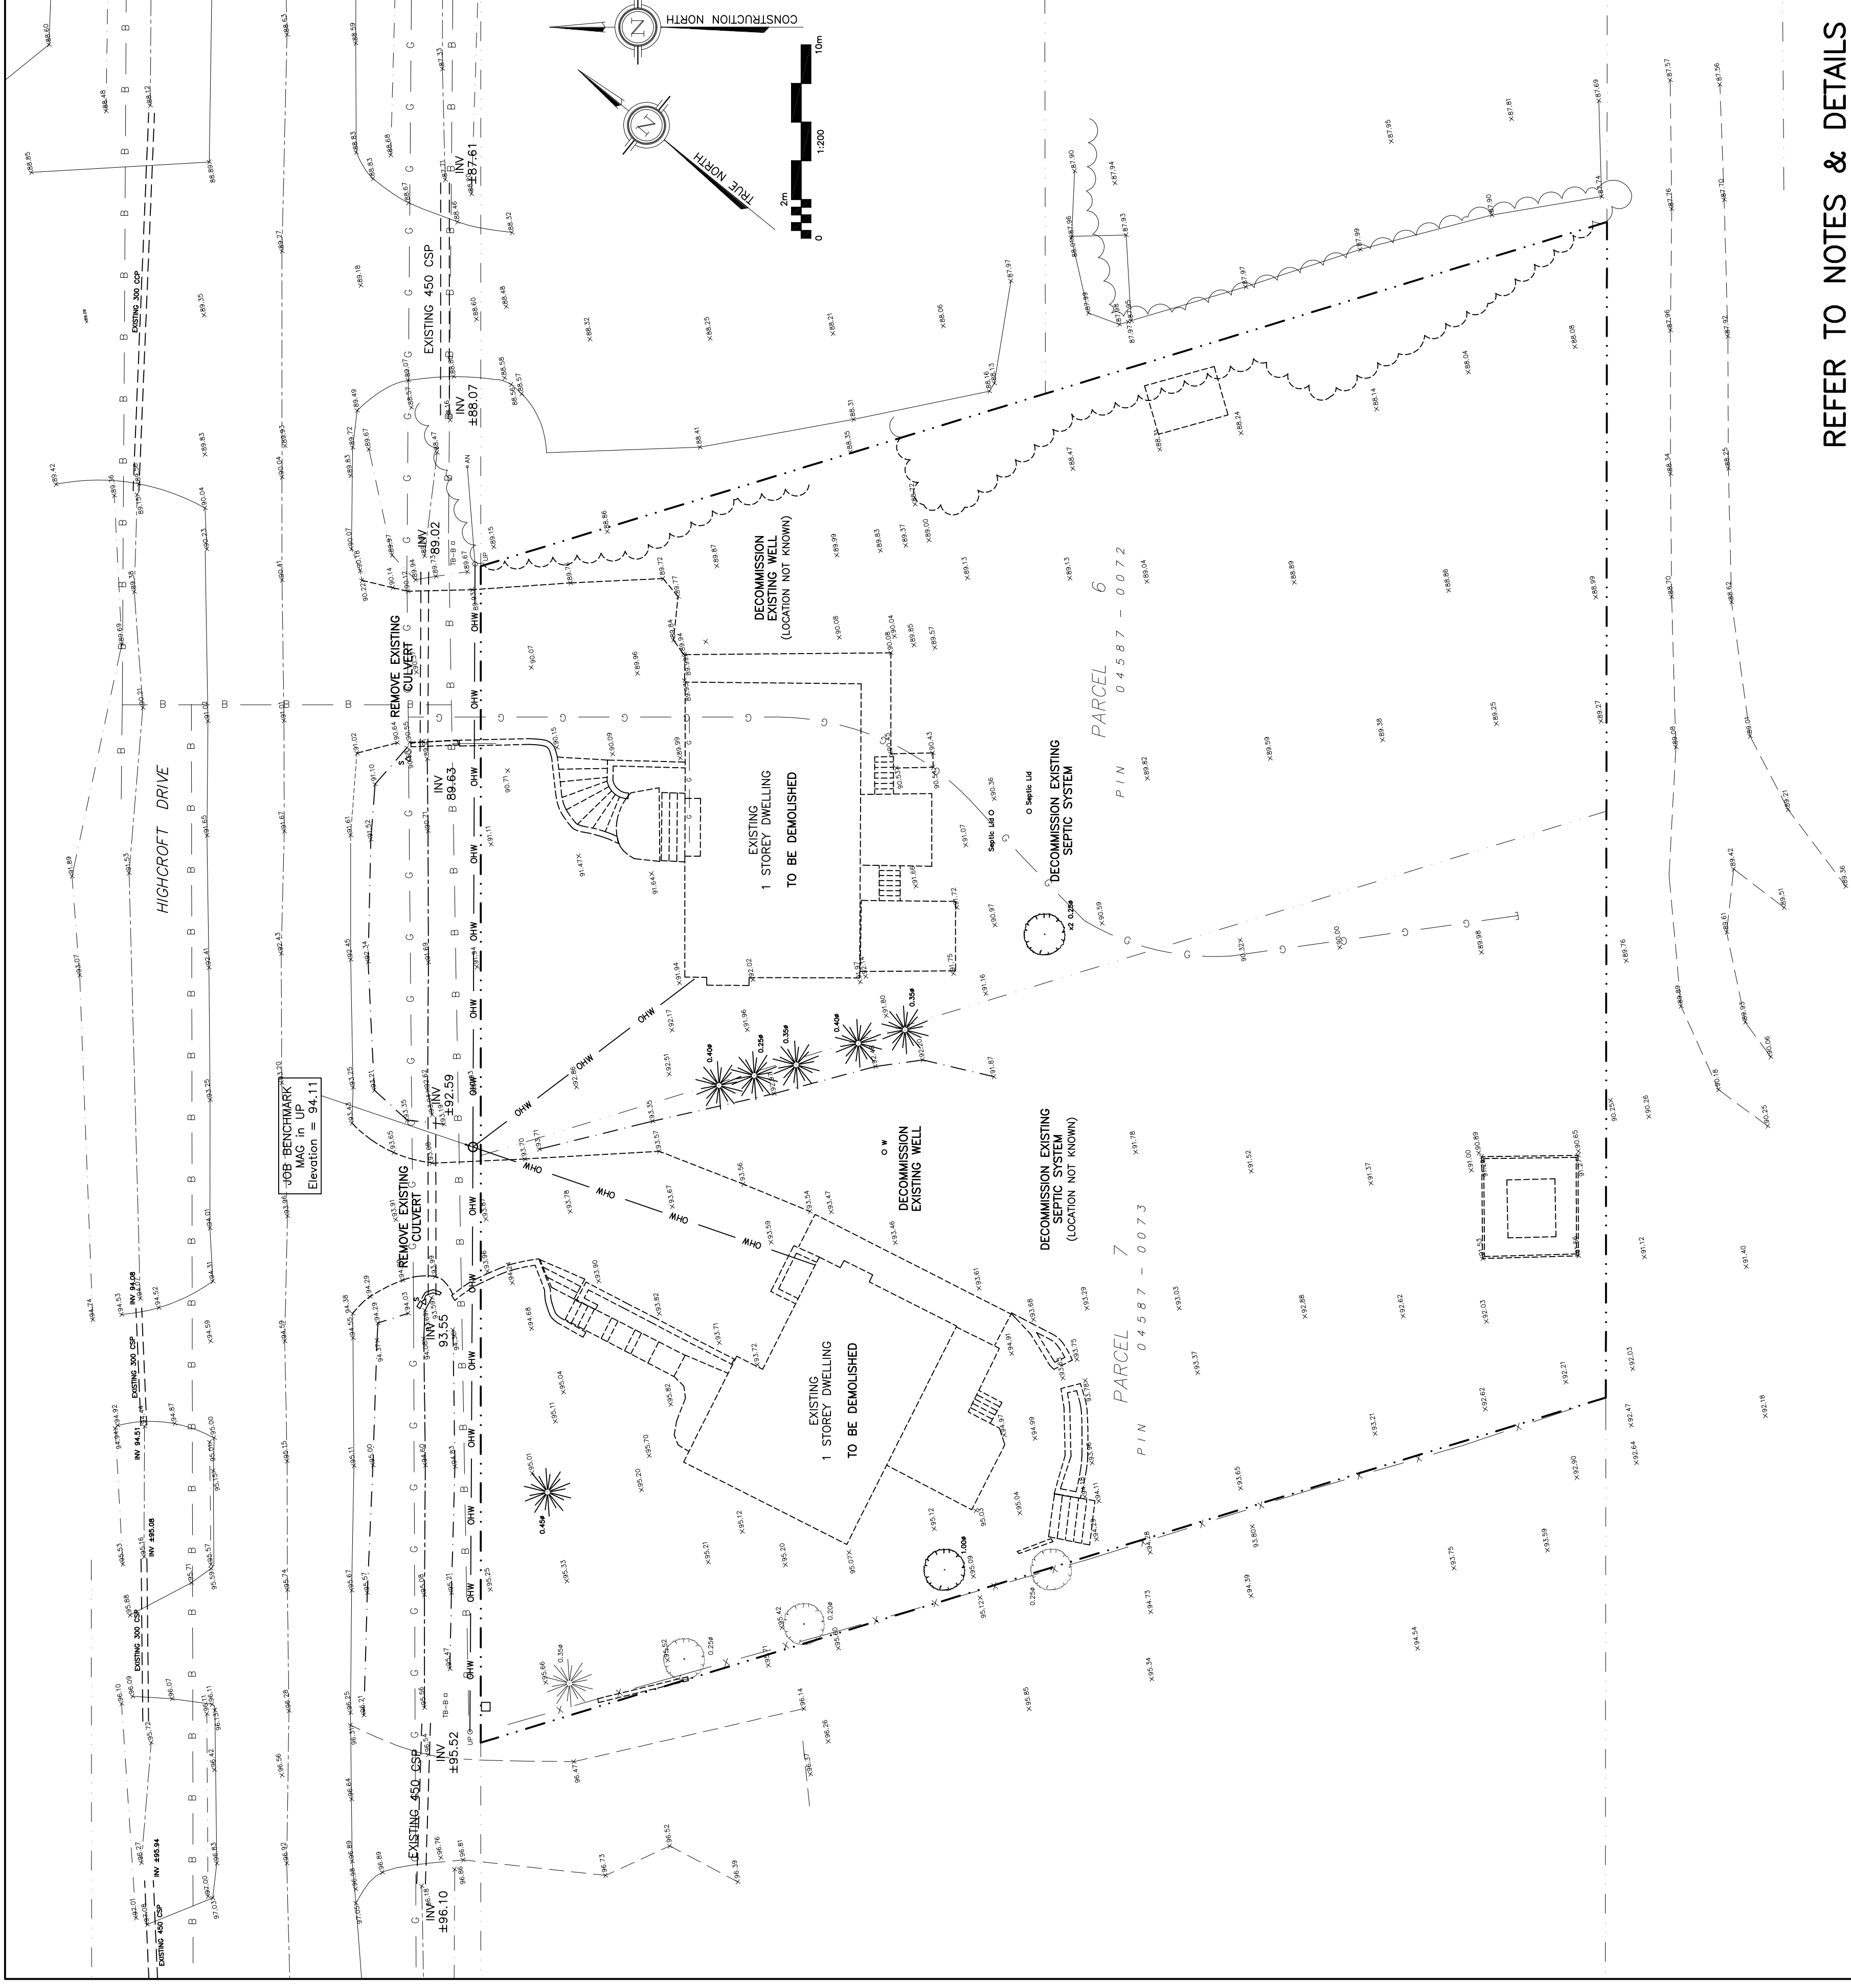

REFER TO NOTES & DETAILS
 ON DRAWINGS C-6 & C-7