

PART OF LOT 30
CONCESSION 1 (OLD SURVEY)
Geographic Township of Cumberland
CITY OF OTTAWA

Prepared by Annis, O'Sullivan, Vollebek Ltd.
Field Work Completed August 14, 2020.

Scale 1:400
10 12 8 4 0 5 Metres

Metric
DISTANCES SHOWN ON THIS PLAN ARE IN METRES AND
CAN BE CONVERTED TO FEET BY DIVIDING BY 0.3048

Notes & Legend

- Denotes
- MH-SI Maintenance Hole (Storm Sewer)
 - MH-S Maintenance Hole (Sanitary)
 - OHW Overhead Wires
 - UP Utility Pole
 - + AN Anicut
 - LS Light Standard
 - CB Catch Basin
 - CSP Corrugated Steel Pipe
 - T/G Top of Grate
 - T/P Top of Pipe
 - Inv. Invert
 - FH Fire Hydrant
 - ⊗ WV Water Valve
 - △ S Sign
 - P&WF Post and Wire Fence
 - ⊕ Borehole
 - MW Monitoring Well
 - ⊘ Diameter
 - ⊙ Location of Elevations
 - ⊙ Top of Curb Elevations
 - C/L Centreline
 - Property Line
 - ⊙ Deciduous Tree
 - ⊙ Coniferous Tree


BOUNDARY INFORMATION COMPILED FROM SURVEY RECORDS.

ELEVATION NOTES

1. Elevations shown are geoidic and are referred to the CGVD28 geoidic datum.
2. It is the responsibility of the user of this information to verify that the job benchmark has not been altered or disturbed and that its relative elevation and description agrees with the information shown on this drawing.

UTILITY NOTES

1. This drawing cannot be accepted as acknowledging all of the utilities and it will be the responsibility of the user to contact the respective utility authorities for confirmation.
2. Only visible surface utilities were located.
3. A field location of underground plant by the pertinent utility authority is mandatory before any work involving breaking ground, probing, excavating etc.

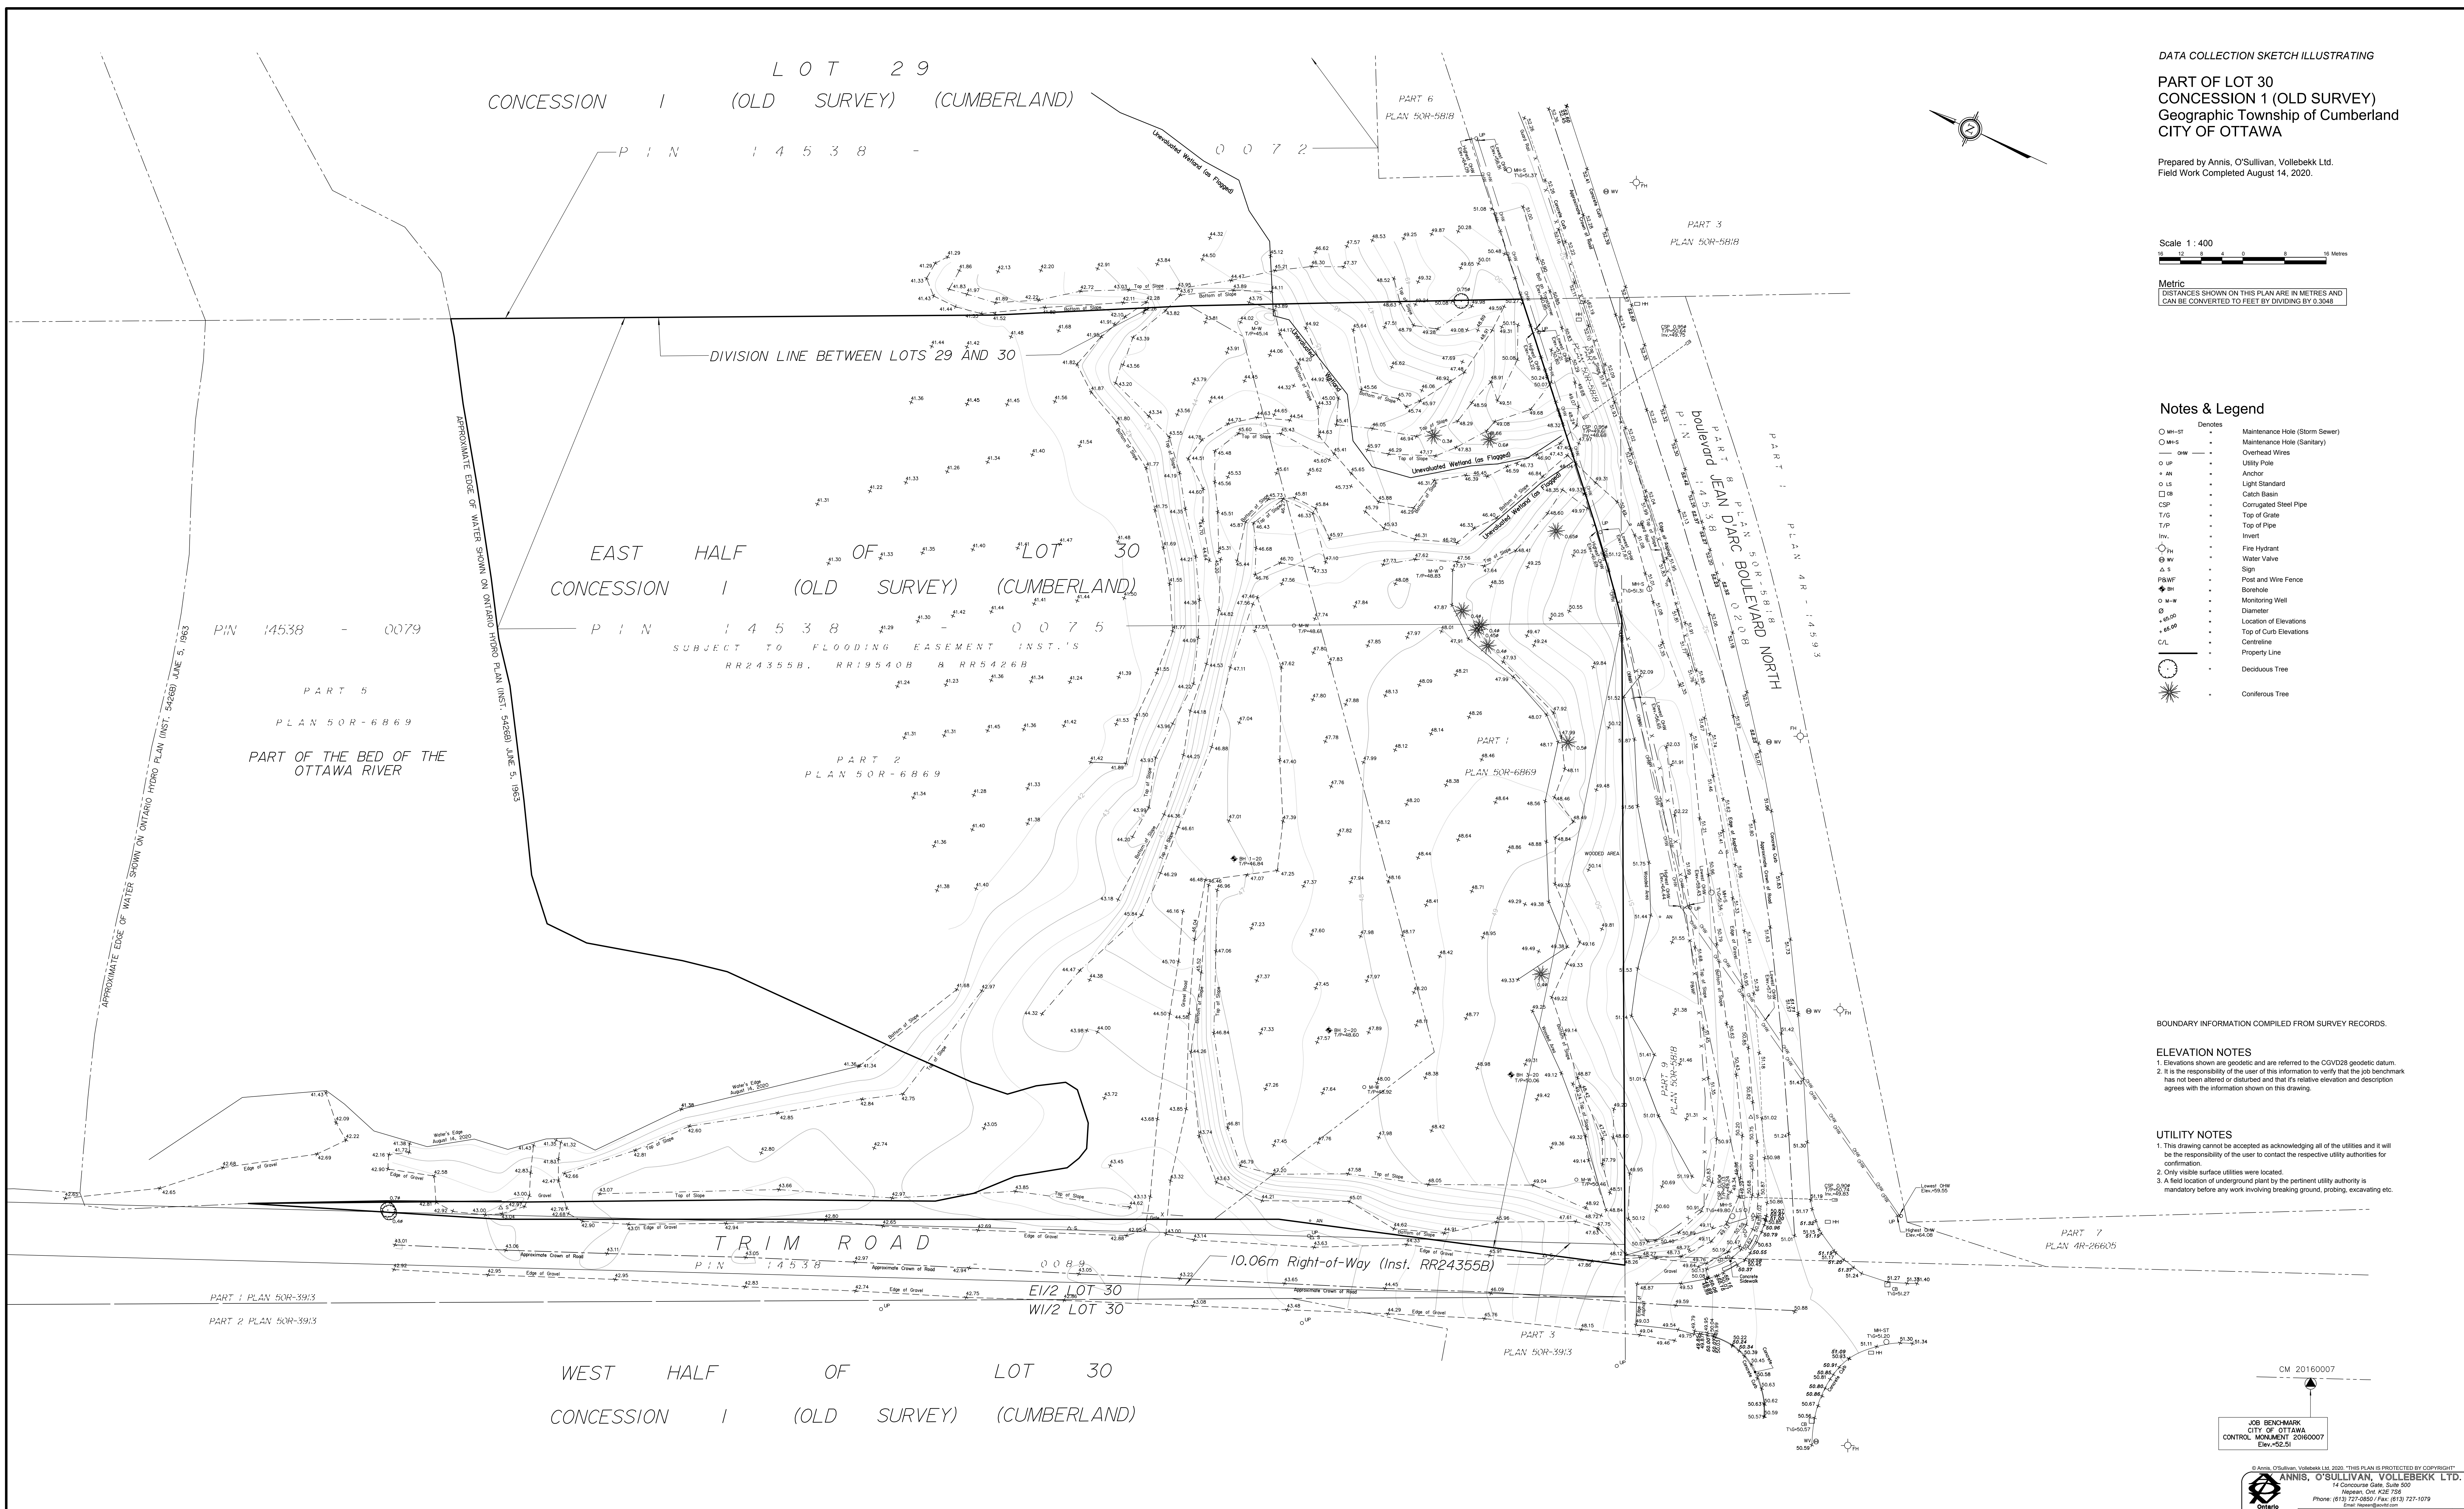

CM 20160007
JOB BENCHMARK
CITY OF OTTAWA
CONTROL MONUMENT 20160007
Elev. +92.51