


CHAINAGE	PROPOSED ELEVATIONS	EXISTING ELEVATIONS	TOP OF WATERMAIN ELEVATION	STORM SEWER INVERTS	SANITARY SEWER INVERTS
0+000	118.14	118.14	118.14	113.34	113.34
0+020	117.83	117.83	117.52	113.34	113.34
0+040	116.60	116.60	116.37	113.34	113.34
0+060	115.90	115.90	115.90	113.34	113.34
0+080	115.69	115.69	115.69	113.34	113.34
0+100	115.68	115.68	115.68	113.34	113.34
0+120	115.62	115.62	115.62	113.34	113.34
0+125	115.62	115.62	115.62	113.34	113.34

CAUTION
 THE POSITION OF ALL POLE LINES, CONDUITS, WATERMANS, SEWERS AND OTHER UNDERGROUND AND OVERGROUND UTILITIES AND STRUCTURES IS NOT NECESSARILY SHOWN ON THE CONTRACT DRAWINGS, AND WHERE SHOWN, THE ACCURACY OF THE POSITION OF SUCH UTILITIES AND STRUCTURES IS NOT GUARANTEED. BEFORE STARTING WORK, DETERMINE THE EXACT LOCATION OF ALL SUCH UTILITIES AND STRUCTURES AND ASSUME ALL LIABILITY FOR DAMAGE TO THEM.

PRELIMINARY
 NOT FOR CONSTRUCTION

REV	REVISION DESCRIPTION	DATE	BY	APPD
1	SUBMISSION NO.2	04/27/21	SK	BMT

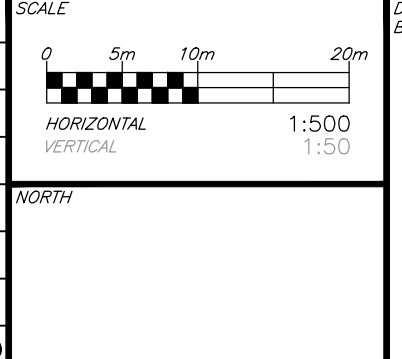

DESIGNED BY: [Blank]
 REVIEWED BY: [Blank]

CLIENT: 11654128 CANADA INC.
 768 BOULEVARD ST. JOSEPH
 GATINEAU, QC

exp. Services Inc.
 1-813-688-1899 | 1-613-225-7330
 3055 Deschênes Drive, Unit 100
 Ottawa, ON K2B 8H6
 Canada
 www.exp.com

• BUILDINGS • EARTH & ENVIRONMENT • ENERGY •
 • INDUSTRIAL • INFRASTRUCTURE • SUSTAINABILITY •

BASEPLAN	SK
DESIGN	JLF
CHECKED	BMT
CAD	SK
PROJECT MANAGER	JLF
APPROVED	BMT

PROJECT: 6171 HAZELDEAN ROAD
 OTTAWA, ONTARIO.

TITLE: PLAN AND PROFILE –
 SANITARY

PROJECT No.	258780
SURVEY	Z38800-FMW
DATE	24/07/20
DRAWING No.	PP10

Filepath: \\exp\proj\11654128\11654128-04-28-21\11654128-04-28-21.dwg
 User: sk@exp.com
 Date: 2021-07-24 11:11:11
 Plotter: HP DesignJet T1100e
 Plot Style: exp.ctb
 Plot Device: HP DesignJet T1100e
 Plot Date: 2021-07-24 11:11:11
 Plot Time: 11:11:11
 Plot User: sk@exp.com