


CHAINAGE	PROPOSED ELEVATIONS	TOP OF WATERMAIN ELEVATION	STORM SEWER INVERTS	SANITARY SEWER INVERTS
0+500	120.09	117.69		
0+520	120.02	117.40	67.4m-525mm <sup>Ø</sup> CONCRETE STM @ 0.60% 119.22	68.3m-250 PVC SAN @ 0.60% 114.92
0+340	119.85	117.11		
0+360	119.87	116.82		
0+380	119.90	116.59	41.1m-600mm <sup>Ø</sup> CONCRETE STM @ 0.60% 114.97	41.1m-250 PVC SAN @ 0.61% 114.39
0+400	119.73	116.40		
0+420	119.66	116.20		
0+440	119.58	116.08		
0+460	119.51	116.21	118.0m-675mm <sup>Ø</sup> CONCRETE STM @ 0.30% 114.48	115.9m-250 PVC SAN @ 0.30% 113.99
0+480	119.44	116.33		
0+500	119.37	116.19		
0+520	119.29	116.01	11.4m-750mm <sup>Ø</sup> CONCRETE STM @ 0.30% 114.48	10.2m-250 PVC SAN @ 0.35% 113.99
0+540	119.22	116.08		

**CAUTION**  
THE POSITION OF ALL POLE LINES, CONDUITS, WATERMANS, SEWERS AND OTHER UNDERGROUND AND OVERGROUND UTILITIES AND STRUCTURES IS NOT NECESSARILY SHOWN ON THE CONTRACT DRAWINGS, AND WHERE SHOWN, THE ACCURACY OF THE POSITION OF SUCH UTILITIES AND STRUCTURES IS NOT GUARANTEED. BEFORE STARTING WORK, DETERMINE THE EXACT LOCATION OF ALL SUCH UTILITIES AND STRUCTURES AND ASSUME ALL LIABILITY FOR DAMAGE TO THEM.

**PRELIMINARY**  
**NOT FOR CONSTRUCTION**

REV	REVISION DESCRIPTION	DATE	BY	APPD
1	SUBMISSION NO.2	04/27/21	SK	BMT

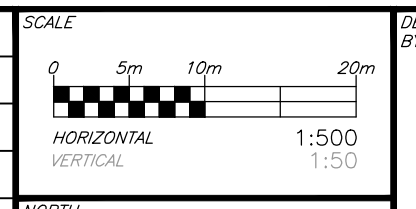

DESIGNED BY: [Blank]  
REVIEWED BY: [Blank]

CLIENT: 11654128 CANADA INC.  
768 BOULEVARD ST. JOSEPH  
GATINEAU, QC

exp Services Inc.  
1-813-688-1899 | 1-613-225-7330  
2000, 2001, 2002, 2003, 2004, 2005, 2006, 2007, 2008, 2009, 2010, 2011, 2012, 2013, 2014, 2015, 2016, 2017, 2018, 2019, 2020, 2021  
Ottawa, ON K2B 8K6  
Canada  
www.exp.com

• BUILDINGS • EARTH & ENVIRONMENT • ENERGY •  
• INDUSTRIAL • INFRASTRUCTURE • SUSTAINABILITY •

ROLE	NAME
BASE PLAN	SK
DESIGN	JLF
CHECKED	BMT
CAD	SK
PROJECT MANAGER	JLF
APPROVED	BMT

PROJECT: 6171 HAZELDEAN ROAD  
OTTAWA, ONTARIO.PROJECT No. 258780  
SURVEY: 238800-FMW  
DATE: 24/07/20  
DRAWING No. PP04

**PLAN AND PROFILE**  
**STREET-2**

File: \\exp\projects\11654128 CANADA INC\11654128 CANADA INC.dwg  
 User: sk  
 Date: 2021/04/27 11:43:13 AM  
 Plot: 2021/04/27 11:43:13 AM  
 Plotter: HP DesignJet T1100e  
 Plot Style: exp.ctb  
 Scale: 1:500  
 Sheet: 1 of 1  
 Title: PLAN AND PROFILE STREET-2  
 Author: SK  
 Project: 6171 HAZELDEAN ROAD  
 Drawing: PP04