



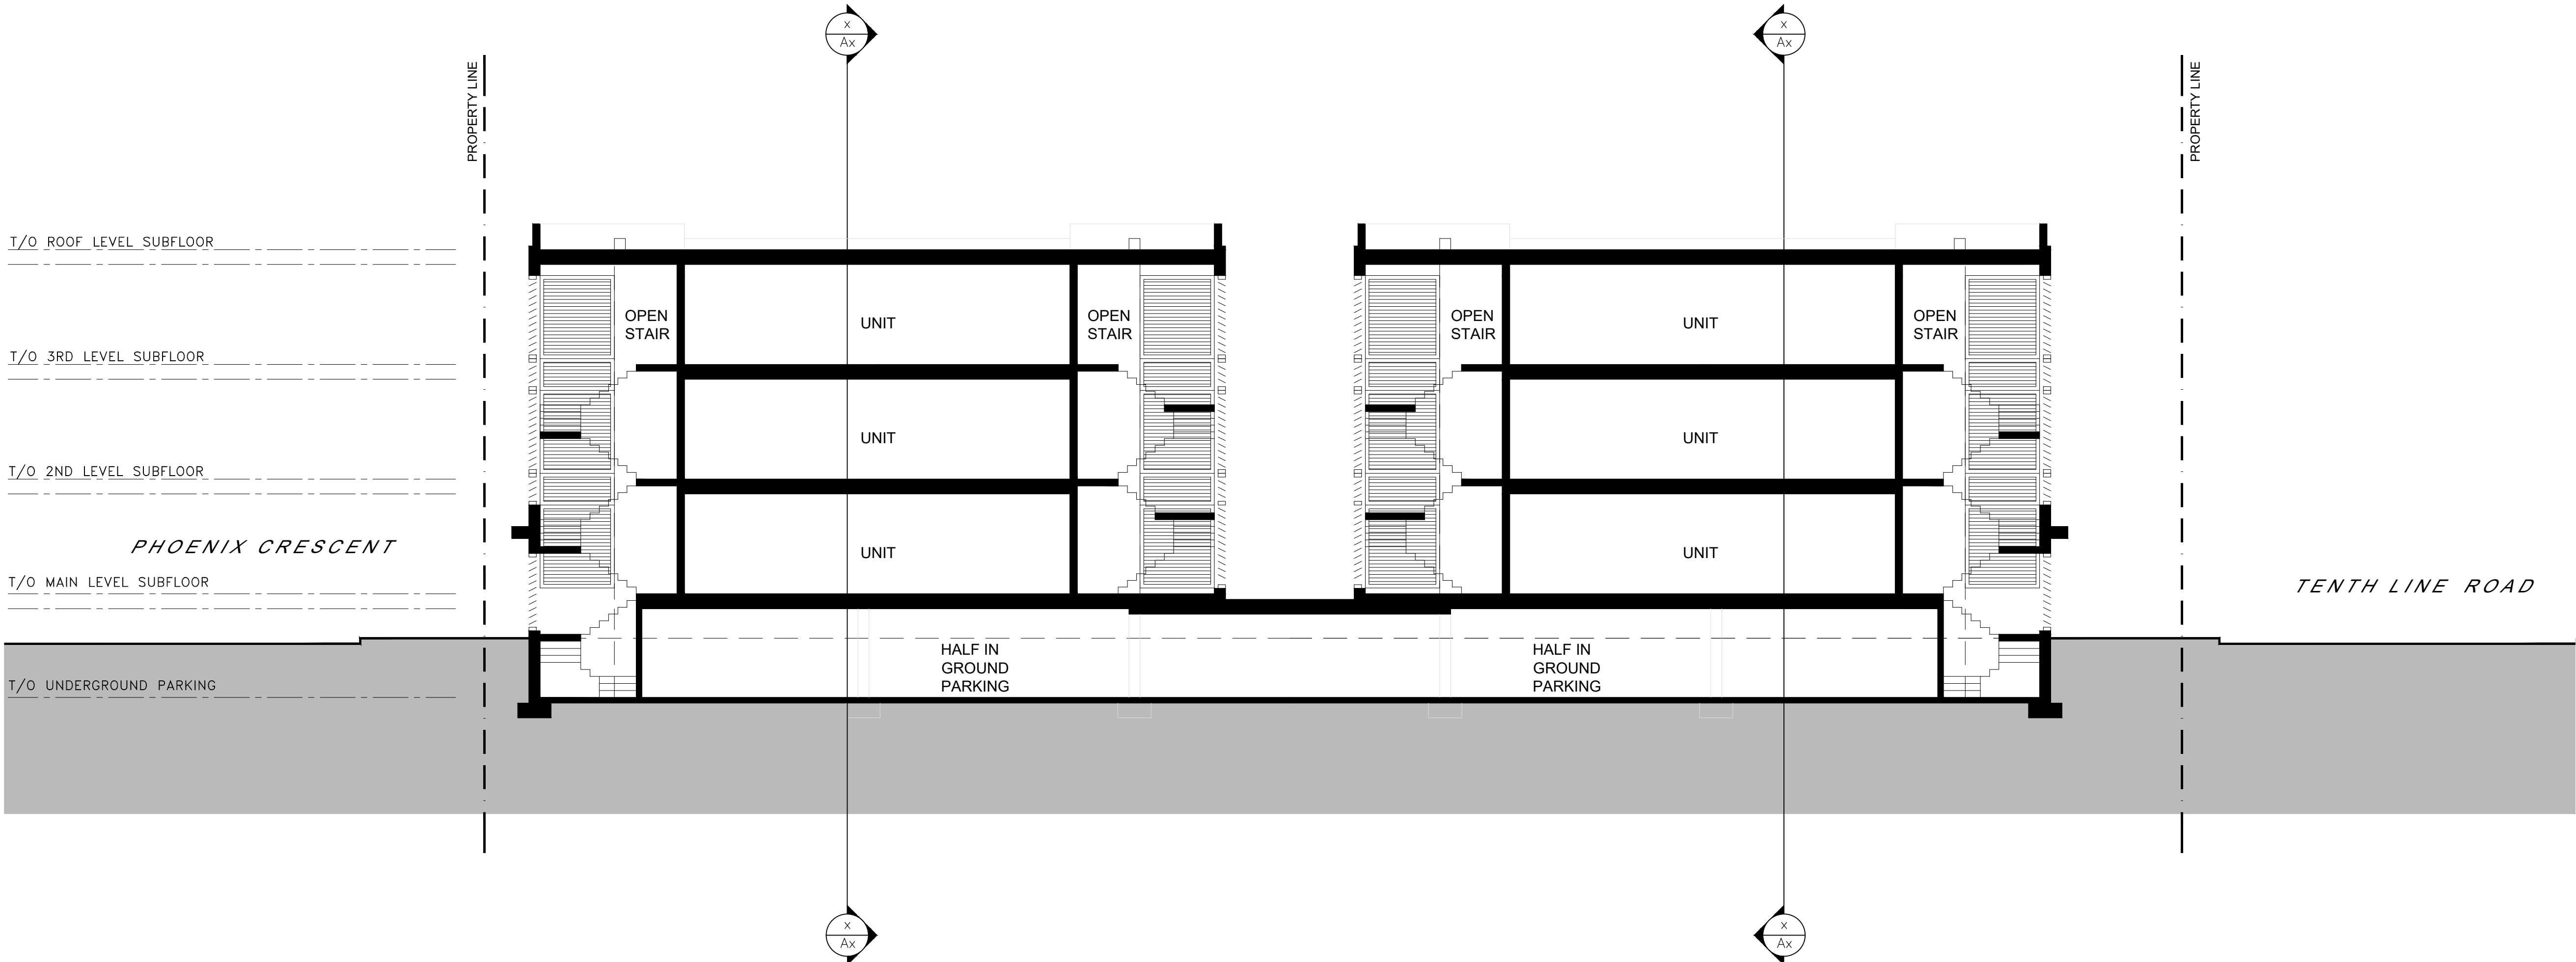

1 BUILDING SECTION (THROUGH OPEN STAIRS)
SCALE = 1:100

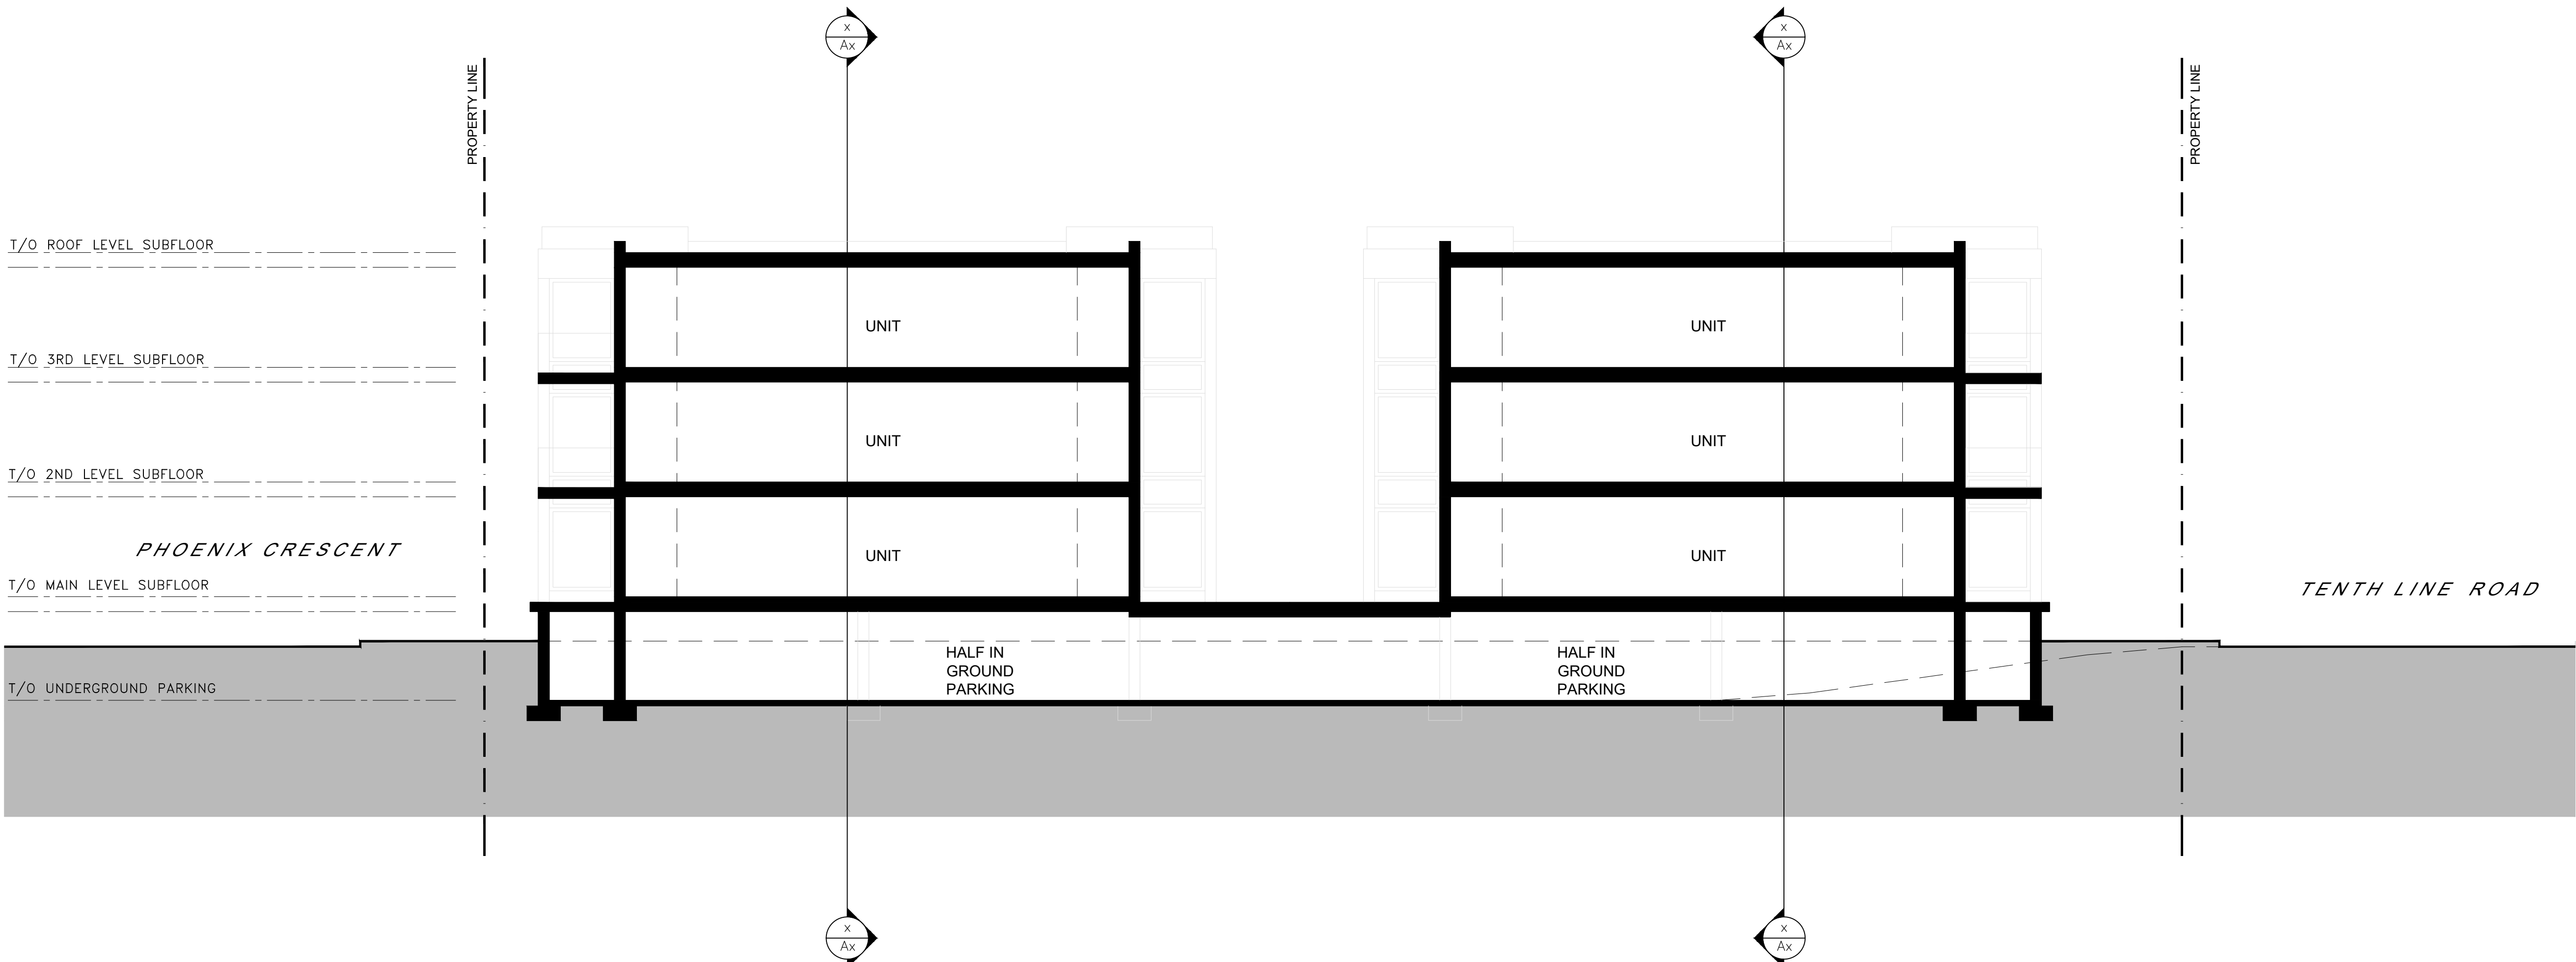

2 BUILDING SECTION
SCALE = 1:100

11			
10			
09			
08			
07			
06			
05			
04	FOR REVIEW	PE	APR. 16 2021
03	FOR REVIEW	PE	JAN. 13 2021
02	FOR REVIEW	PE	NOV. 26 2020
01	FOR REVIEW	PE	NOV. 20 2020

No.	REVISIONS	BY	DATE
STAMP	NORTH ARROW		