












-  PROPERTY LINE
-  PEDESTRIAN ACCESSIBILITY
-  EXISTING TREES
-  PROPOSED TREE COVER
-  PROPOSED HARDSCAPE
-  PROPOSED WOOD DECK
-  STREETSCAPE
-  ROOFTOP GARDEN
-  COMMON GARDEN
-  WOOD BENCH

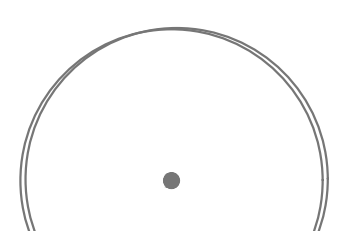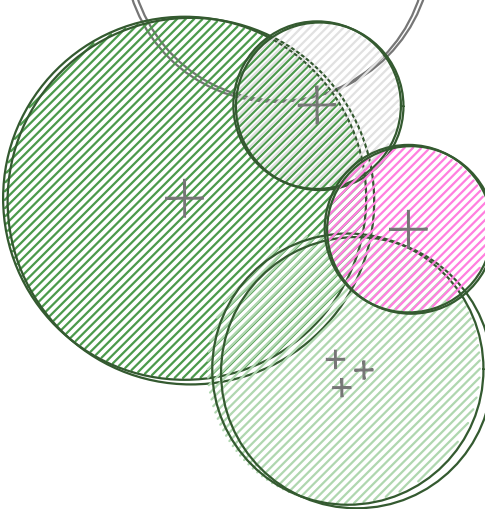03	2021.09.02	UDRP LANDSCAPE PLAN REV
02	2021.08.25	UDRP LANDSCAPE PLAN
01	2021.08.06	LANDSCAPE CONCEPT

NO.	DATE	DESCRIPTION
03	2021.09.02	UDRP LANDSCAPE PLAN REV
02	2021.08.25	UDRP LANDSCAPE PLAN
01	2021.08.06	LANDSCAPE CONCEPT

SEAL: _____ NORTH: 

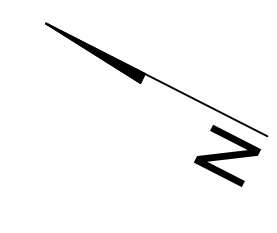



CONSULTANT: 
 LASHLEY + ASSOCIATES
 LANDSCAPE ARCHITECTURE AND SITE ENGINEERING

PROJECT: **359 KENT STREET
OTTAWA, ONTARIO**

DRAWING TITLE: **LANDSCAPE PLAN**

DATE: 2021.09.02 DRAWING NO.: **L1**
 SCALE: As Shown
 DRAWN BY: DC
 LA PROJECT NO. 21819-1

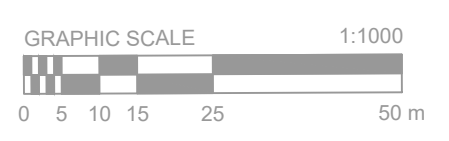

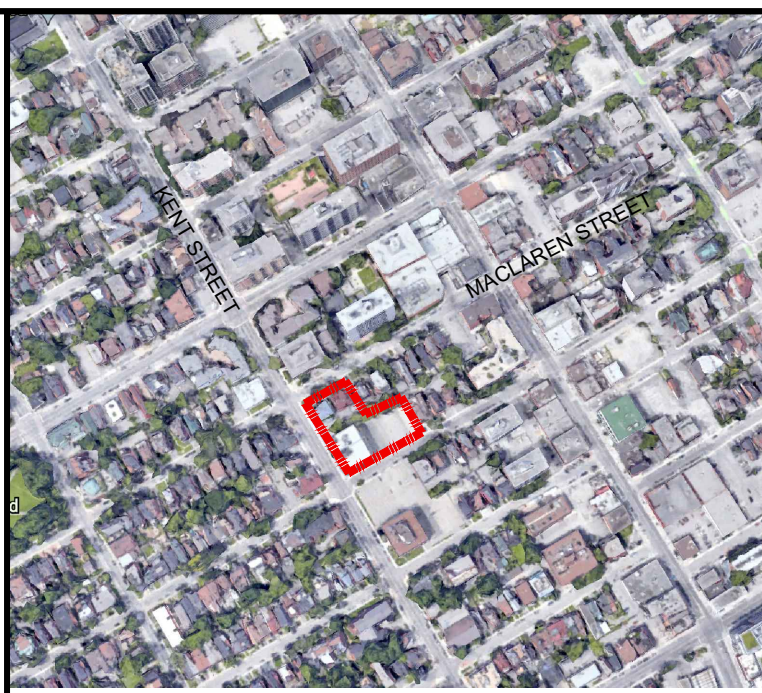


DRAFT

MACLAREN AVE.

GILMOUR AVE.

KENT ST

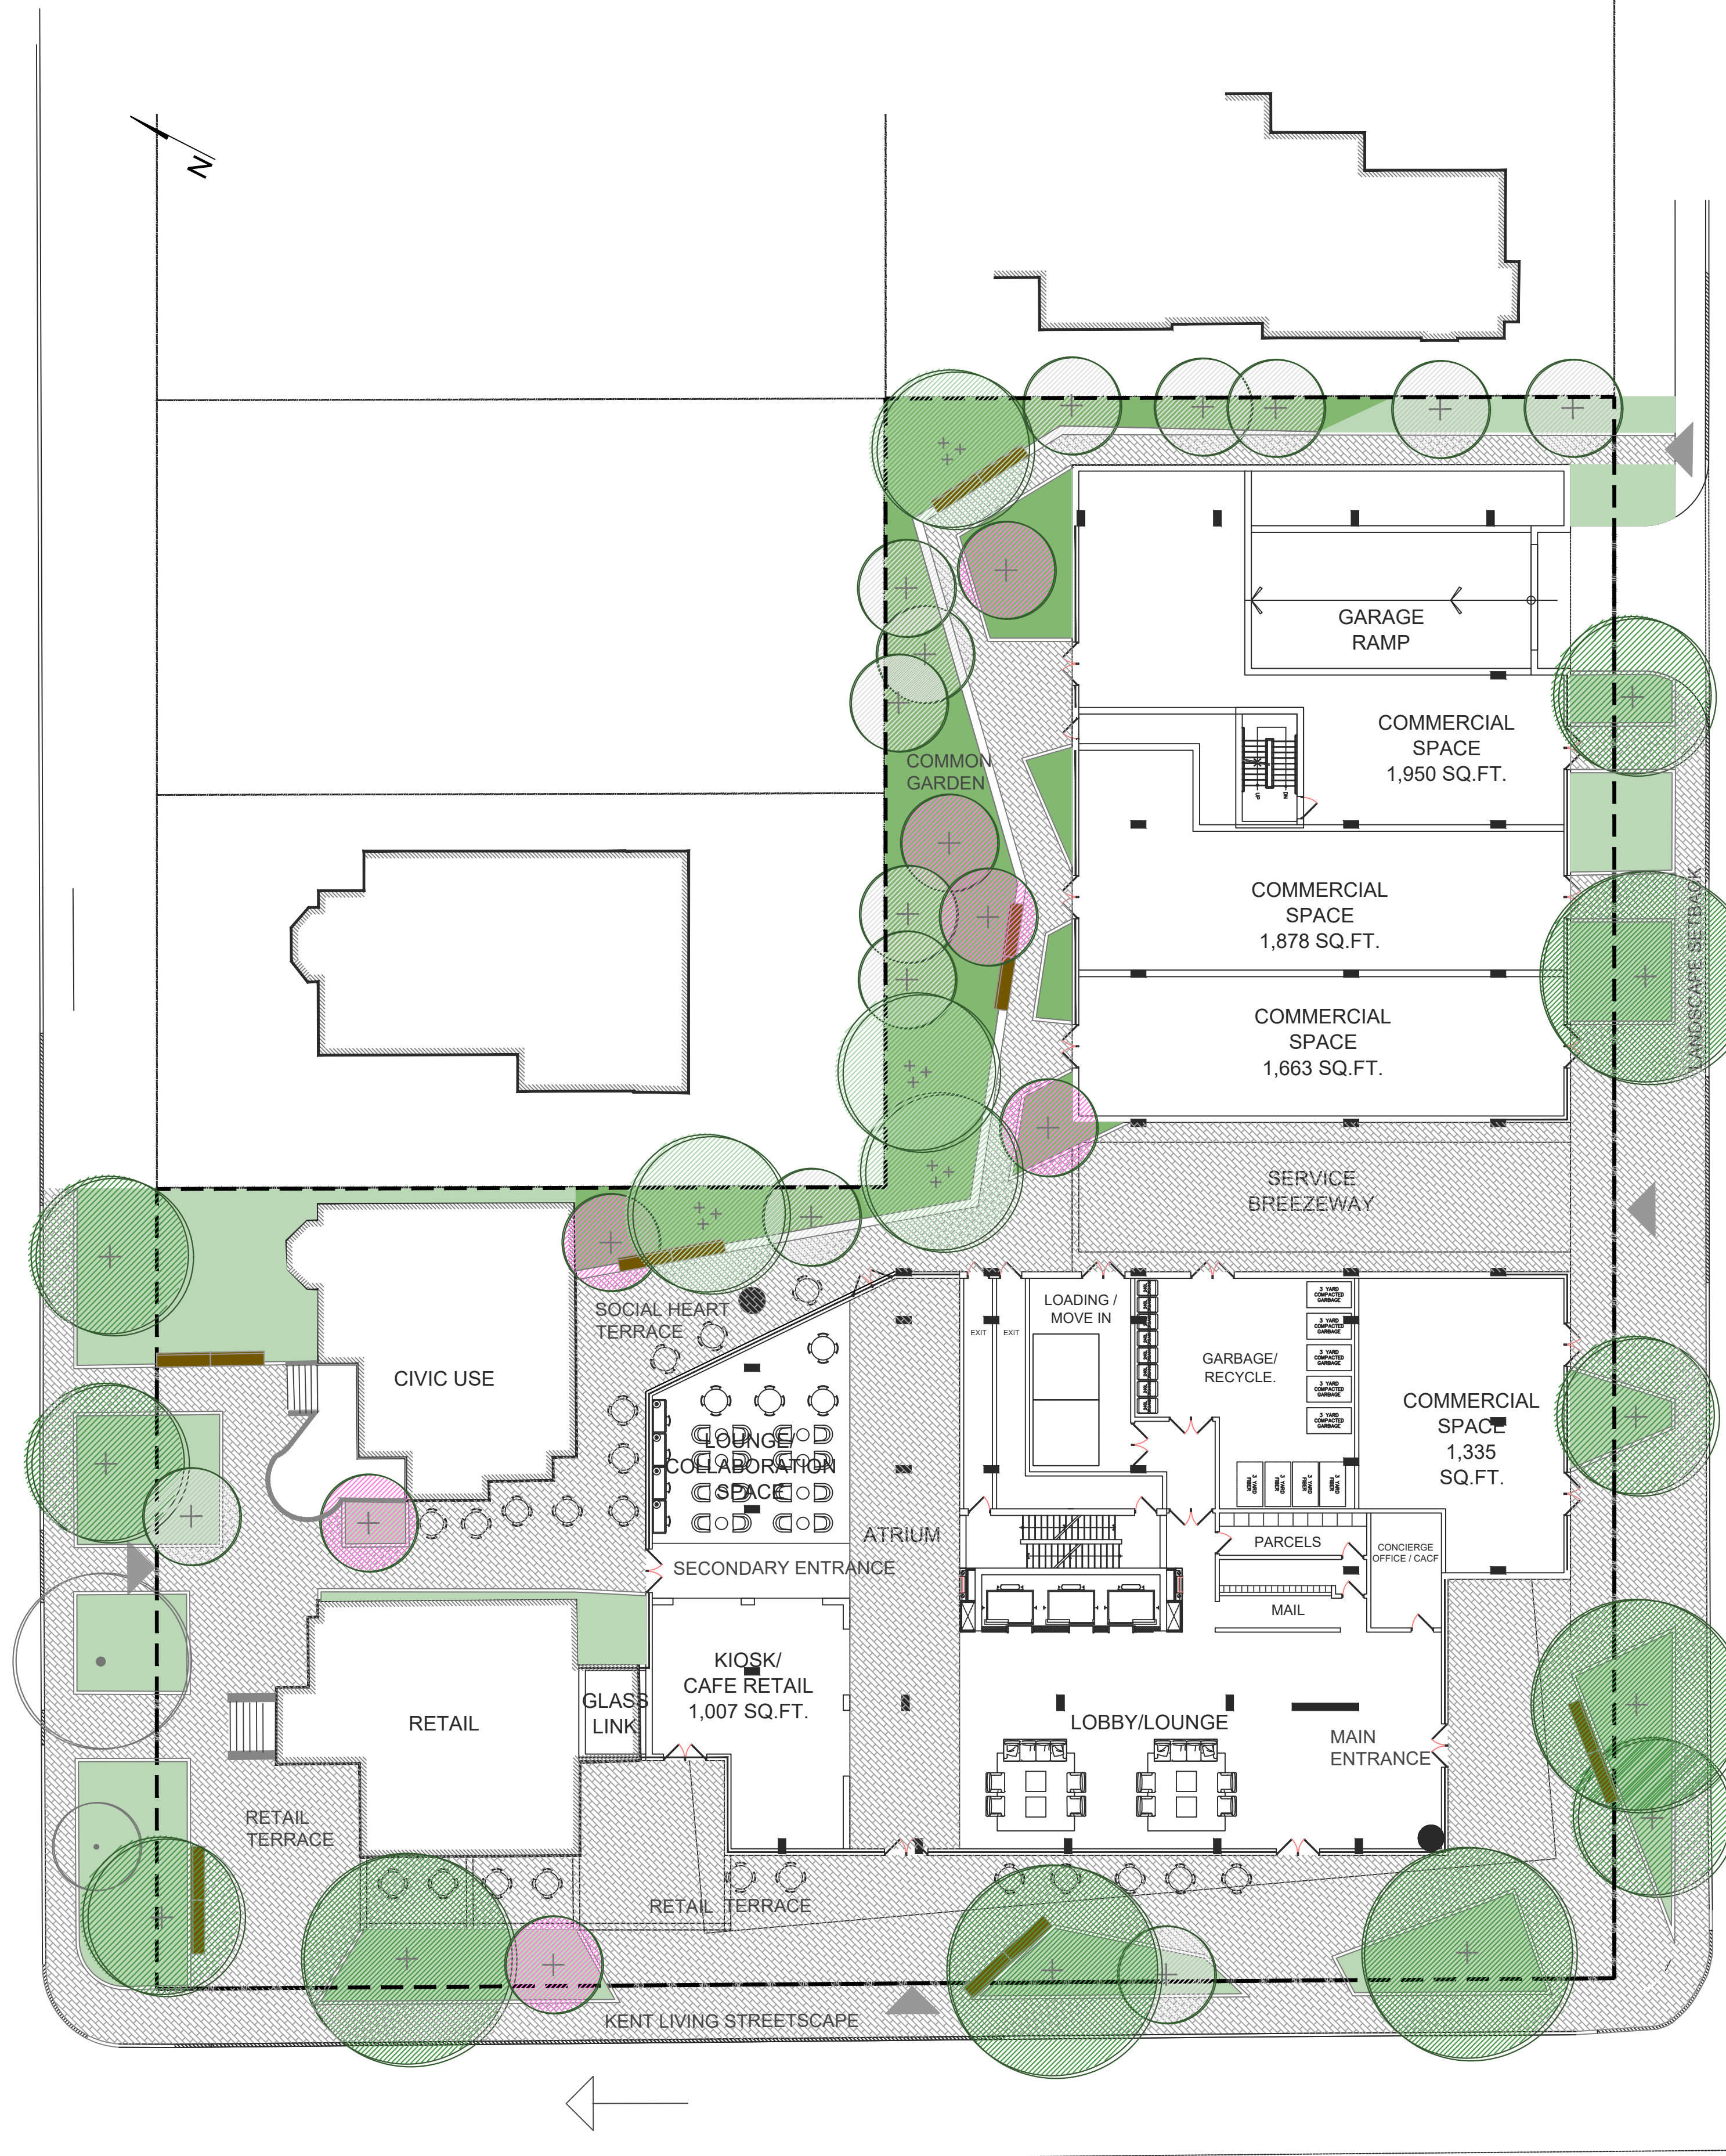

- PROPERTY LINE
- MAIN PEDESTRIAN ACCESSIBILITY
- EXISTING TREES
- PROPOSED TREE COVER
- PROPOSED INTERLOCK PAVERS (LIGHT GRAYS)
- PROPOSED WOOD DECK
- PROPOSED CURB
- PROPOSED SMALL RETAINING WALL
- PROPOSED LOW SHRUBS AND PERENNIALS
- PROPOSED ROOFTOP PERENNIALS
- PROPOSED SHRUBS AND PERENNIALS
- WOOD BENCH

NO.	DATE	DESCRIPTION
02	2021.08.25	UDRP LANDSCAPE PLAN
01	2021.08.06	LANDSCAPE CONCEPT

NO.	DATE	DESCRIPTION
02	2021.08.25	UDRP LANDSCAPE PLAN
01	2021.08.06	LANDSCAPE CONCEPT


SEAL:



CONSULTANT:

PROJECT: **359 KENT STREET
OTTAWA, ONTARIO**

DRAWING TITLE: **LANDSCAPE PLAN - GROUND FLOOR**

DATE: 2021.08.25 DRAWING NO.: **L2**
 SCALE: As Shown
 DRAWN BY: DC
 LA PROJECT NO. 21819-1

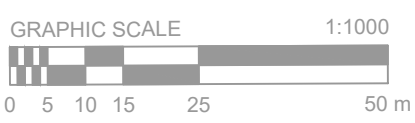

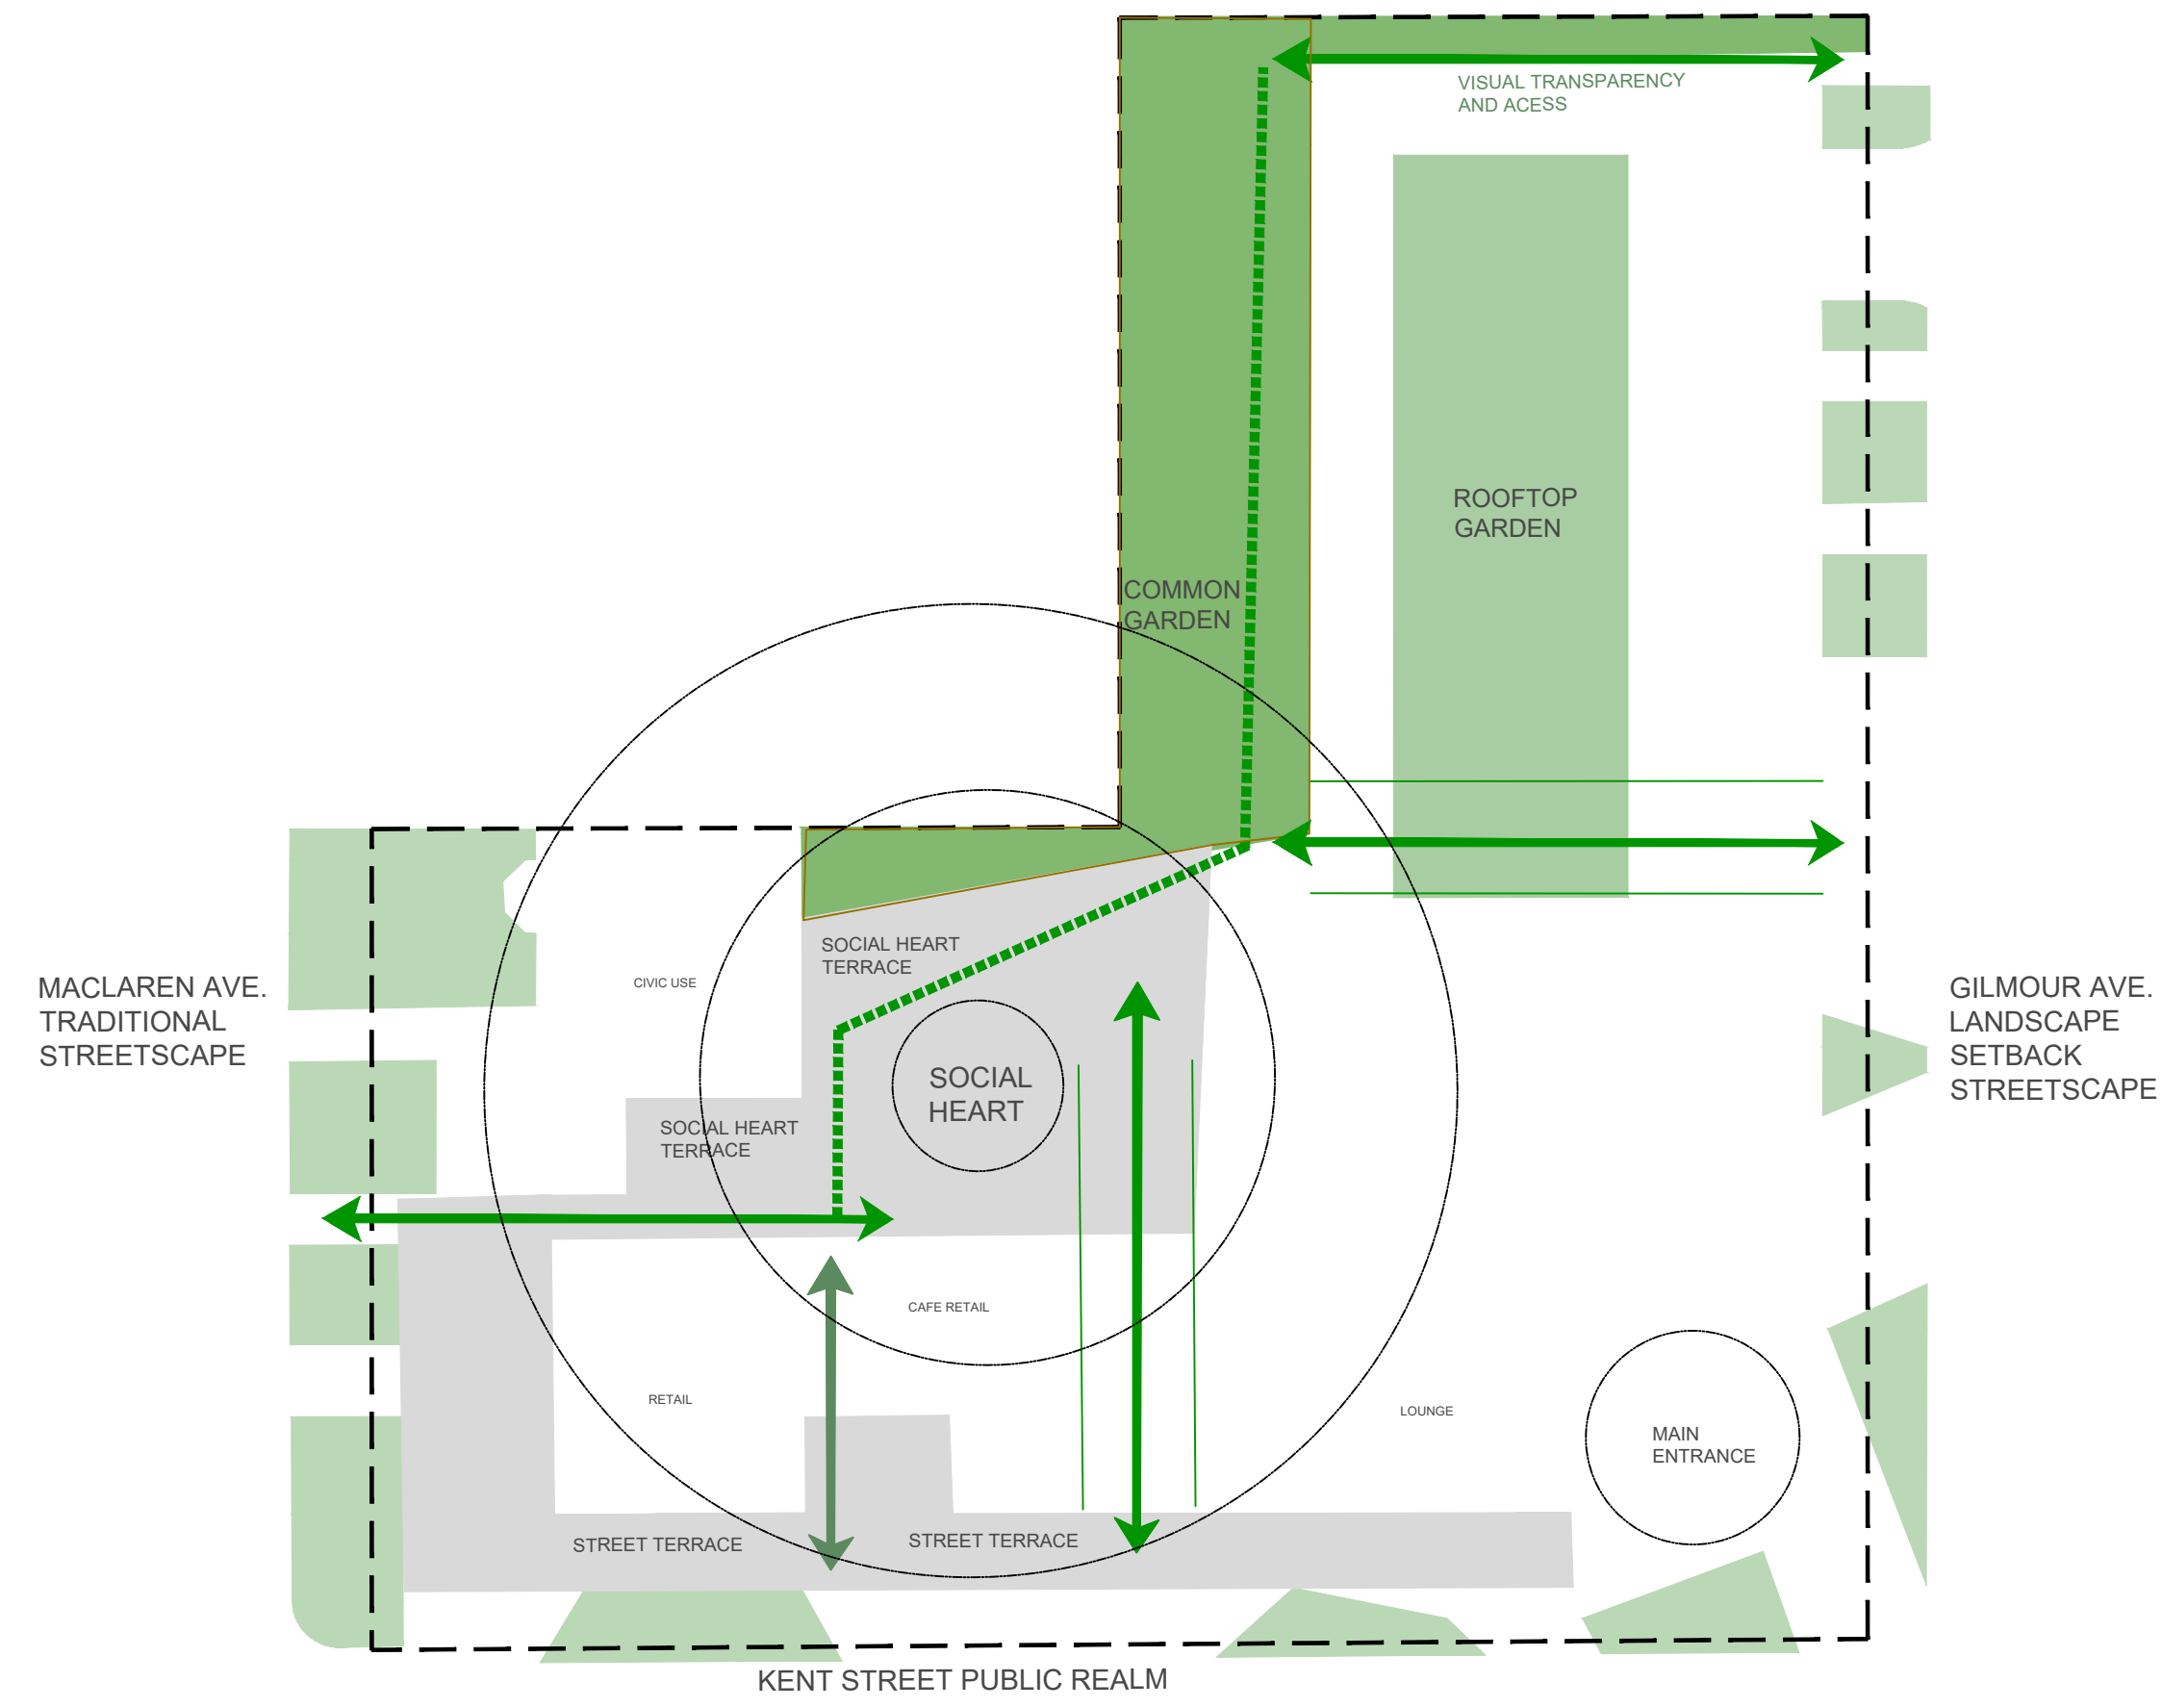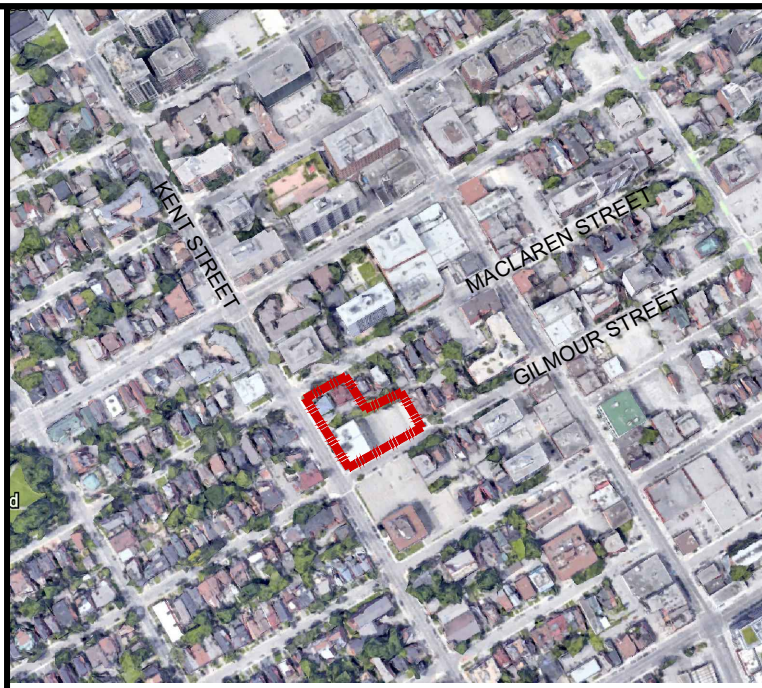

ROOFTOP GARDEN



ROOFTOP GARDEN WOOD DECK



COMMON GARDEN



COMMON GARDEN WALKWAYS




COMMON GARDEN TOPOGRAPHY AND SMALL TREES



COMMON GARDEN SMALL RETAINING WALL



COMMON GARDEN WOOD FURNITURE

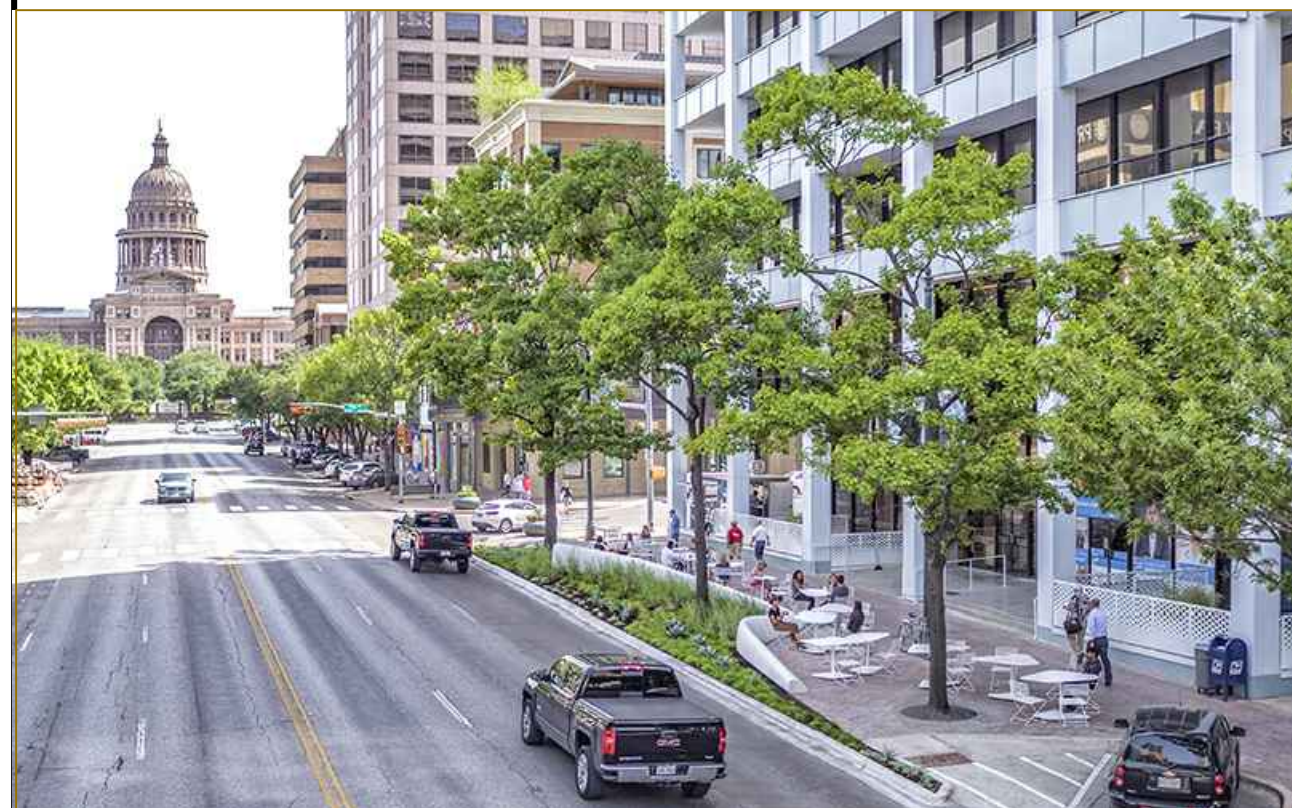

KENT ST. ATMOSPHERE



KENT STREET ANIMATION



PUBLIC REALM LIGHT PAVERS HARDSCAPE



STREETSCAPE BIODIVERSITY



STREETSCAPE WOOD FURNITURE

NO.	DATE	DESCRIPTION
02	2021.08.25	UDRP LANDSCAPE PLAN
01	2021.08.06	LANDSCAPE CONCEPT

SEAL:

NORTH:



CONSULTANT:

LASHLEY + ASSOCIATES
LANDSCAPE ARCHITECTURE AND SITE ENGINEERING

PROJECT:

**359 KENT STREET
OTTAWA, ONTARIO**

DRAWING TITLE:

LANDSCAPE CONCEPT IMAGES

DATE: 2021.08.25 **DRAWING NO.:**

SCALE: As Shown

DRAWN BY: DC

LA PROJECT NO.: 21819-1