


LEGEND

[Symbol]	Proposed Building Footprint
[Symbol]	Proposed Street
[Symbol]	Proposed Parking
[Symbol]	Proposed Amenities
[Symbol]	Proposed Landscaping
[Symbol]	Proposed Utilities
[Symbol]	Proposed Elevation

**CAUTION**  
 THE POSITION OF ALL POLE LINES, CONDUITS, WATERMANS, SEWERS AND OTHER UNDERGROUND UTILITIES AND STRUCTURES IS NOT NECESSARILY SHOWN ON THE CONTRACT DRAWINGS, AND WHERE SHOWN, THE ACCURACY OF THE POSITION OF SUCH UTILITIES AND STRUCTURES IS NOT GUARANTEED. BEFORE STARTING WORK, DETERMINE THE EXACT LOCATION OF ALL SUCH UTILITIES AND STRUCTURES AND ASSUME ALL LIABILITY FOR DAMAGE TO THEM.

**PRELIMINARY  
 NOT FOR CONSTRUCTION**

REV	REVISION DESCRIPTION	DATE	BY	APPD
3	REVISED PER CITY COMMENTS	24/09/21	JH	BMT
2	SUBMISSION NO.2	04/27/21	SK	BMT
1	SUBMISSION NO.1	04/08/20	SK	BMT

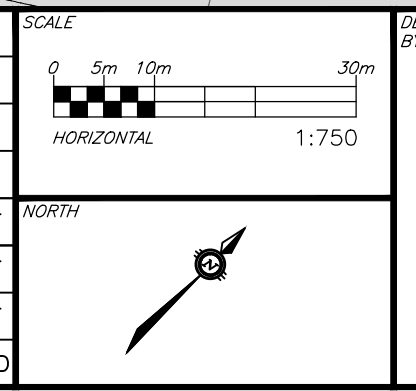

DESIGNED BY	REVIEWED BY	CLIENT
		11654128 CANADA INC. 768 BOULEVARD ST. JOSEPH GATINEAU, QC



exp Services Inc.  
 1-813-688-1899 | 1-613-225-7330  
 3025 Cochrane Drive, Unit 100  
 Ottawa, ON K2B 8R6  
 Canada  
 www.exp.com

BASE PLAN	PROJECT
SK	6171 HAZELDEAN ROAD OTTAWA, ONTARIO.
JLF	258780
BMT	238800-FMW
SK	DATE: 24/07/20
JLF	DRAWING No. SGP1
BMT	TITLE: SITE GRADING PLAN