

ROAD MODIFICATIONS ECHOWOODS AVENUE



TRAFFIC PLANT

Contract No. OTT-00258780-A0 Dwg. No. 006

Sheet No. 7 of 7

Asset No. --

Stephen Willis, MCIP, RPP
General Manger

Asset Group




exp Services Inc.
2311 BROADVIEW DRIVE, UNIT 100
OTTAWA, ON K1K 2S1
www.exp.com

Des. -- Chk'd. BMT

Dwn. SAB Chk'd. BMT


Utility Circ. No. -- Index No. --

Const. Inspector

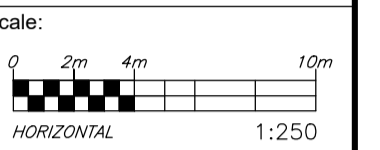

NOTE: The location of utilities is approximate only, the exact location should be determined by consulting the municipal authorities and utility companies concerned. The contractor shall prove the location of utilities and shall be responsible for adequate protection from damage.

NO.	Description	By	Date (dd/mm/yy)
1	ISSUED FOR REVIEW	BMT	08/10/21

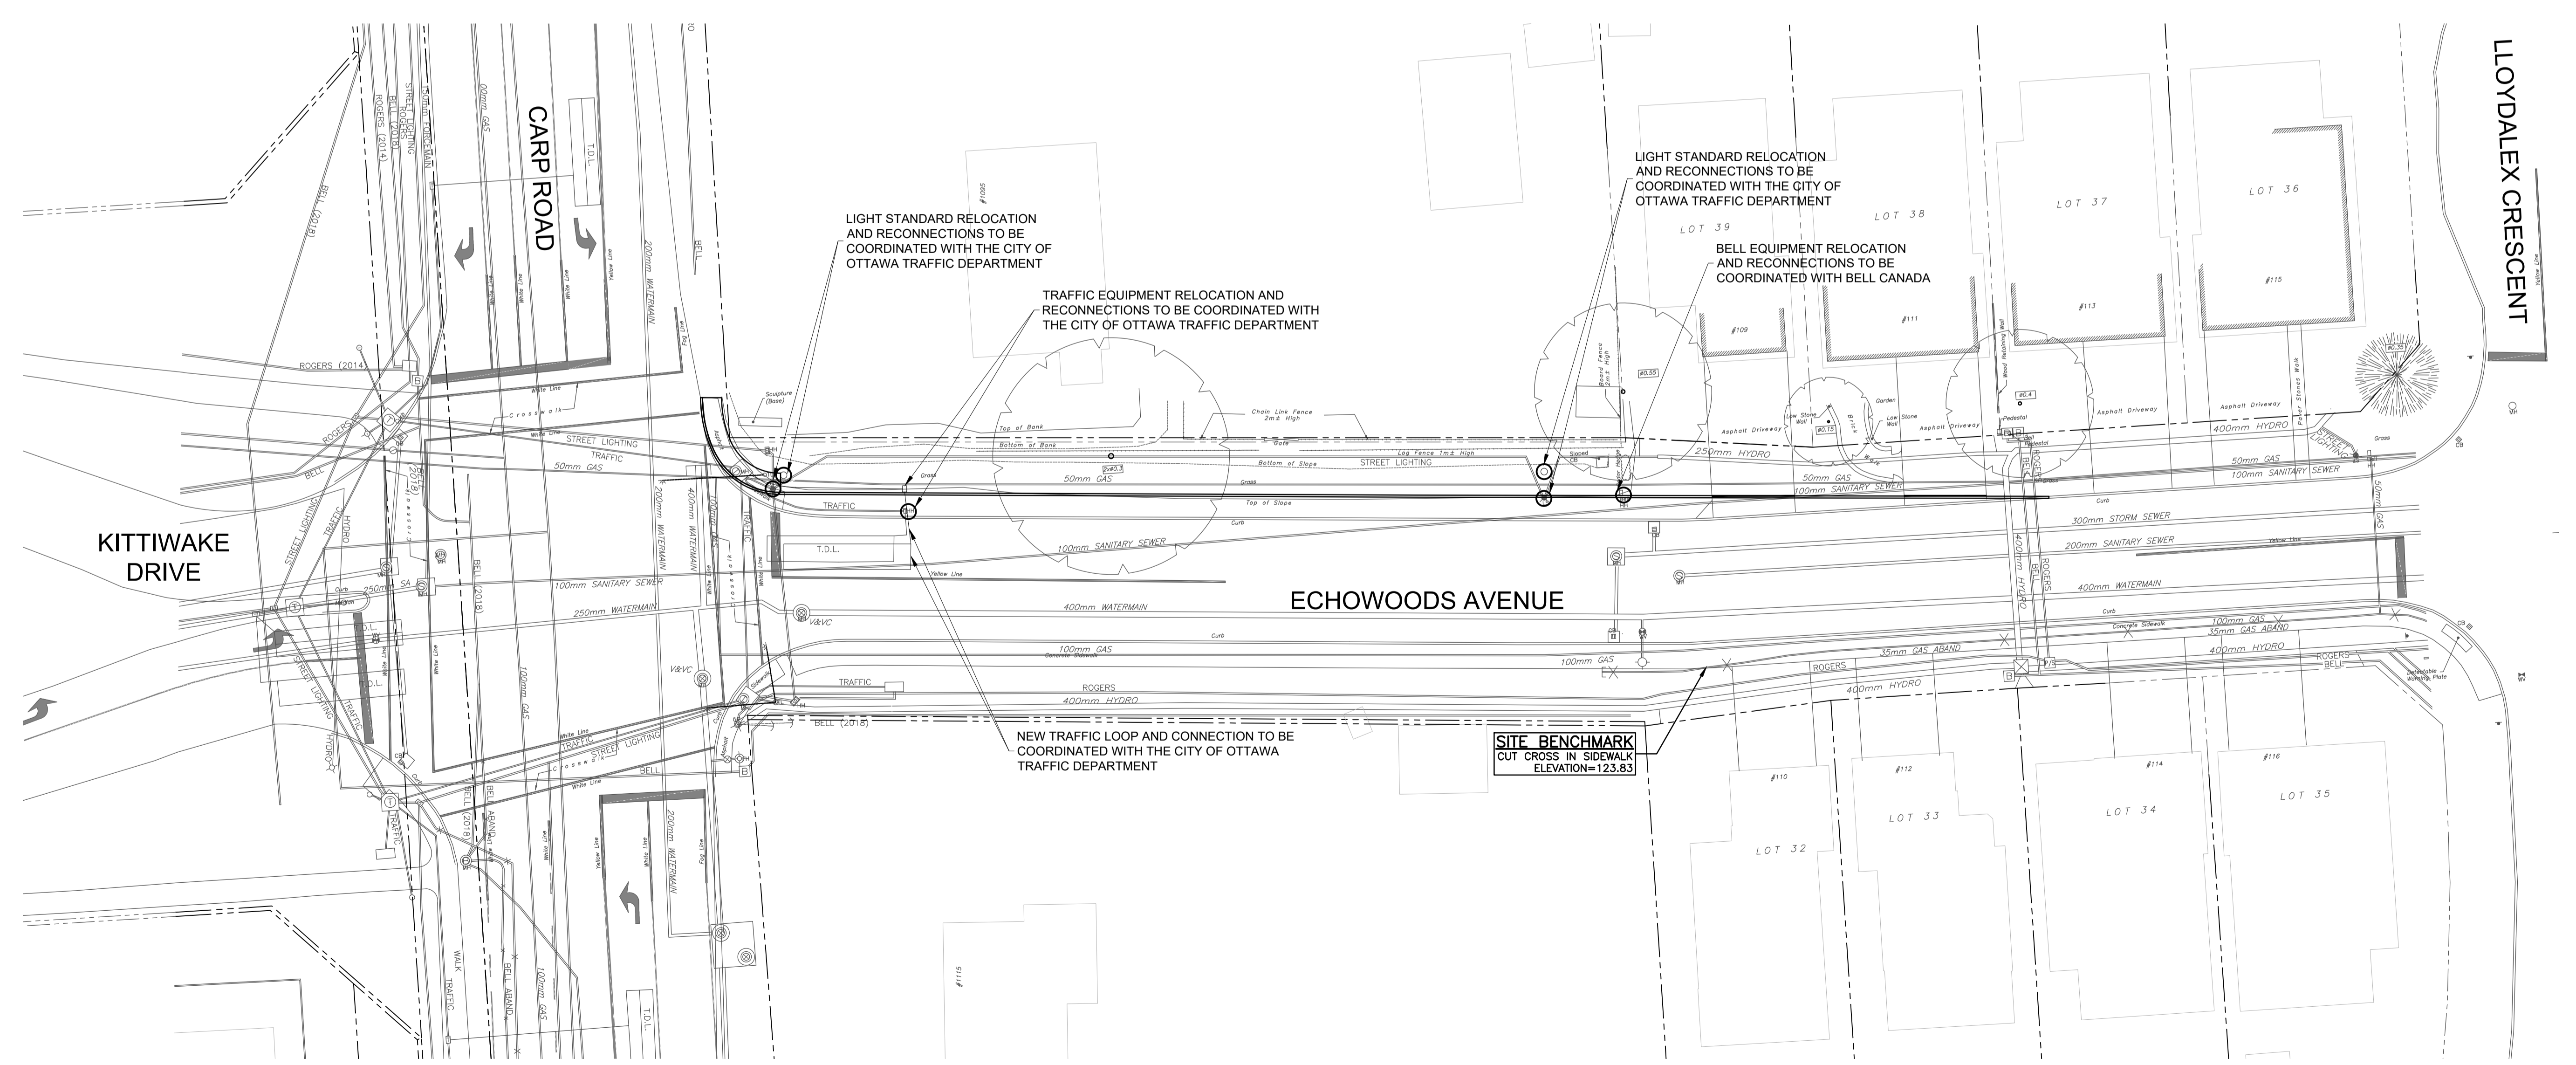

Prepared by: J. Steinhilber
 Checked by: J. Steinhilber
 Date: 2021.09.02
 File: S:\202102\JAVY\04_252102\JAVY_04_252102\EC12383.DWG