

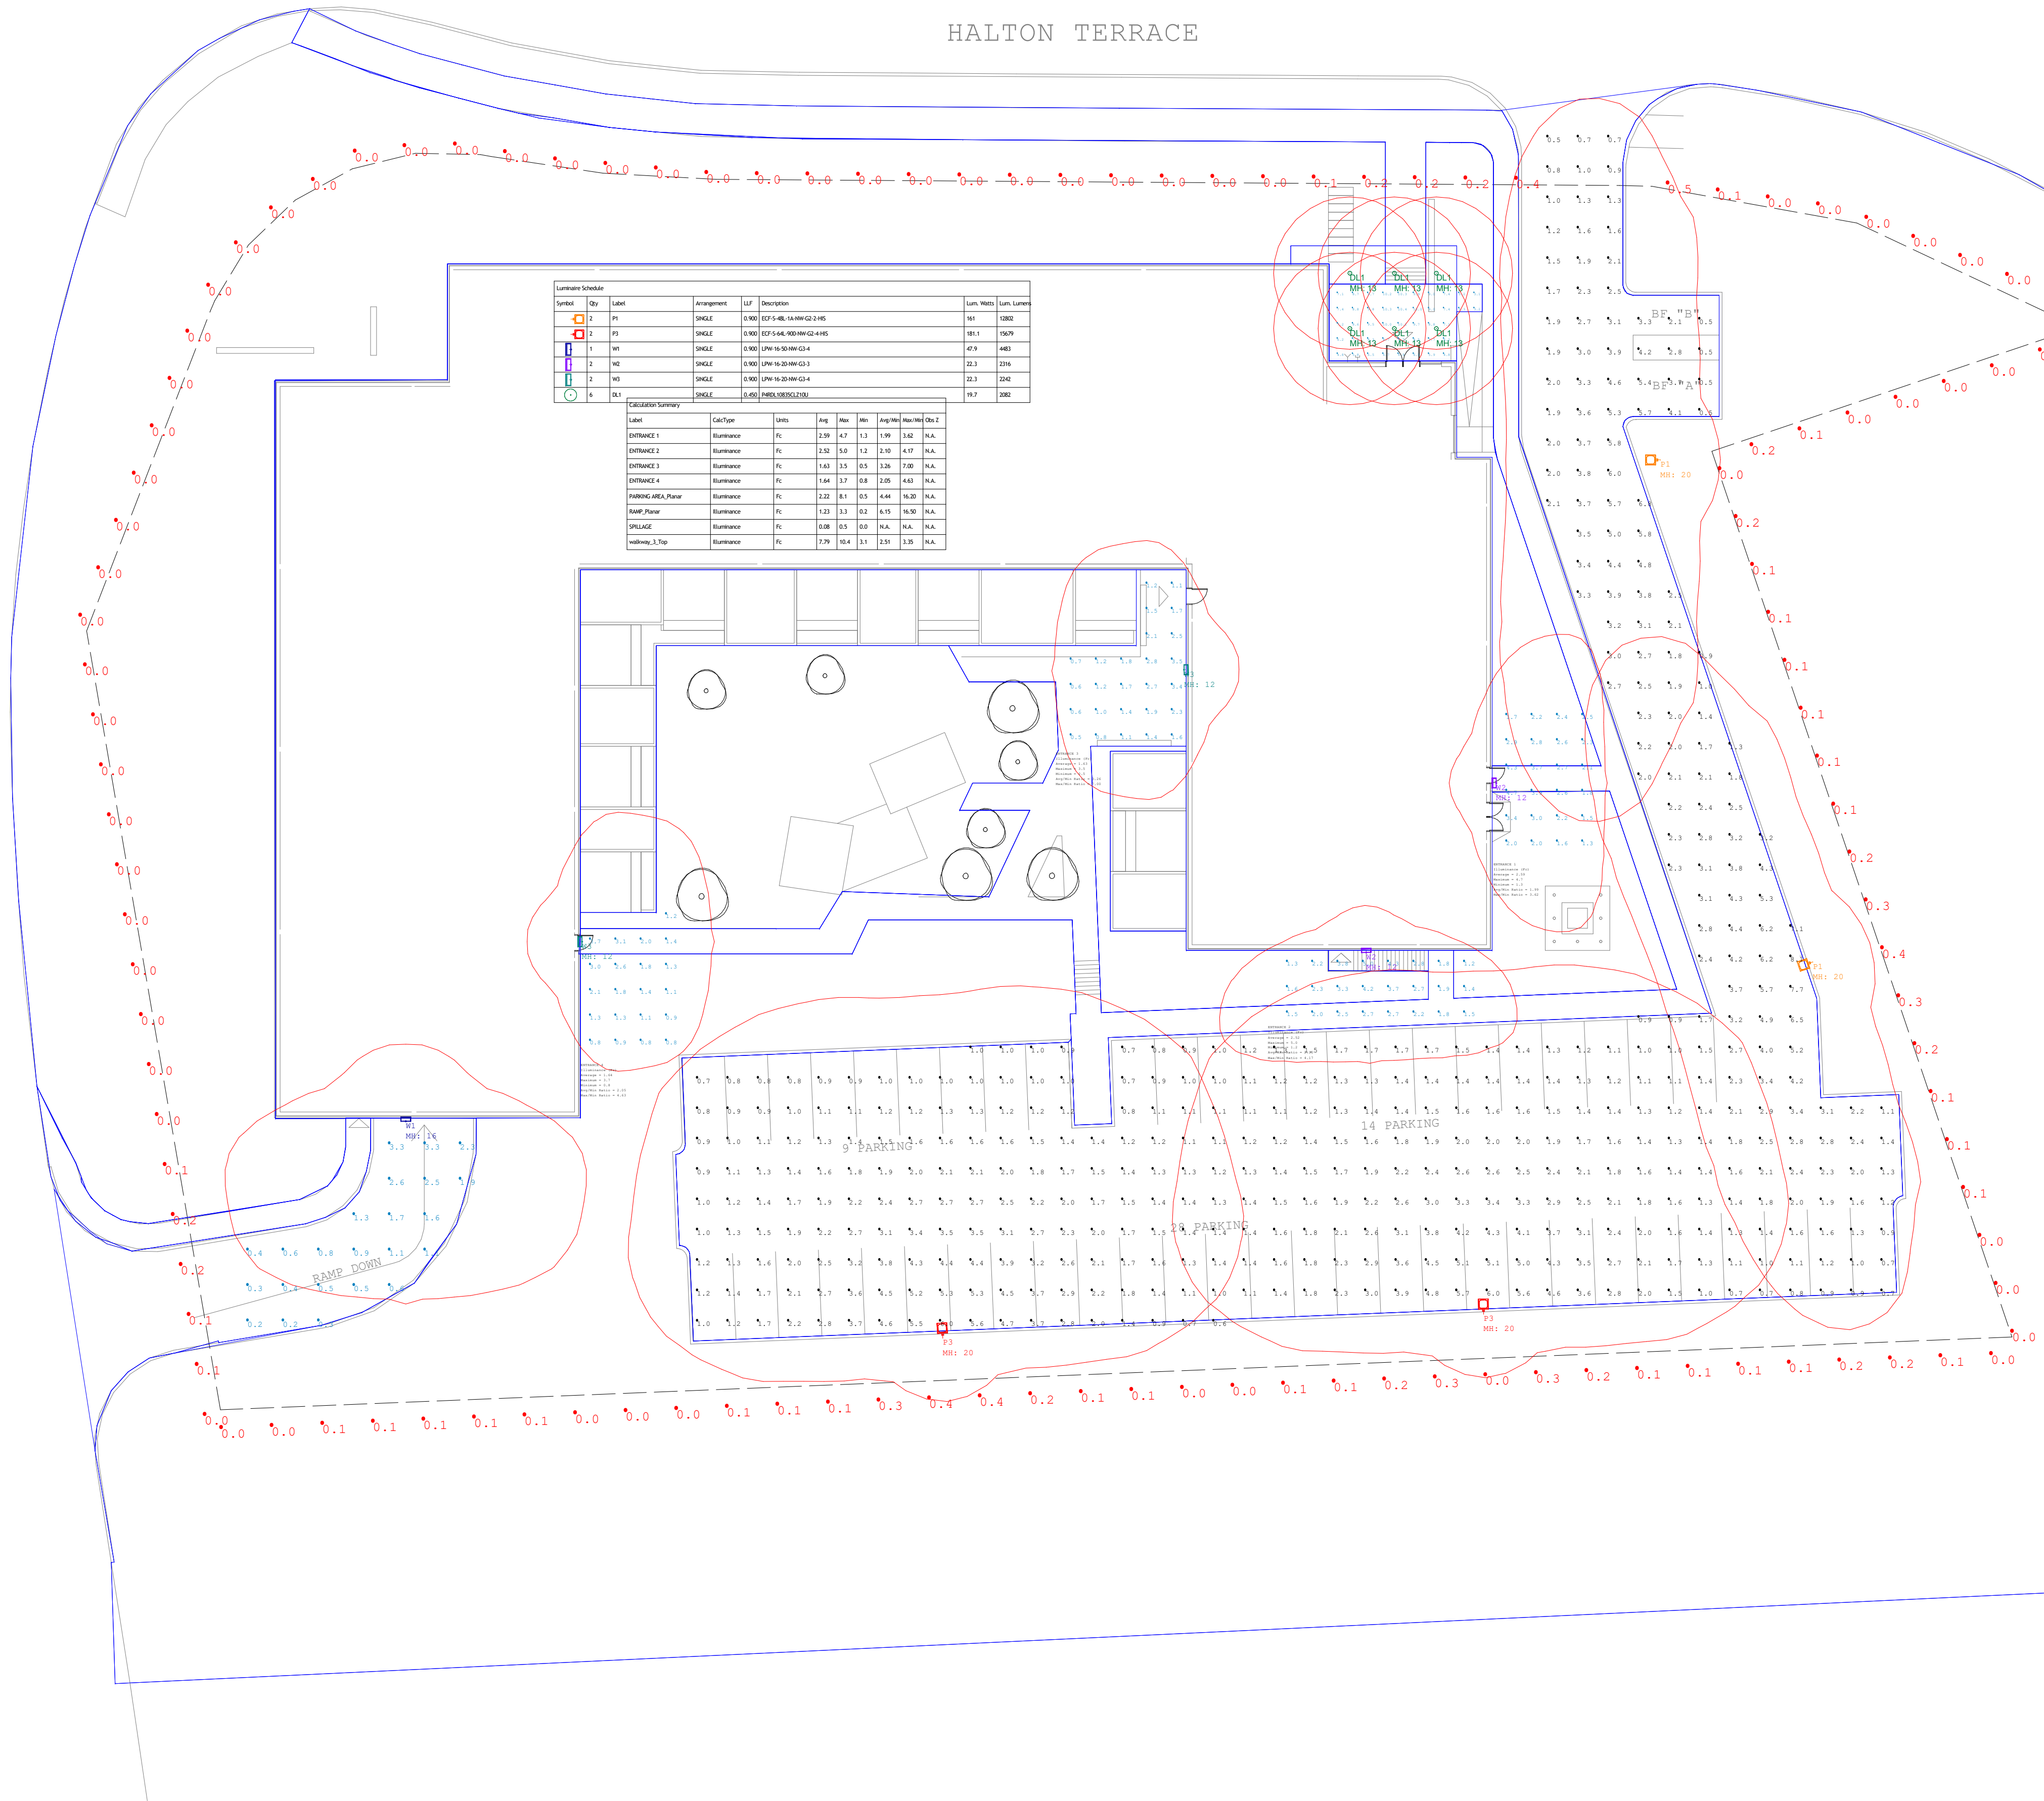
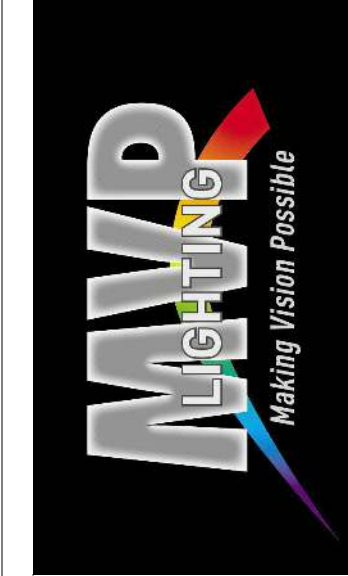
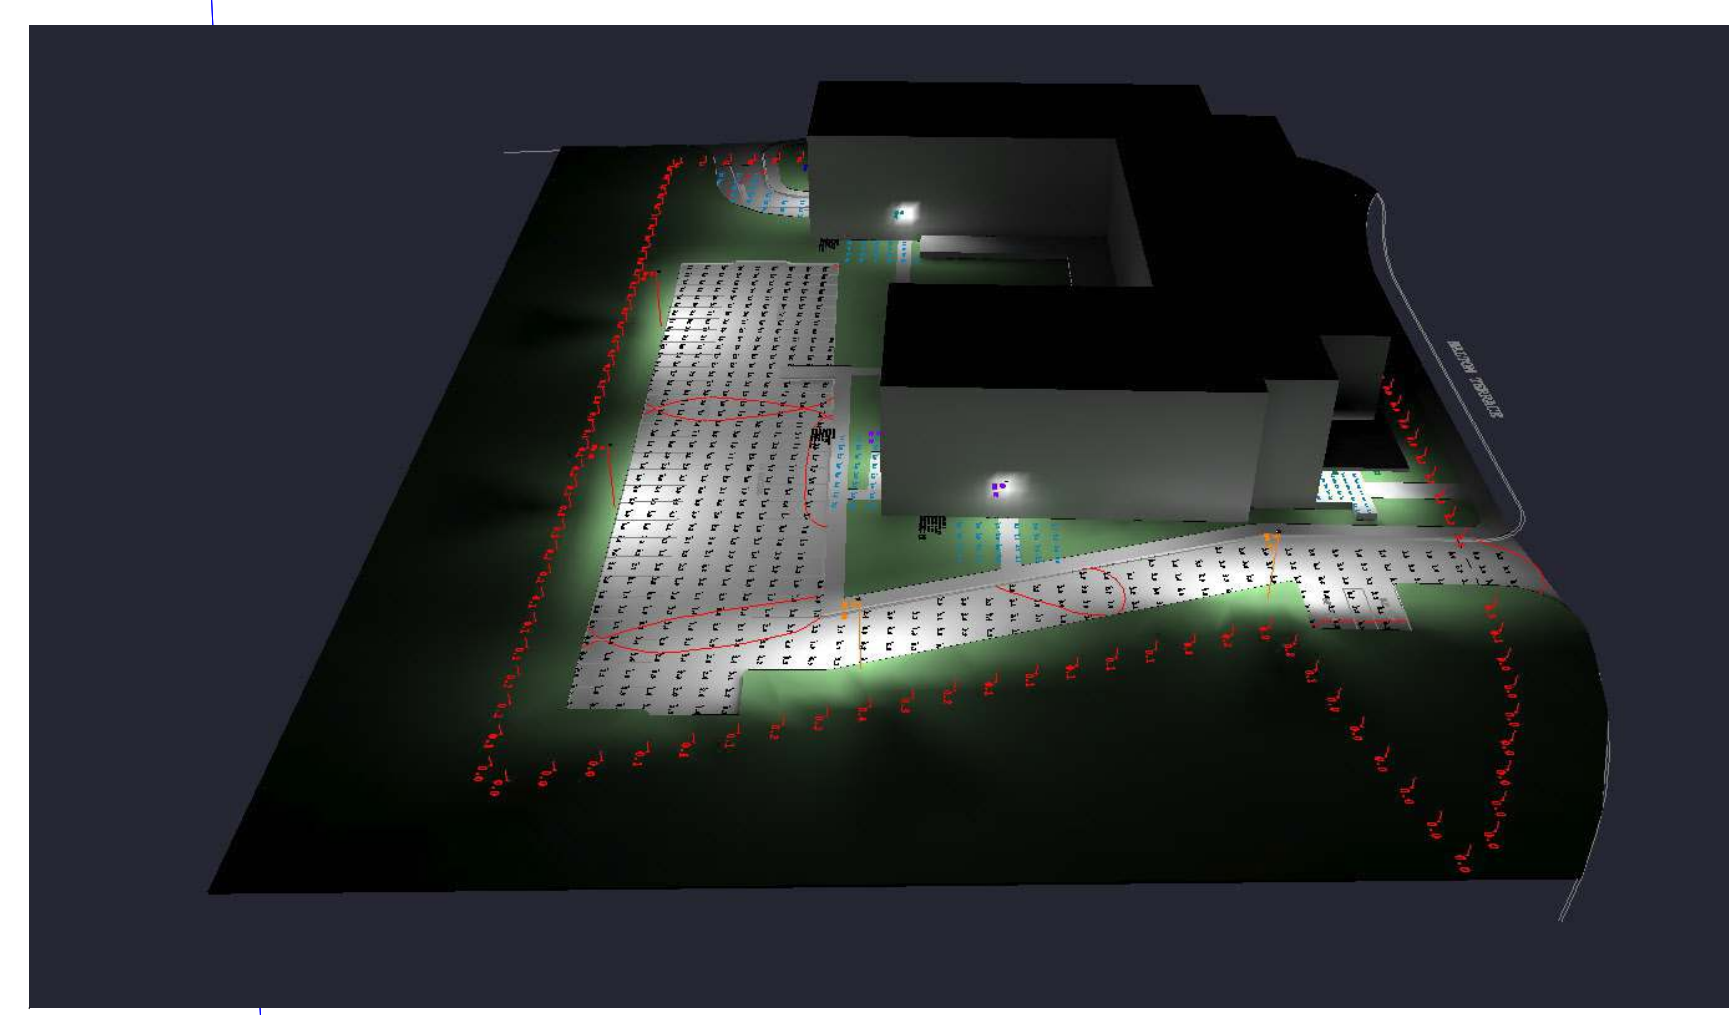


HALTON TERRACE

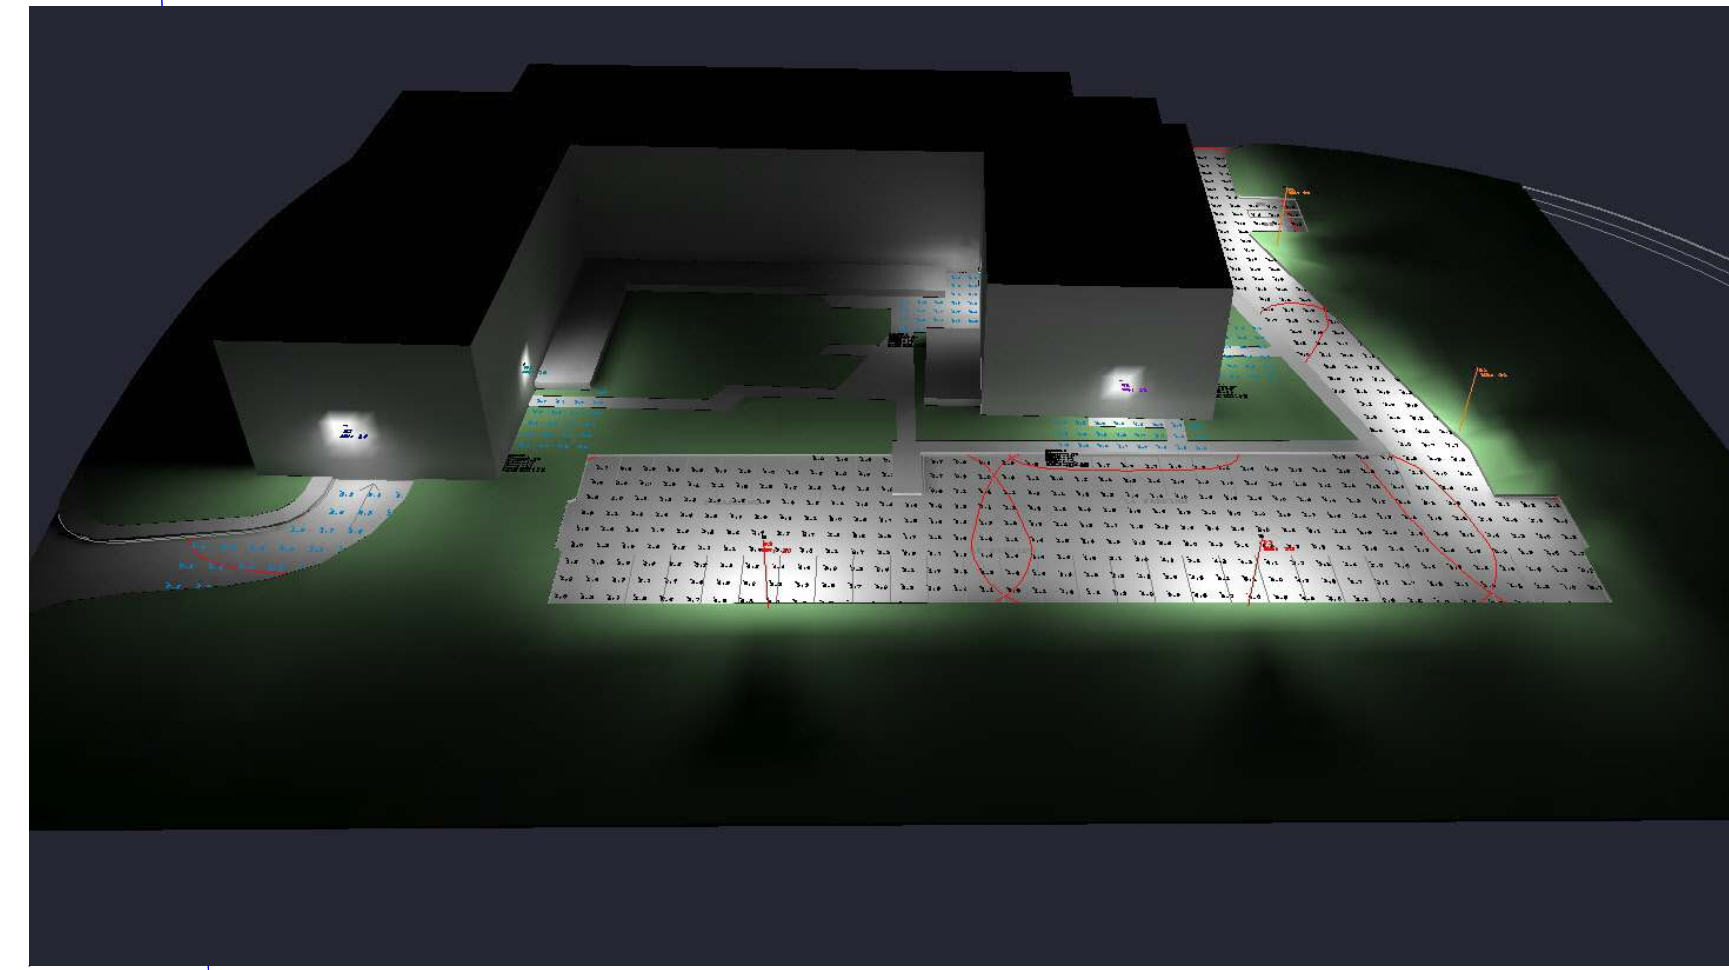

Symbol	Qty	Label	Arrangement	LF	Description	Lum. Watts	Lum. Lumens


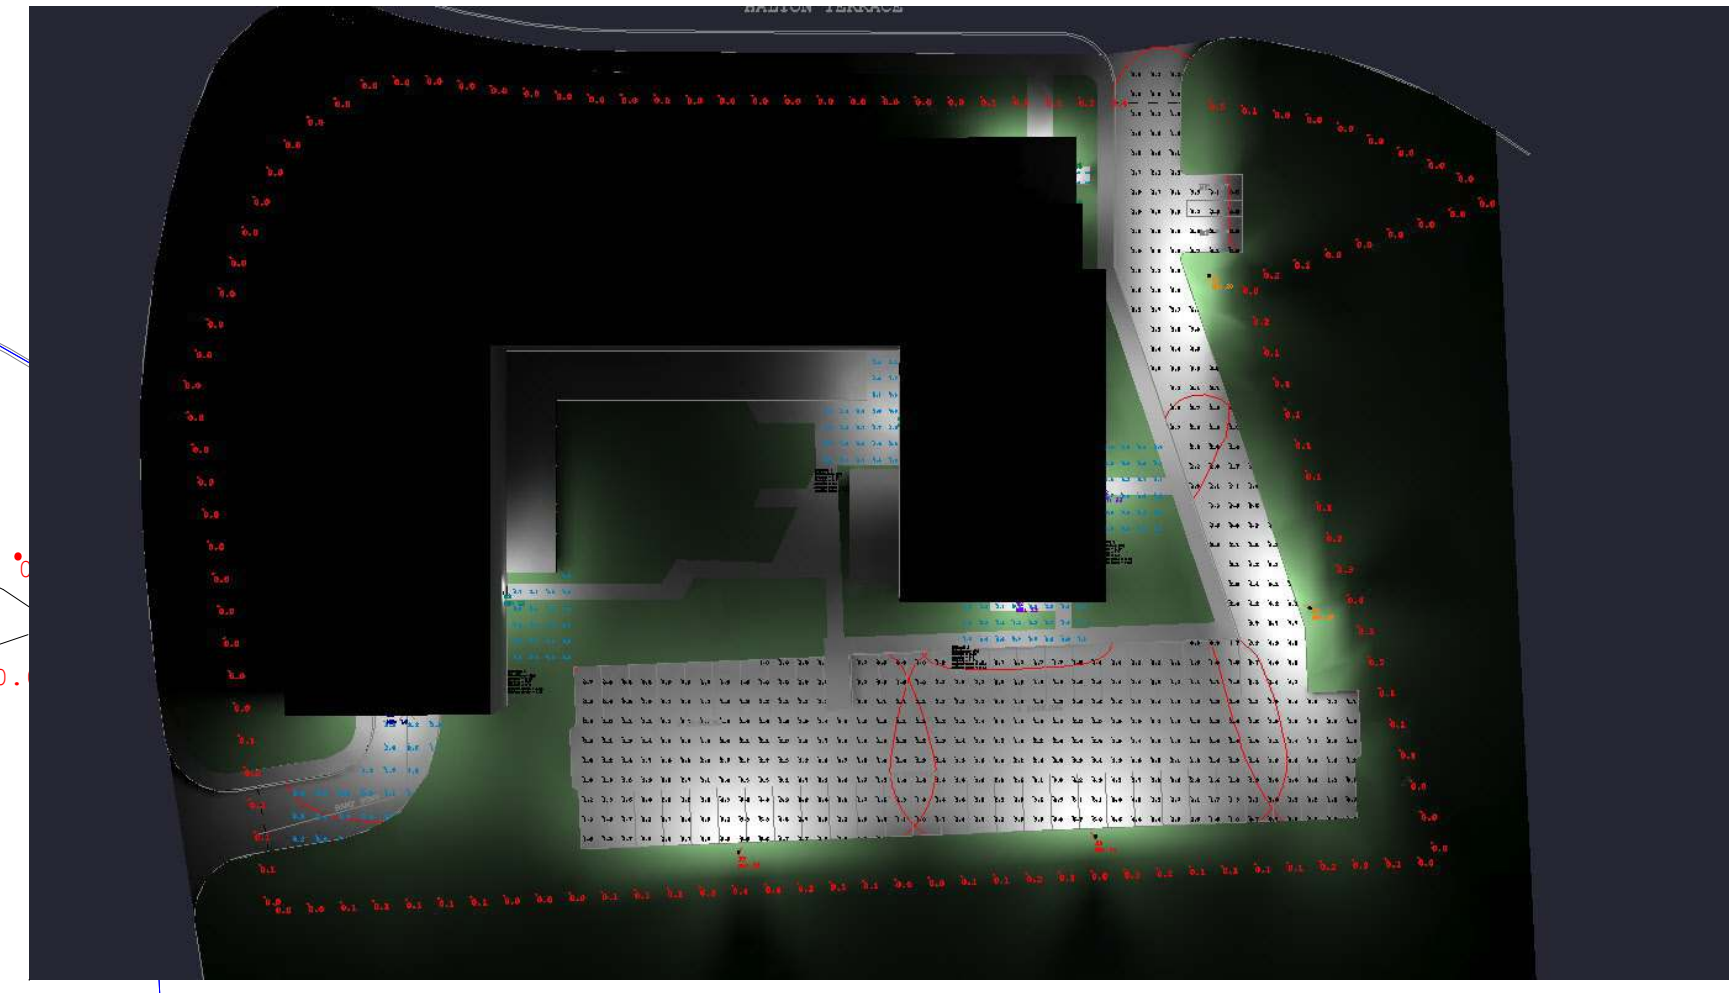

MVP LIGHTING
Liam Beck
em: liam@mvp-lighting.ca
ph: 613-601-2042

Drawn By:
Checked By:
Date: 2021-10-18
Scale:

HALTON TERRACE
MVPLDX20729A