




**Copyright Reserved**

The Contractor shall verify and be responsible for all dimensions. DO NOT scale the drawing - any errors or omissions shall be reported to Stantec without delay.  
The Copyrights to all designs and drawings are the property of Stantec. Reproduction or use for any purpose other than that authorized by Stantec is forbidden.

**Legend**

- 405mmØ WATERMAIN
- 305mmØ WATERMAIN
- 203mmØ WATERMAIN
- 152mmØ WATERMAIN
- EX / PROPOSED WATERMAIN BY OTHERS
- PROPERTY LINE

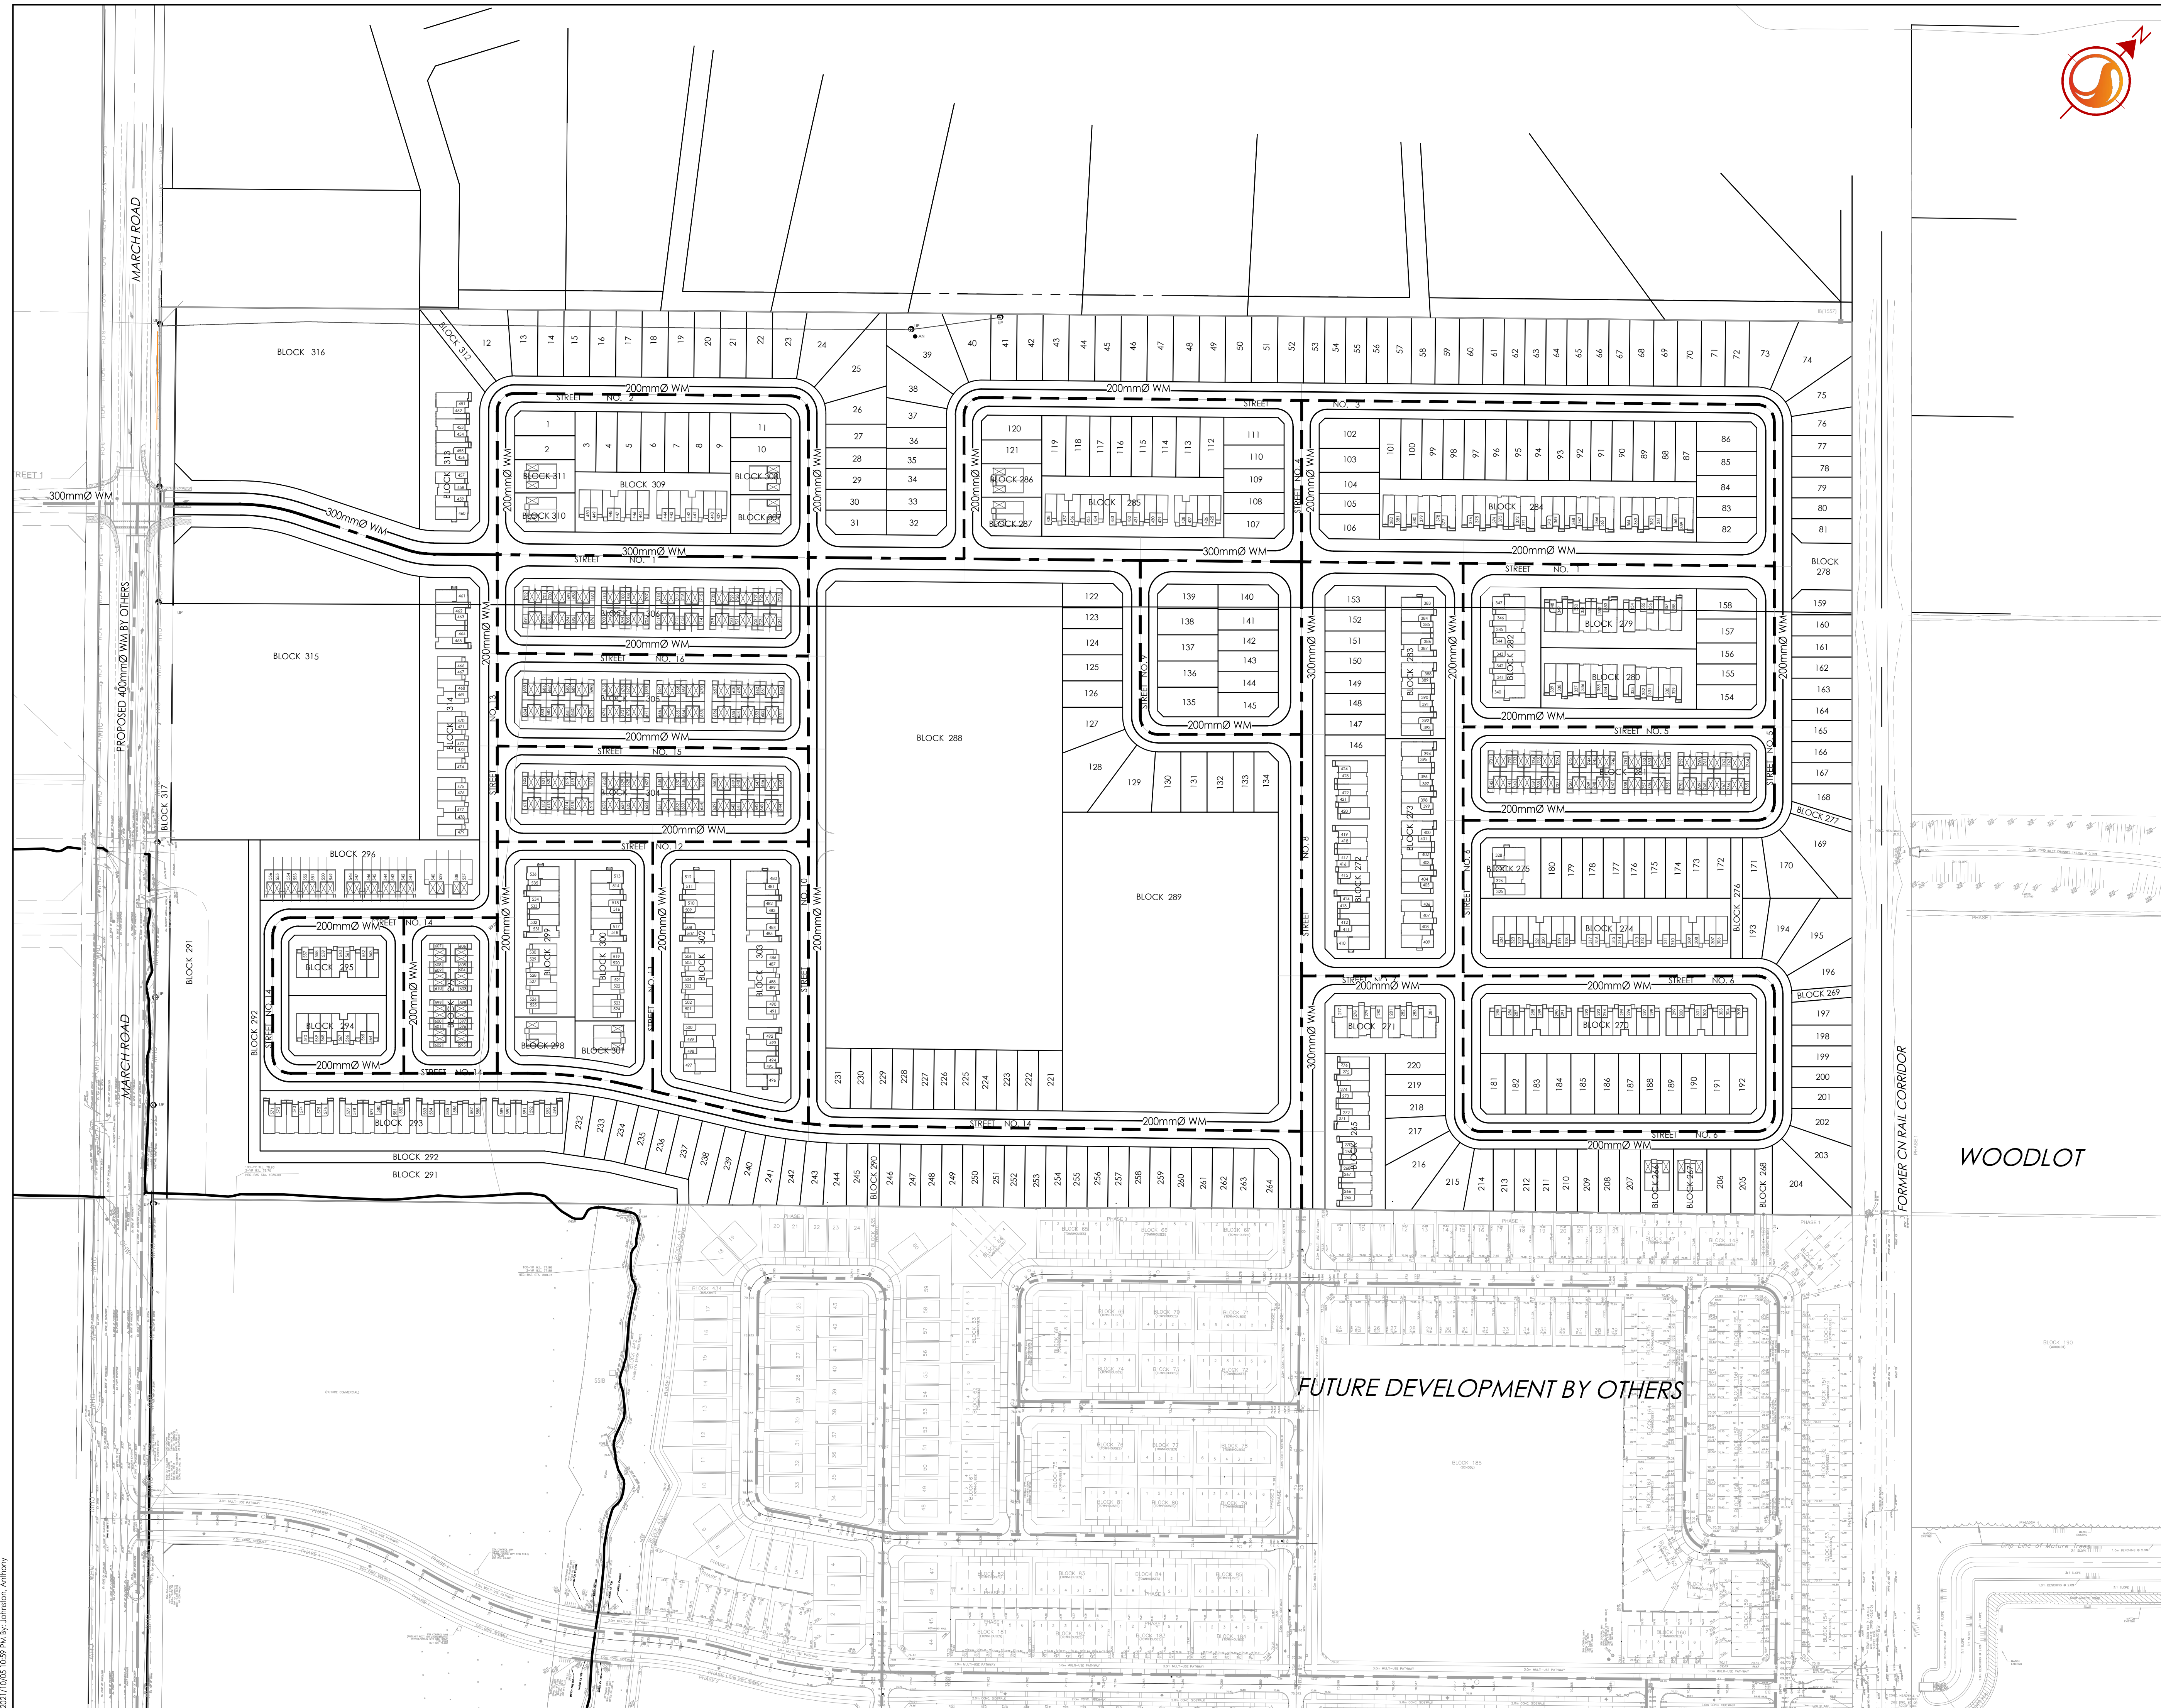

WOODLOT

FUTURE DEVELOPMENT BY OTHERS

2	REVISED PER NEW DRAFT PLAN	AJ	AMP	21.10.06	
1	FOR REVIEW	AJ	AMP	21.09.28	
Revision		By	Appd.	YY.MM.DD	
File Name:	160401328	AJ	KS	DT	19.07.05
		Dwn.	Chkd.	Dgn.	YY.MM.DD

Permit-Seal

Client/Project  
CAVAGH DEVELOPMENTS

CAVAGH NORTHRIDGE  
DRAFT PLAN OF SUBDIVISION  
OTTAWA, ON

Title  
FUNCTIONAL OVERALL  
WATERMAIN SYSTEM

Project No.	Scale	0	15	45	75m
160401687	1:1500				
Drawing No.	Sheet			Revision	

2017/07/13 16:41:48 (11328) \\snp\stam\p\160401687\_D8.dwg  
 2017/07/13 16:59:41 by stantec\stam\p