


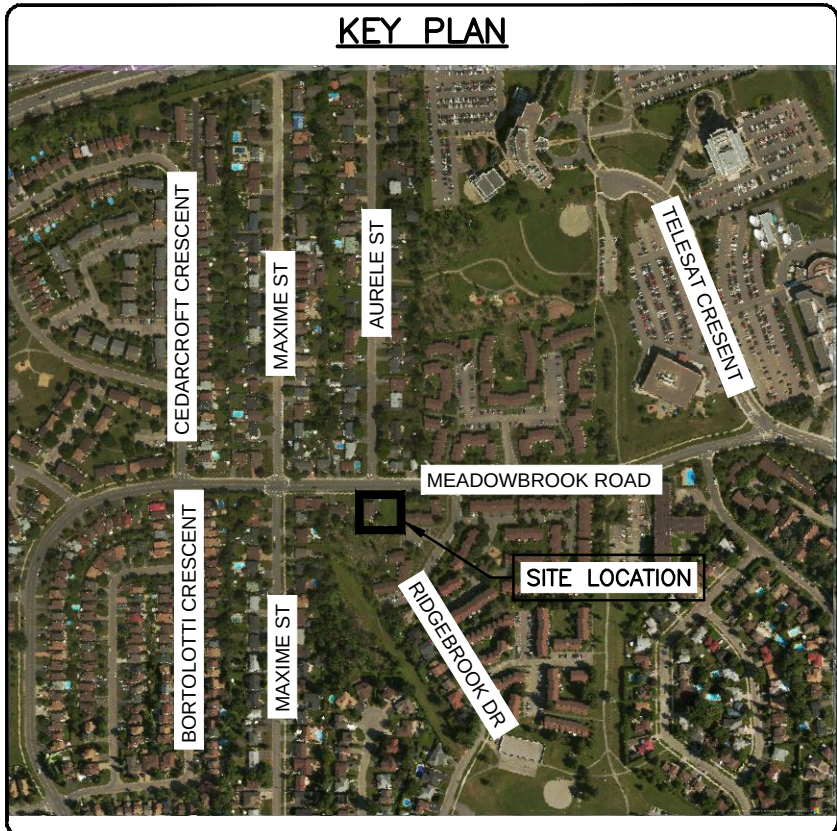


LEGEND

PROPERTY LINE



ONSITE OVERLAND FLOW ROUTE

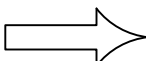

EXTERNAL OVERLAND FLOW ROUTE




AREA NO
AREA IN HECTARES
RUNOFF COEFFICIENT

CATCHMENT AREA

CAUTION
THE POSITION OF ALL POLE LINES, CONDUITS, WATERMAINS, SEWERS AND OTHER UNDERGROUND AND OVERGROUND UTILITIES AND STRUCTURES IS NOT NECESSARILY SHOWN ON THE CONTRACT DRAWINGS, AND WHERE SHOWN, THE ACCURACY OF THE POSITION OF SUCH UTILITIES AND STRUCTURES IS NOT GUARANTEED. BEFORE STARTING WORK, DETERMINE THE EXACT LOCATION OF ALL SUCH UTILITIES AND STRUCTURES AND ASSUME ALL LIABILITY FOR DAMAGE TO THEM.

PRELIMINARY
NOT FOR CONSTRUCTION

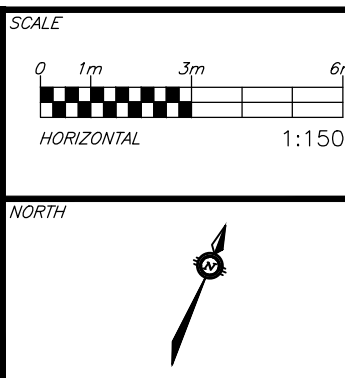[illegible]DESIGNED
BY

REVIEWED BY

CLIENT

NEMORIN GROUP LTD.
SUITE 100, 135 LAURIER AVE. W,
OTTAWA, ON. K1P 5J2
613.612.3288



exp Services Inc.
t +1.613.688.1899 | t +1.613.225.7330
2650 Queensview Drive, Unit 100
Ottawa, ON K2B 6H6
Canada
www.exp.com

• BUILDINGS • EARTH & ENVIRONMENT • ENERGY •
• INDUSTRIAL • INFRASTRUCTURE • SUSTAINABILITY

BASEPLAN	AJ
DESIGN	AJ
CHECKED	AA
CAD	AJ
PROJECT MANAGER	AA
APPROVED	AA

1568 MEADOWBROOK RD.
1568 MEADOWBROOK RD.,
OTTAWA, ON. K1B 3L5

POST-GRADING MEAN CATCHMENTS

PROJECT No. OTT-31030547-A0

SURVEY
STANTEC

DATE 04/06/2021

C200

#?????