
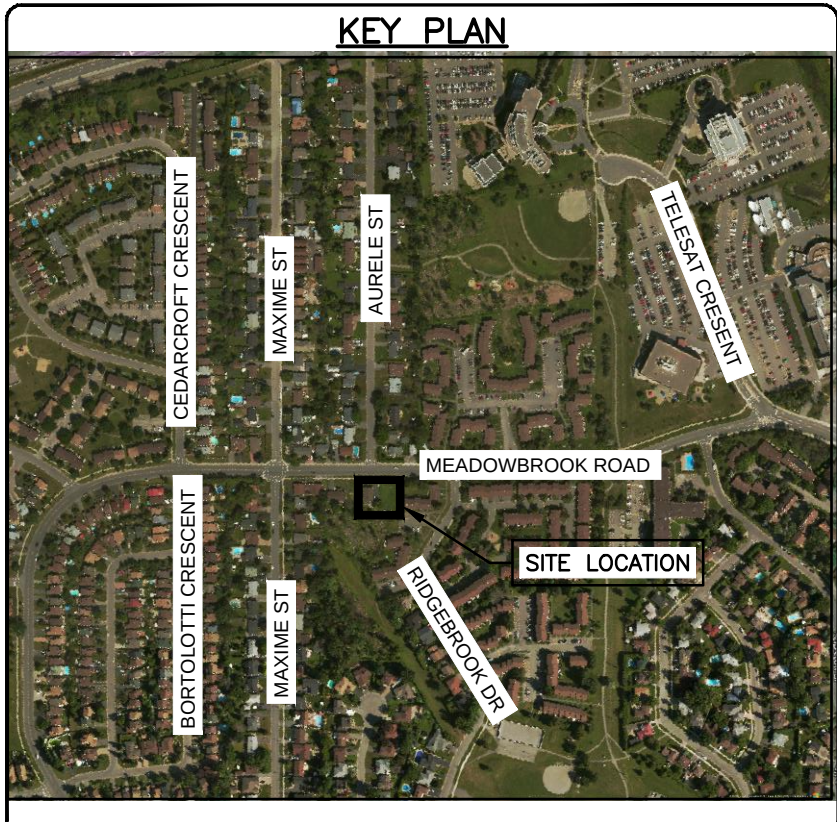


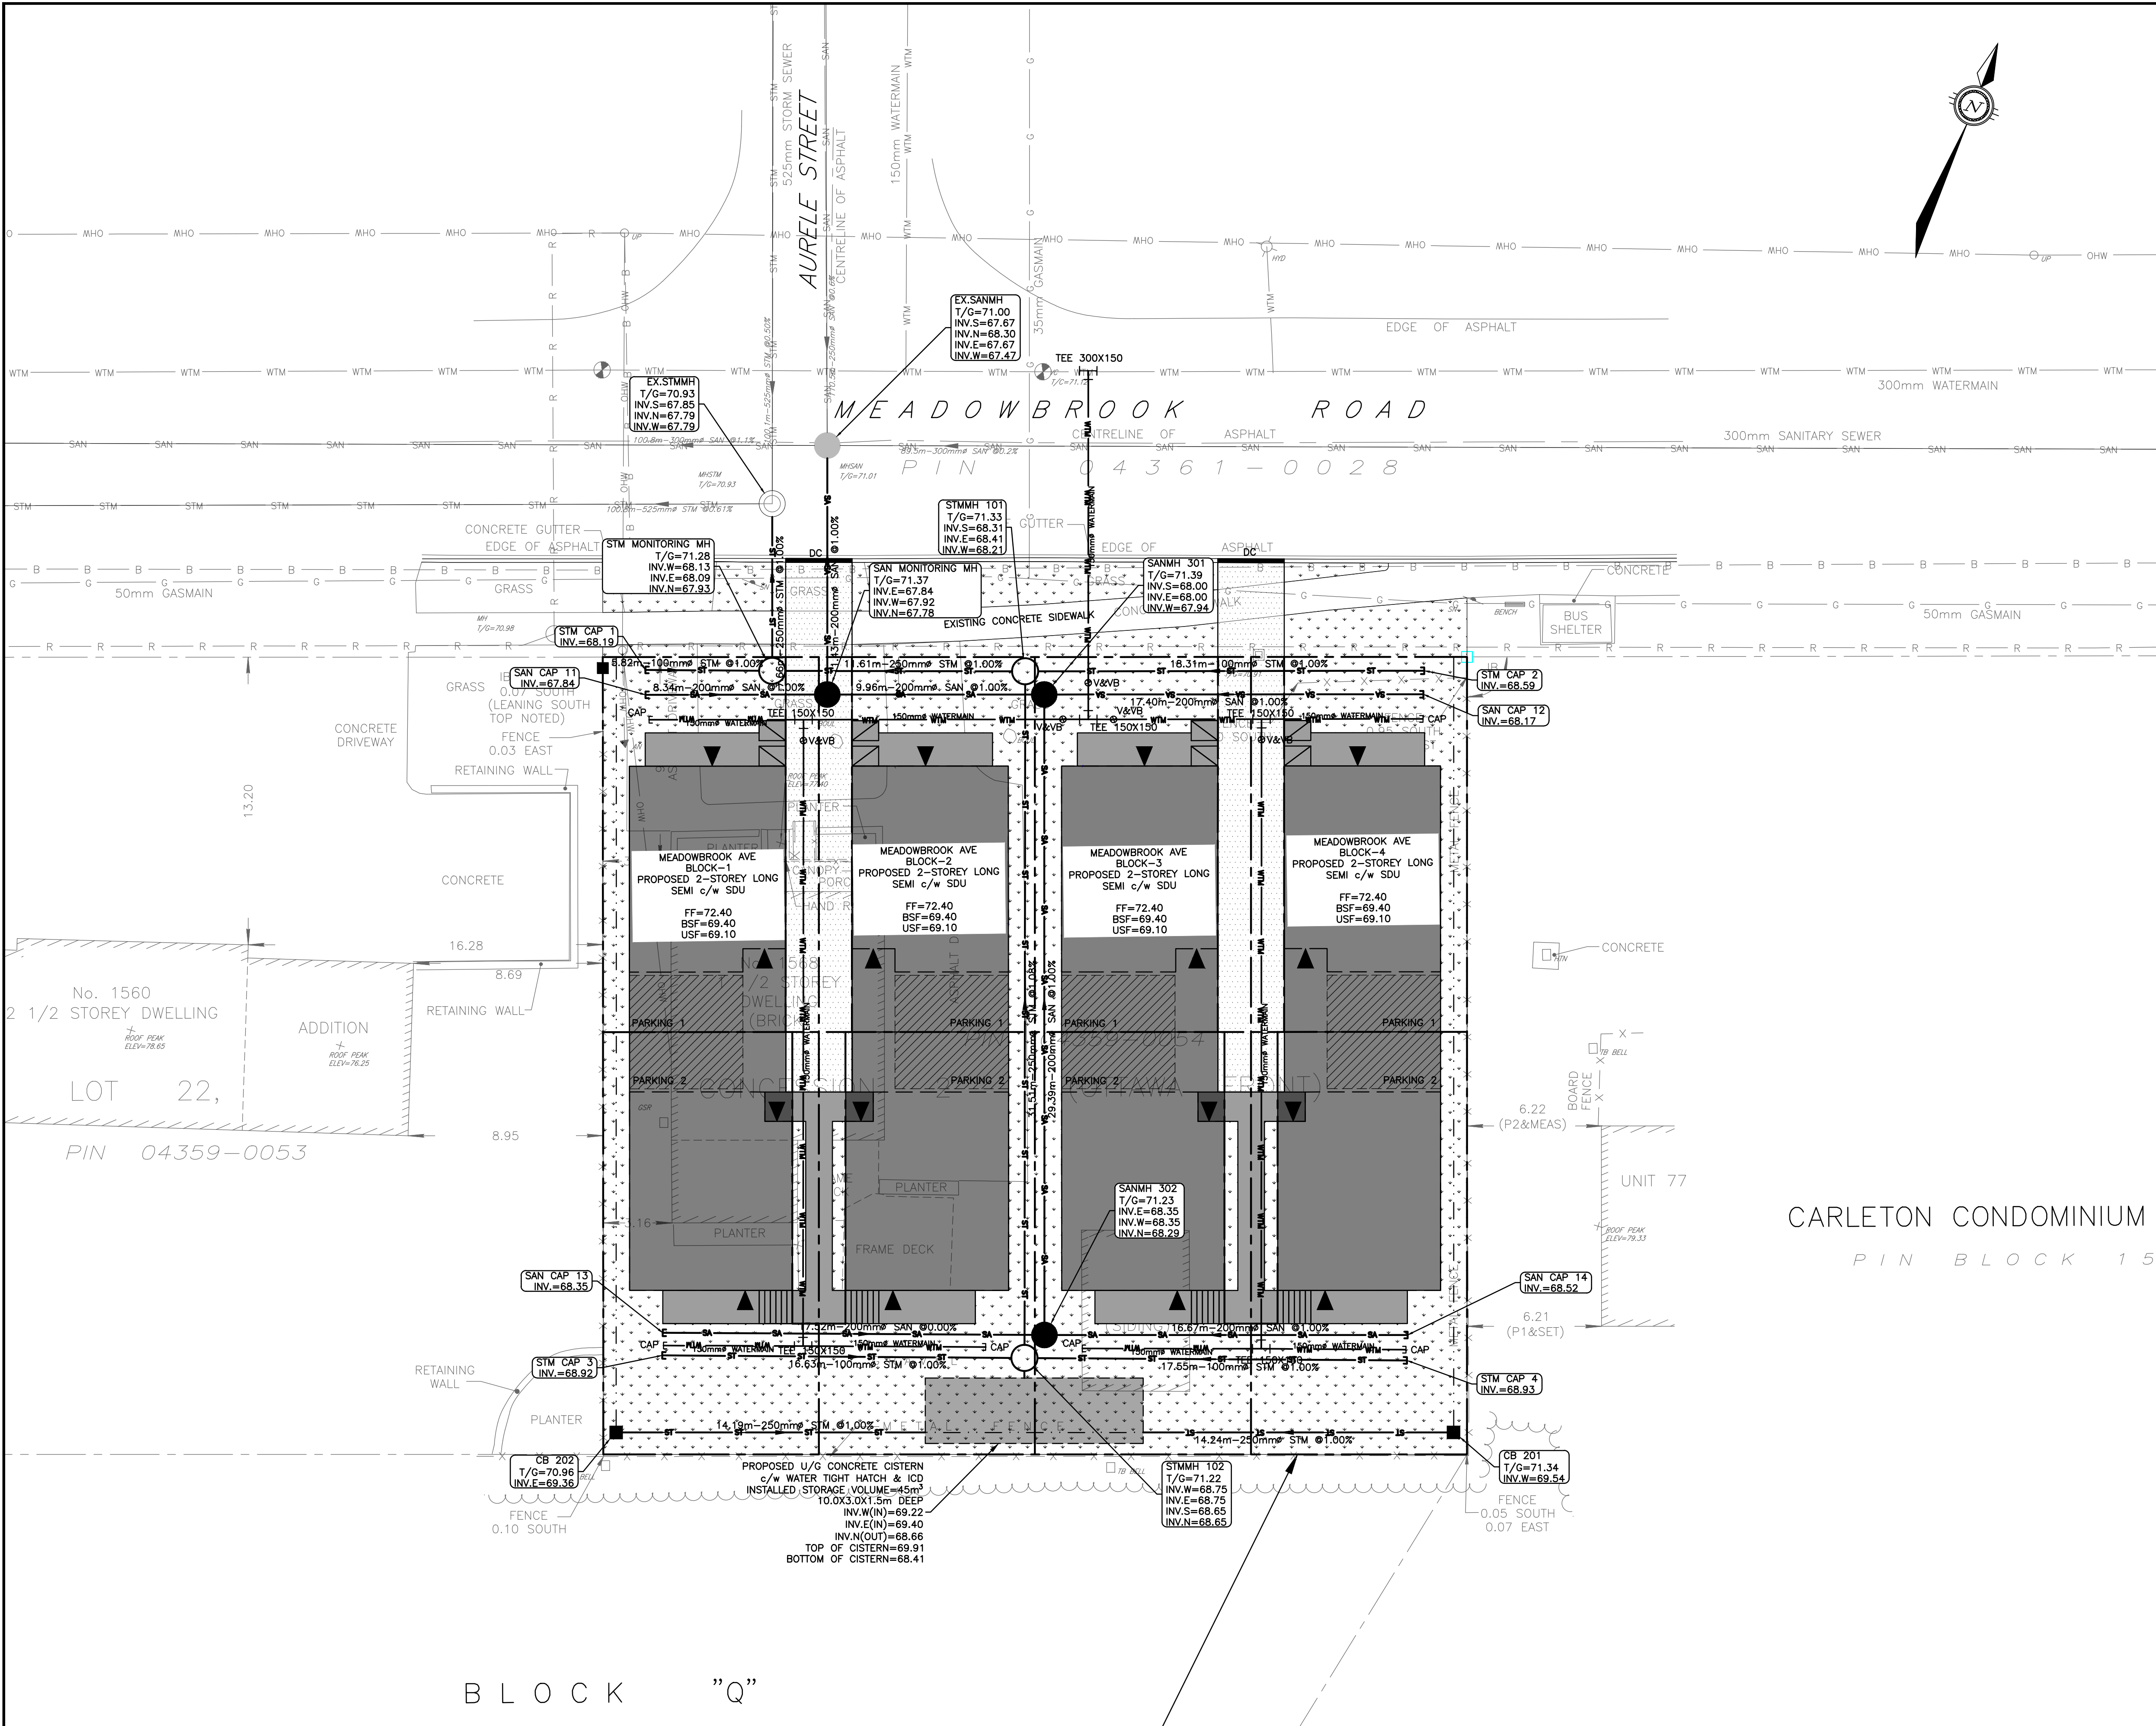

LEGEND	

CAUTION
THE POSITION OF ALL POLE LINES, CONDUITS, WATERMAINS, SEWERS AND OTHER UNDERGROUND AND OVERGROUND UTILITIES AND STRUCTURES IS NOT NECESSARILY SHOWN ON THE CONTRACT DRAWINGS, AND WHERE SHOWN, THE ACCURACY OF THE POSITION OF SUCH UTILITIES AND STRUCTURES IS NOT GUARANTEED. BEFORE STARTING WORK, DETERMINE THE EXACT LOCATION OF ALL SUCH UTILITIES AND STRUCTURES AND ASSUME ALL LIABILITY FOR DAMAGE TO THEM.

PRELIMINARY
NOT FOR CONSTRUCTION

REV	REVISION DESCRIPTION	DATE	BY	APPD
1	ISSUED FOR ZONING BY-LAW	14/12/21	AJ	AA

SCALE
0 1m 3m 6m
HORIZONTAL
1:150

NORTH

DESIGNED BY

REVIEWED BY

CLIENT
NEMORIN GROUP LTD.
SUITE 100, 135 LAURIER AVE. W.,
OTTAWA, ON. K1P 5J2
613.612.3288

exp.
exp Services Inc.
1-813-688-1889 | 1-813-225-7330
1000 Queen Street East, Unit 100
Ottawa, ON K2B 8H6
Canada
www.exp.com

BUILDINGS • EARTH & ENVIRONMENT • ENERGY •
INDUSTRIAL • INFRASTRUCTURE • SUSTAINABILITY

PROJECT No. OTT-21020547-A0	PROJECT 1568 MEADOWBROOK RD. 1568 MEADOWBROOK RD., OTTAWA, ON. K1B 3L5
SURVEY STANTEC	
DATE 04/06/2021	
DRAWING No. C100	TITLE SITE SERVICING PLAN

File Path: \\exp\projects\21020547-01\05 - mechanical\05 - drawings\01020547 - all.dwg
User: Stanek27/16/2021 1:17:33 PM
Reference: \\exp\projects\21020547-01\05 - mechanical\05 - drawings\01020547 - all.dwg

#?????