


BUILDING SECTION

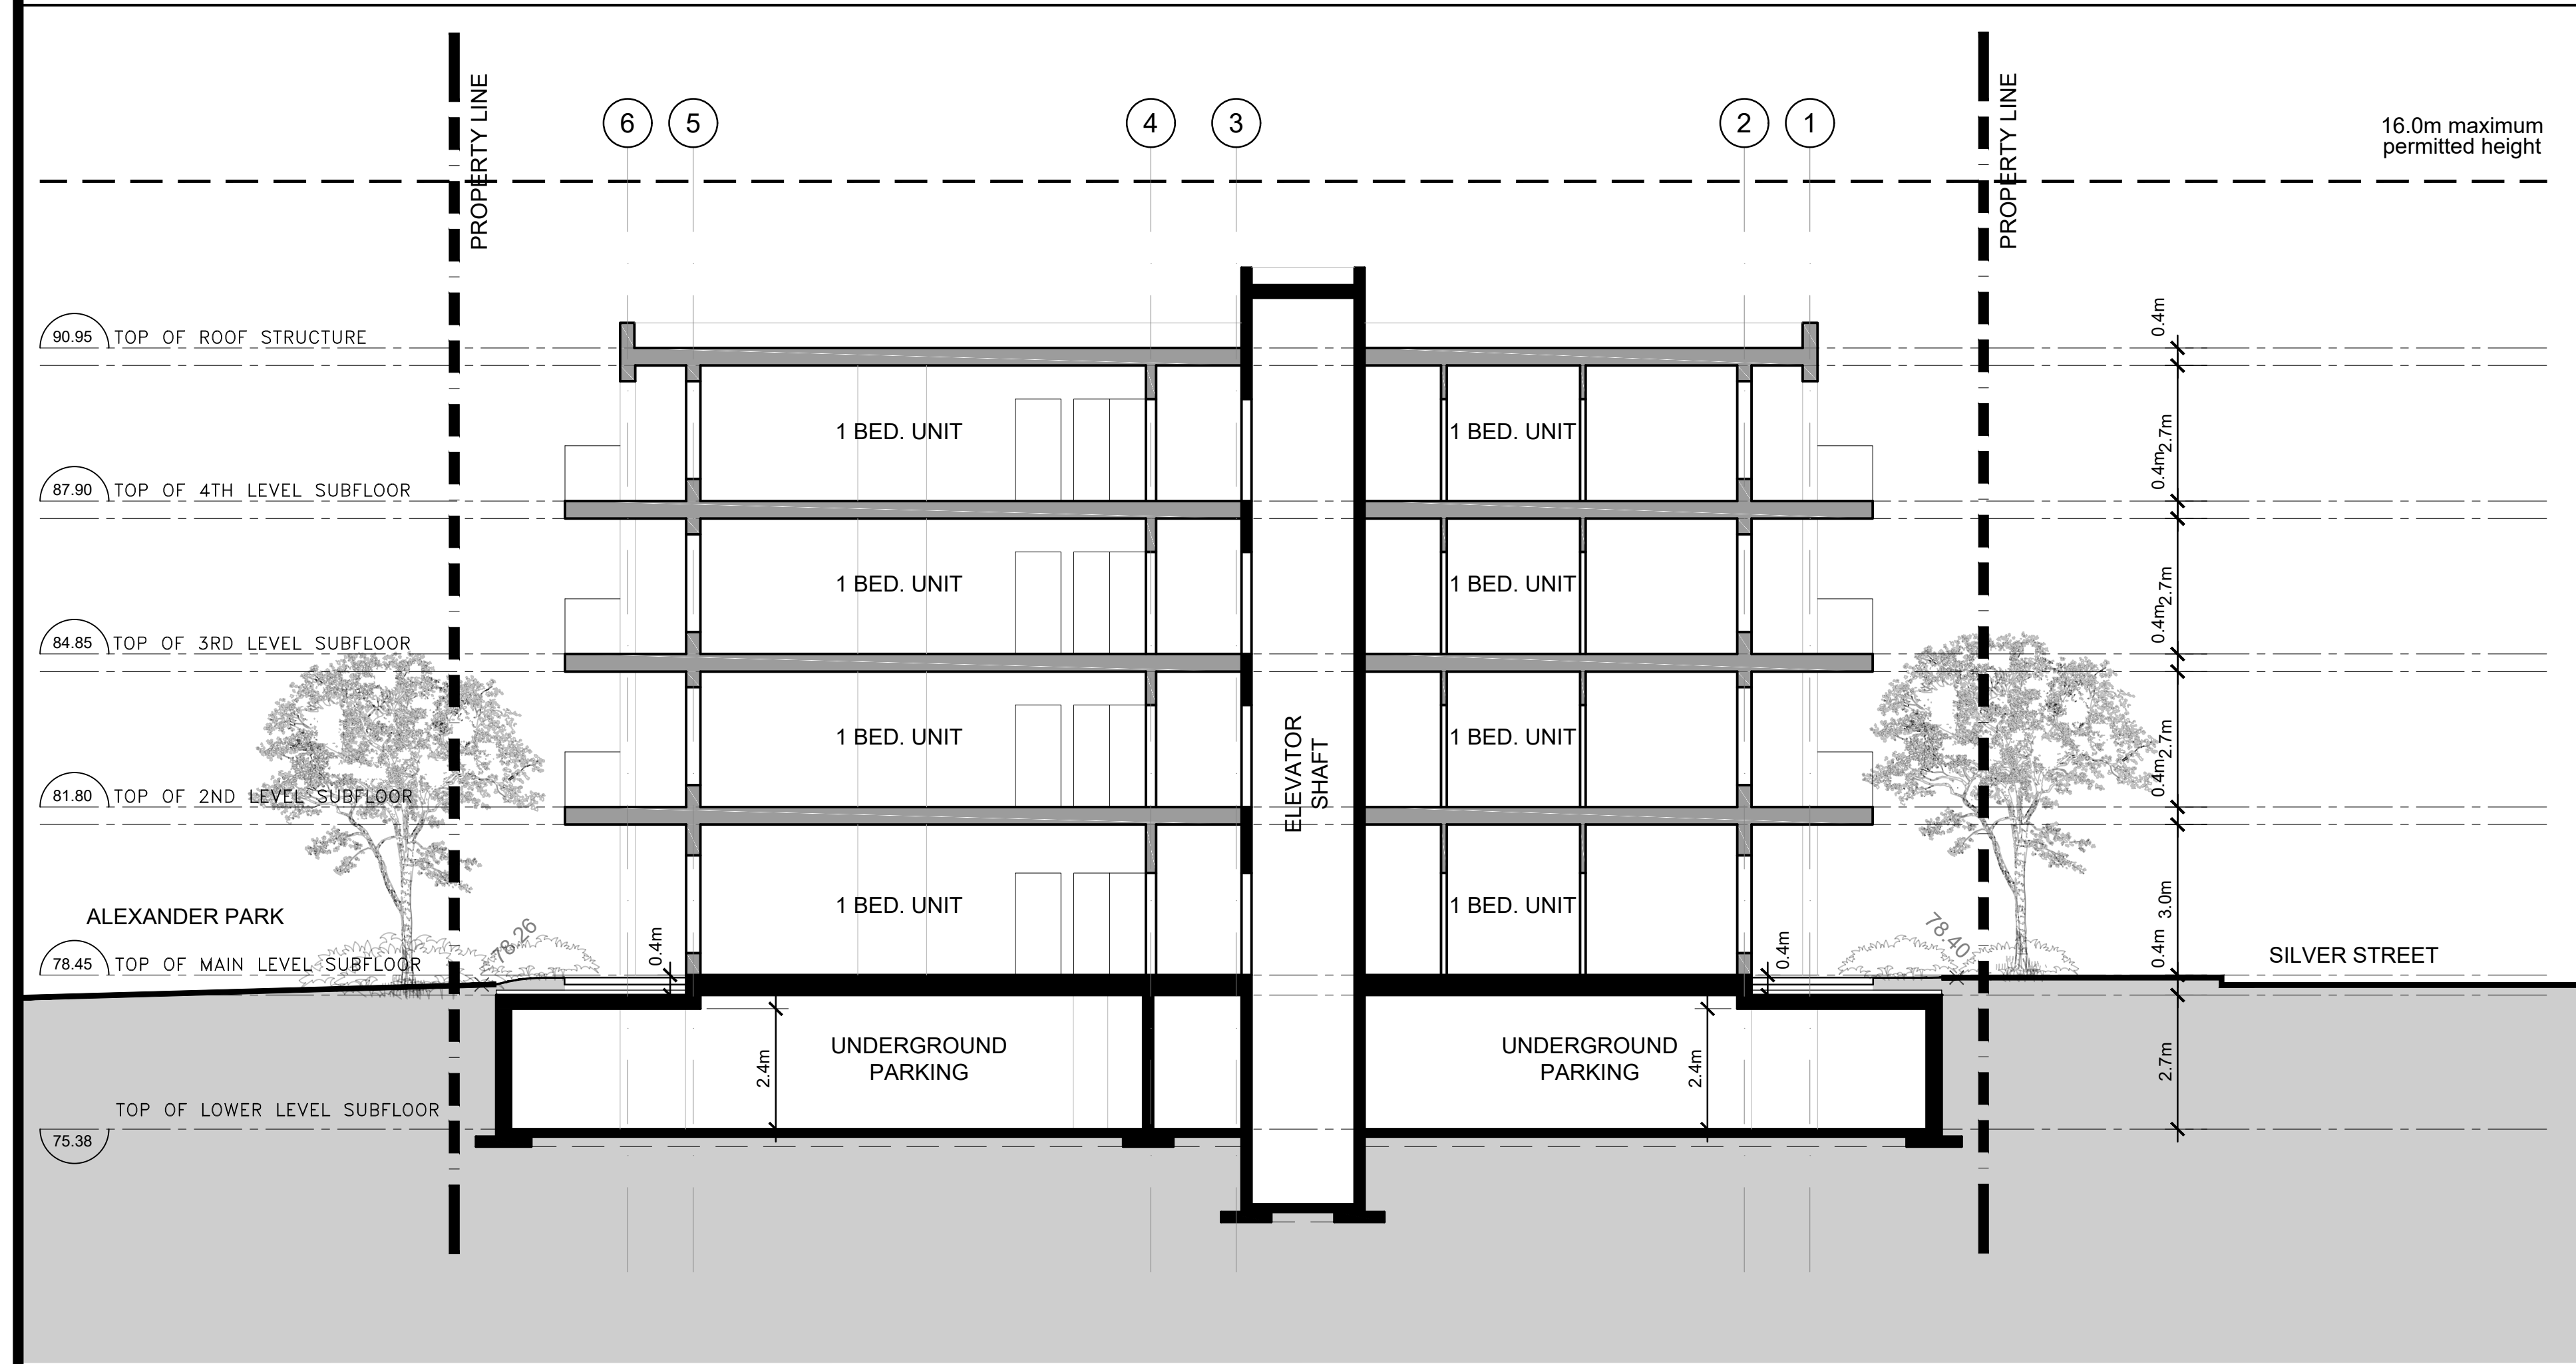

BUILDING SECTION

CLIENT:

16.0m maximum permitted height

TOP OF ROOF STRUCTURE 90.95

TOP OF 4TH LEVEL SUBFLOOR 87.90

TOP OF 3RD LEVEL SUBFLOOR 84.85

TOP OF 2ND LEVEL SUBFLOOR 81.80

SHILLINGTON AVENUE

TOP OF MAIN LEVEL SUBFLOOR 78.45

TOP OF LOWER LEVEL SUBFLOOR 75.38

11

10

09

08

07

06

05

04

03

02

01 FOR REVIEW PE JAN. 26 2022

REVISIONS BY DATE

STAMP NORTH ARROW

P2
Concepts
PROFESSIONAL ARCHITECTS, ENGINEERS & DESIGNERS
OTTAWA, ONTARIO, CANADA

DESIGNED BY: P.E. DRAWN BY: P.E. APPROVED BY: P.E.

PROJECT

1275 SHILLINGTON AVENUE
OTTAWA

DRAWING TITLE

BUILDING SECTIONS

PROJECT NO. 0453

DATE JAN. 26, 2022

A-300