


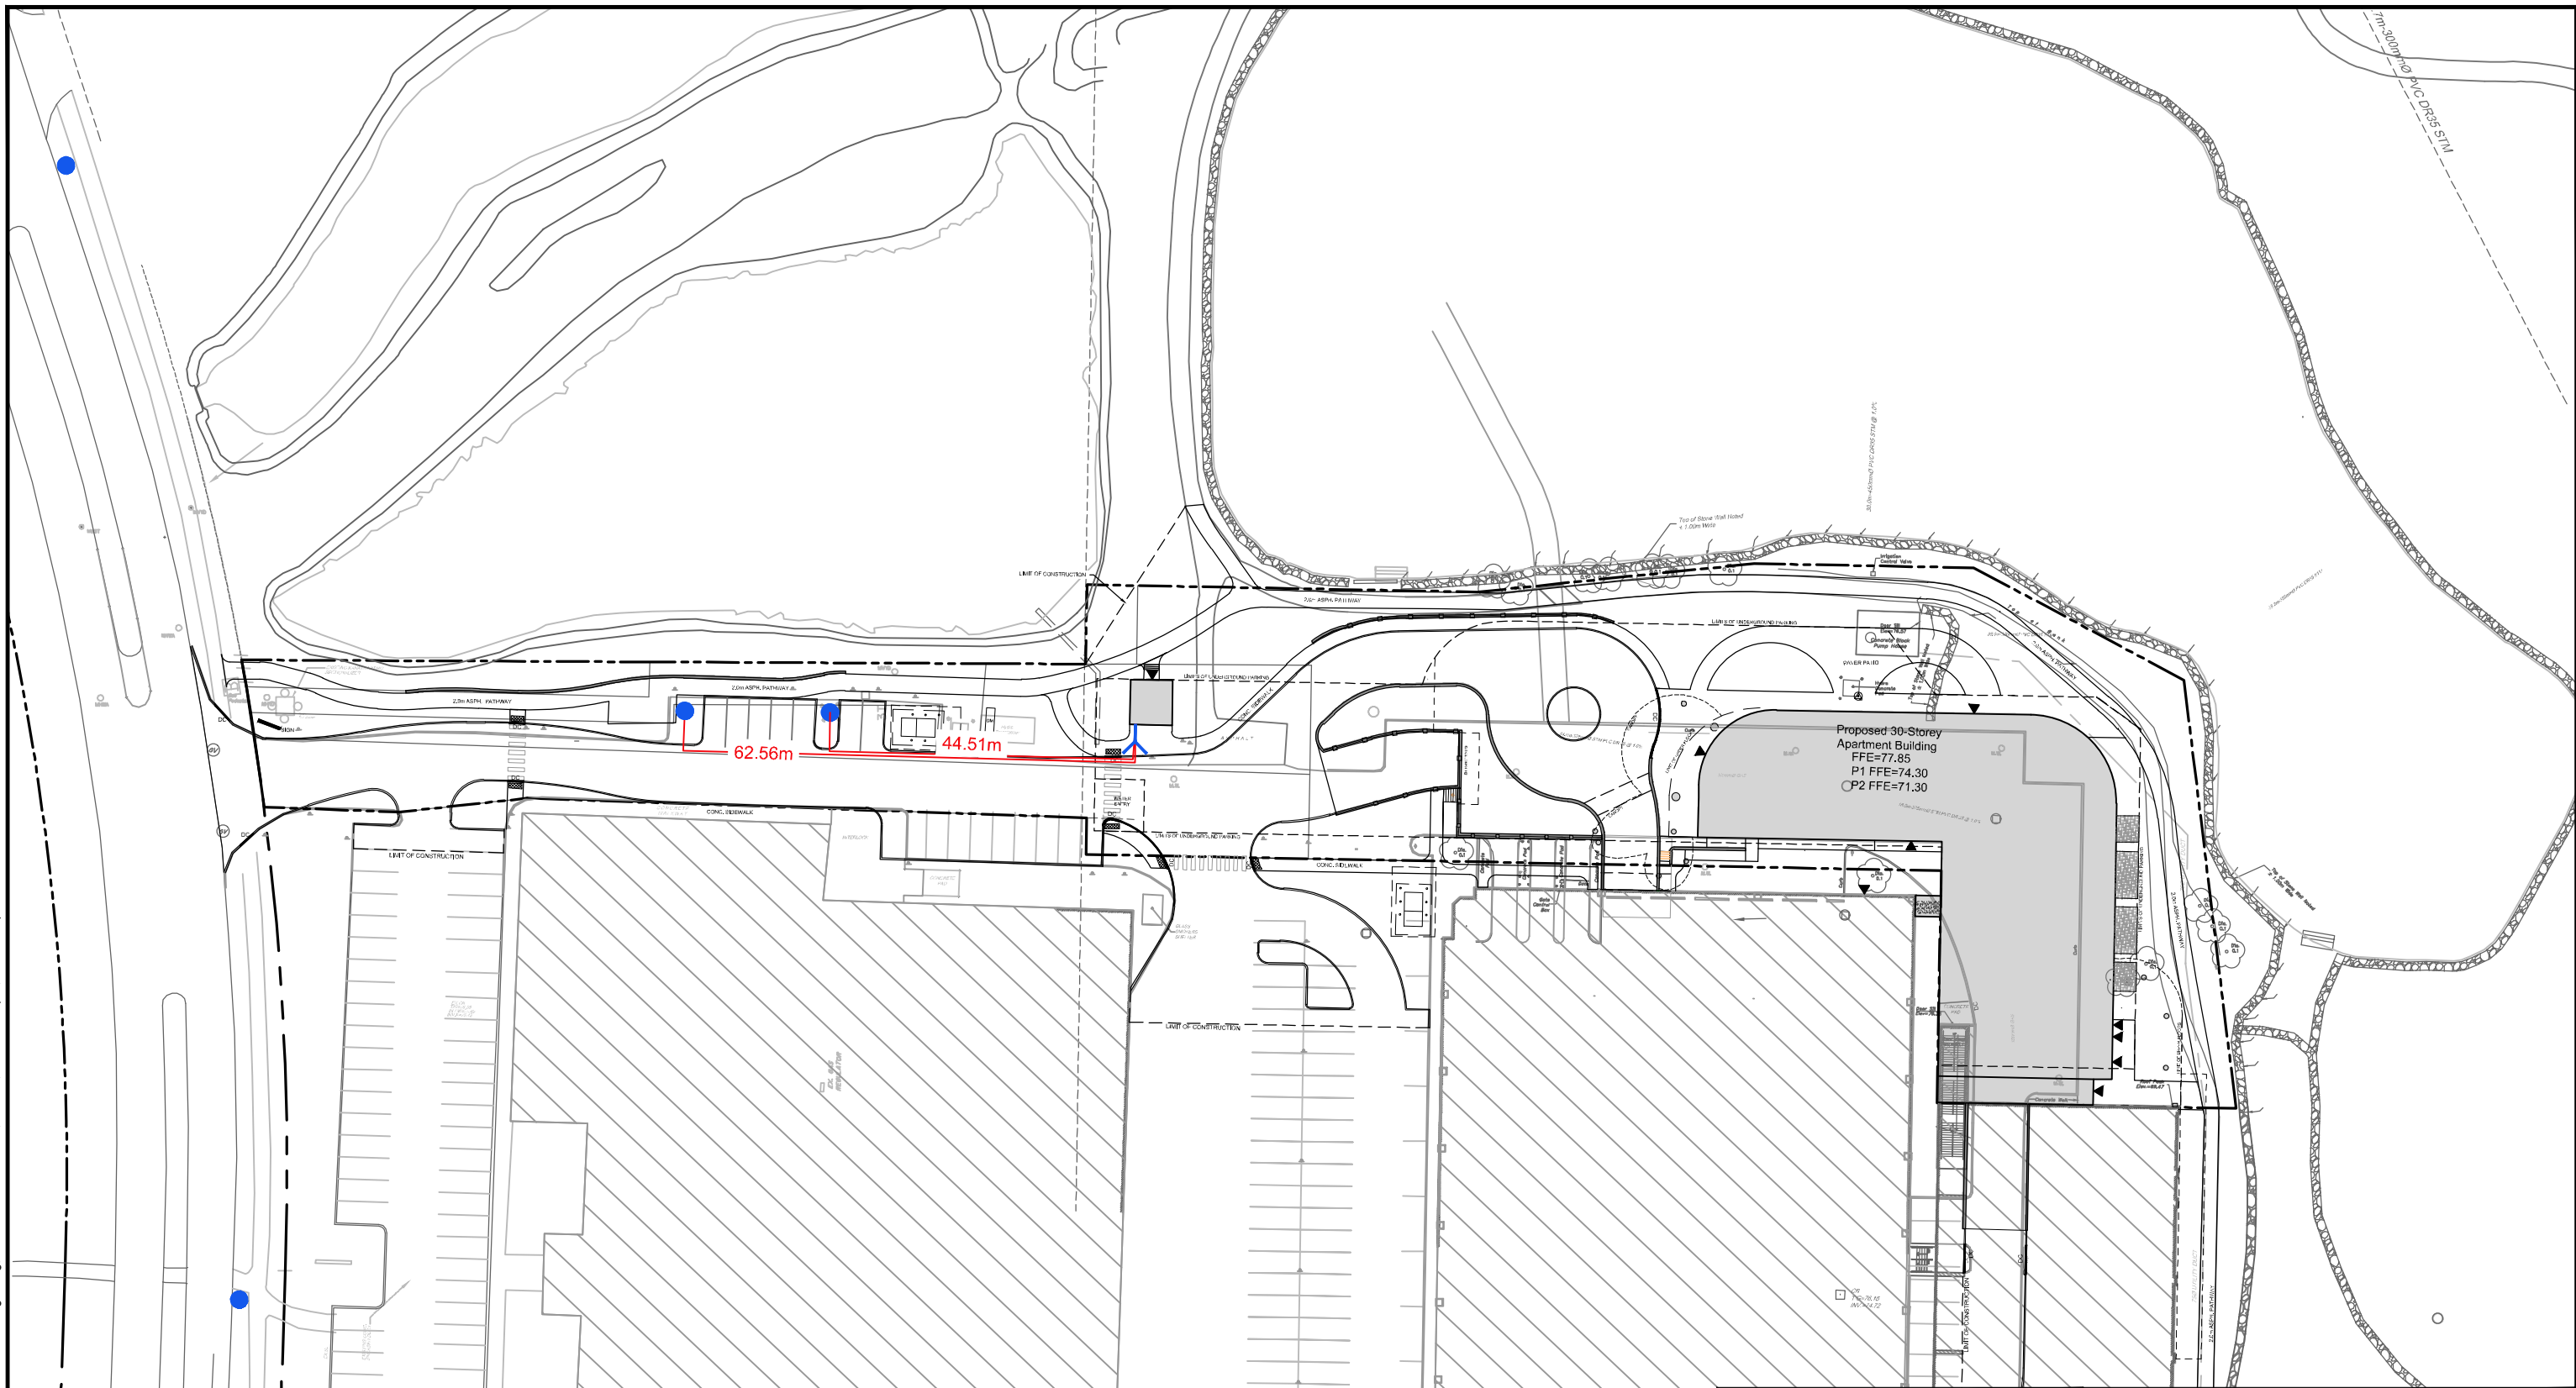




M:\2020\120202\CAD\Design\Figures\Hydraulic\120202 - Coverage.dwg, WATER COVERAGE, Mar 16, 2022 - 6:10pm, amestwarp



**LEGEND**

-  PROPERTY LINE
-  EXISTING AA CLASS HYDRANT
-  DISTANCE FROM HYDRANT TO SIAMESE CONNECTION
-  PROPOSED SIAMESE LOCATION

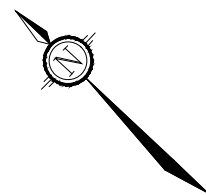

**NOVATECH**

Engineers, Planners & Landscape Architects  
 Suite 200, 240 Michael Cowpland Drive  
 Ottawa, Ontario, Canada K2M 1P6

Telephone (613) 254-9643  
 Facsimile (613) 254-5867  
 Website www.novatech-eng.com

**CITY OF OTTAWA  
 BROOKSTREET APARTMENTS**

**HYDRANT COVERAGE ANALYSIS**

SCALE		
DATE	JOB	FIGURE
MAR 2022	120202	HYD