


NOTE: Metric
Distances shown on this plan are in metres and can be converted to feet by dividing by 0.3048.

I REQUIRE THIS PLAN TO BE DEPOSITED UNDER THE REGISTRY ACT.
25th Nov 1982
H.J. MARTIN O.L.S.

PLAN 5R-6857
RECEIVED AND DEPOSITED
DATE 25 Nov 1982
John Richichi
ASSY. REGISTRAR FOR THE REGISTRY DIVISION OF OTTAWA CARLETON NO. 5

PLAN OF SURVEY OF
PART OF LOTS 2 & 3
CONCESSION 4 (Ottawa Front)
CITY OF GLOUCESTER
REGIONAL MUNICIPALITY OF OTTAWA-CARLETON
FARLEY & MARTIN LTD. SURVEYED BY H.J. MARTIN O.L.S. 1982
SCALE = 1:1250

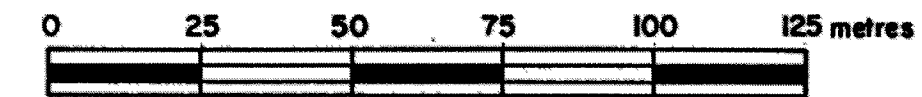

Bearing Note
BEARINGS ARE ASTRONOMIC AND ARE DERIVED FROM THE WESTERLY LIMIT OF WHITE STREET AS SHOWN ON PLAN 5R-6640 BEING N 23° 25' W.

SCHEDULE

PART	LOT	CONCESSION	INST. NO.
1	2	4 OF	NS 140563
2	2 & 3	4 OF	
3	2 & 3	4 OF	
4	2 & 3	4 OF	
5	2	4 OF	NS 163289
6	2	4 OF	
7	2	4 OF	
8	2	4 OF	

CAUTION This plan is not a plan of subdivision within the meaning of the Planning Act.

SURVEYOR'S CERTIFICATE:
I hereby certify:
1. That this plan and survey are correct and in accordance with the Survey's Act and the regulations made thereunder.
2. That the survey was completed on the 25th day of Nov 1982
Date 25th Nov 1982
H.J. MARTIN
Ontario Land Surveyor

LEGEND (IF APPLICABLE)
S.I.B. DENOTES STANDARD IRON BAR
S.S.I.B. DENOTES SHORT STANDARD IRON BAR
I.B. DENOTES IRON BAR
R.I.B. DENOTES ROUND IRON BAR
C.C. DENOTES CUT CROSS
P. DENOTES POUND
W. DENOTES WITNESS
F. DENOTES FENCE
M.T.C. DENOTES MINISTRY OF TRANSPORTATION AND COMMUNICATIONS
P. DENOTES PLANTED

FARLEY & MARTIN LTD.
ONTARIO LAND SURVEYORS
412 MacLAREN STREET
OTTAWA, CANADA
K2P 0M8
Scale:
File: Ref:

5