




# JUNE 21st

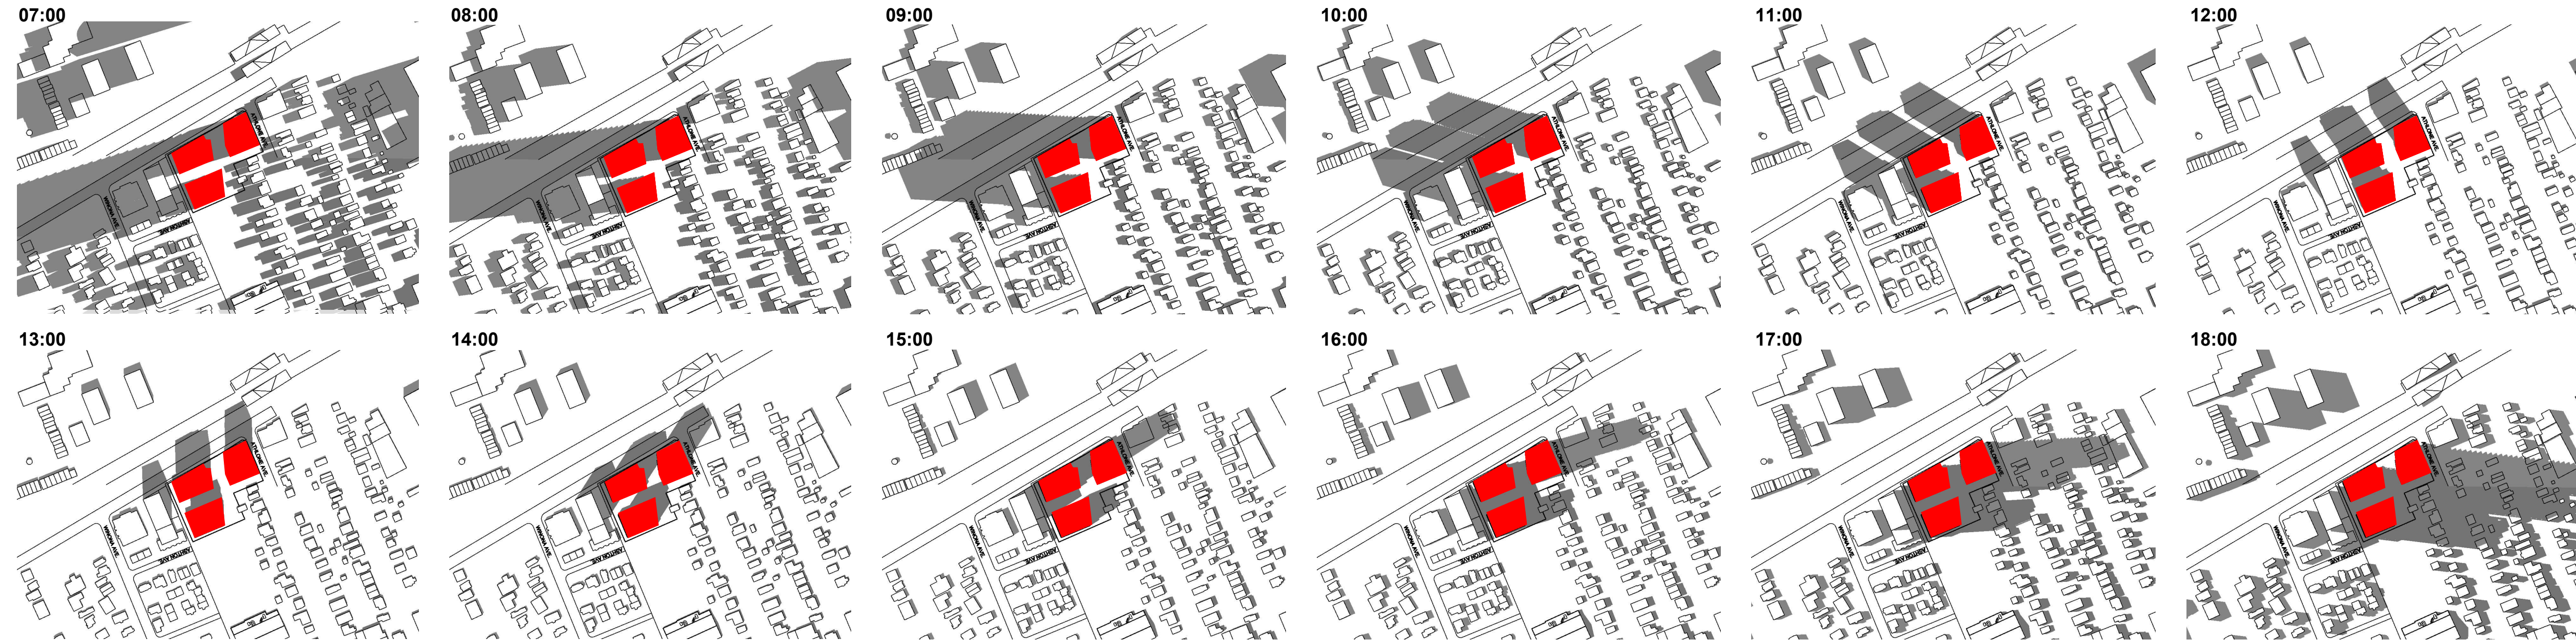

# MARCH/SEPTEMBER 21st

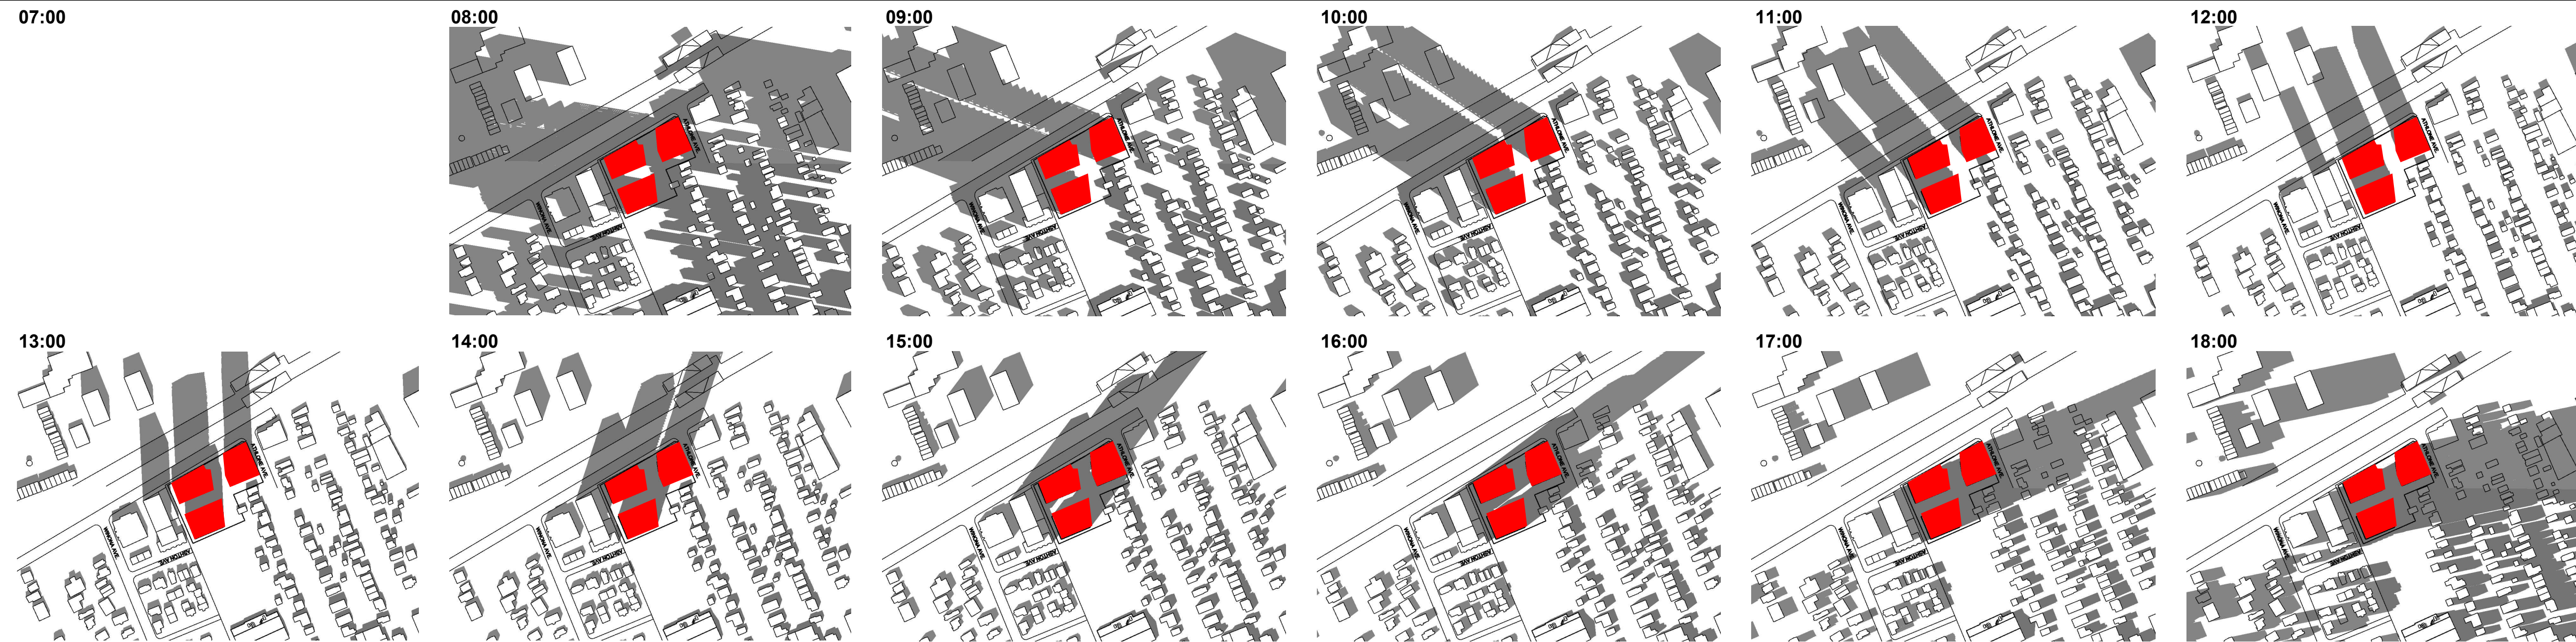

# DECEMBER 21st

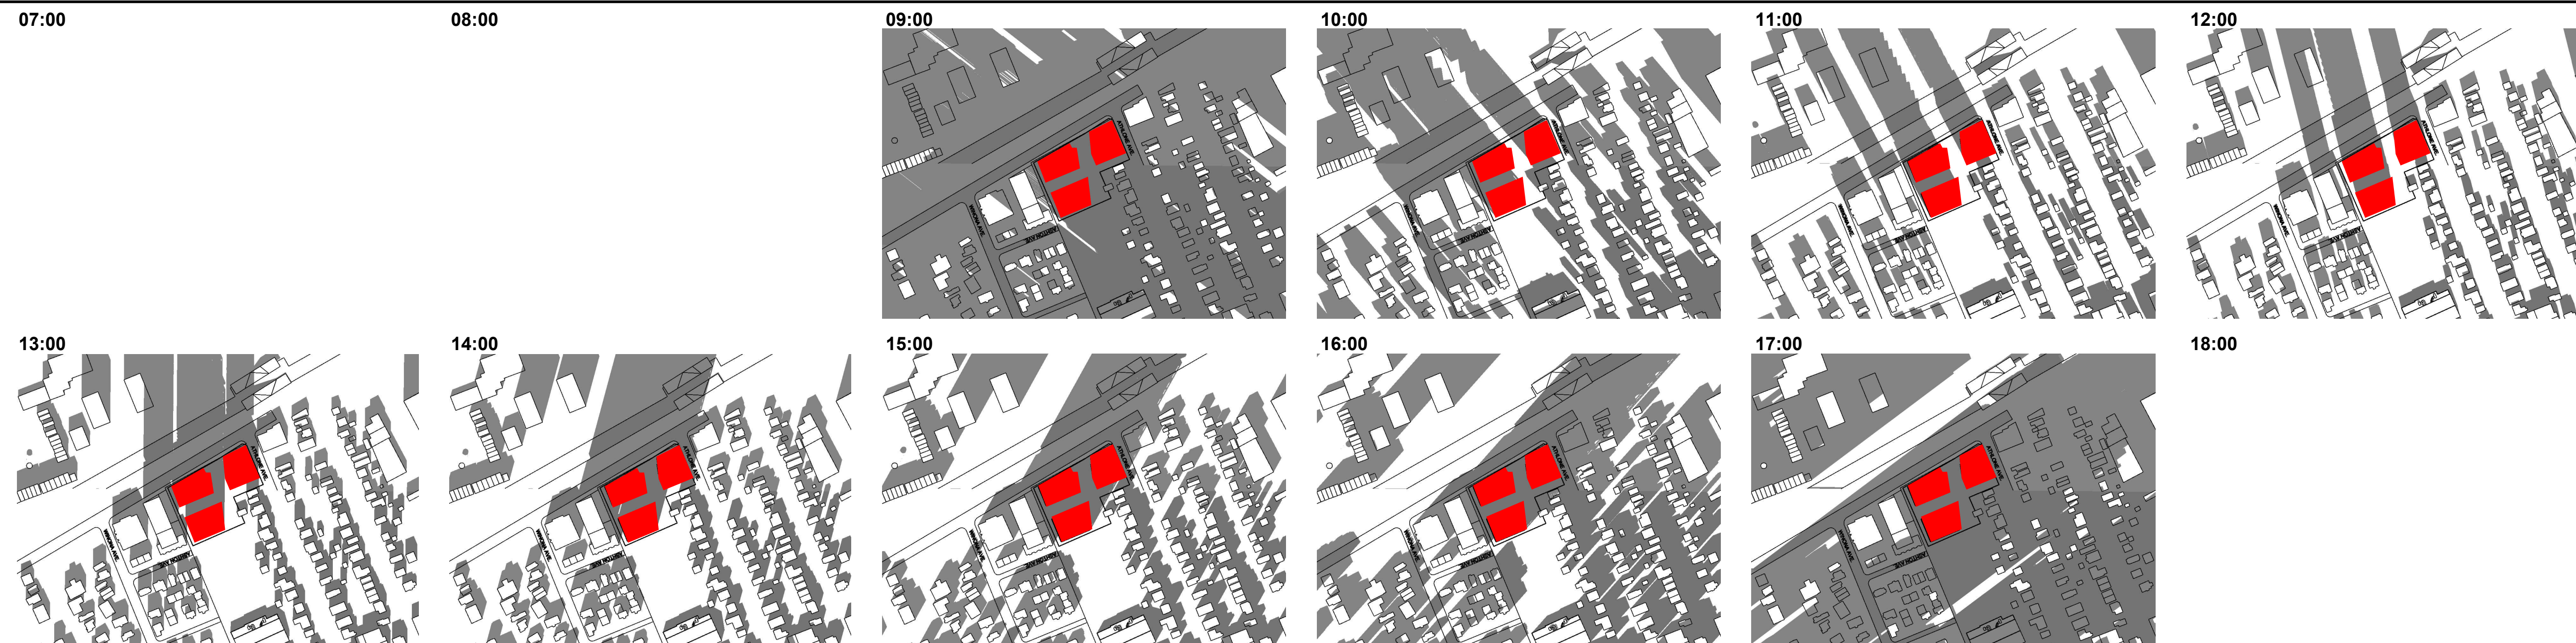

### PROJECT TEAM

**ARCHITECT**  
 HOBIN ARCHITECTURE  
 PATRICK BISSON  
 T 613-238-7200

**PLANNING**  
 FOTENN CONSULTANTS INC.  
 STEPHANIE MORRIS  
 T 613-233-5709

**CIVIL**  
 J.L. RICHARDS  
 LUCIE DALRYMPLE  
 T 613-913-4368

**LANDSCAPE ARCHITECT**  
 LASHLEY & ASSOCIATES LANDSCAPE ARCHITECTS  
 DANIELA CORREIA  
 T 613-233-4051

**TRANSPORTATION**  
 PARSONS  
 MARK BAKER  
 T 613-222-8234

**ENVIRONMENTAL**  
 GRADIENT WIND ENGINEERING  
 JOSHUA FOSTER  
 T 613-836-0634

**SURVEYOR**  
 STANTEC  
 BRIAN WEBSTER  
 T 613-229-7644

no.	date	revision
1	22-04-07	ISSUED FOR REZONING

It is the responsibility of the appropriate contractor to check and verify all dimensions on site and report all errors and/or omissions to the architect.

All contractors must comply with all pertinent codes and by-laws.

Do not scale drawings.

This drawing may not be used for construction until signed.

Copyright reserved.

Hobin Architecture  
 Incorporated  
 63 Pamela Street  
 Ottawa, Ontario  
 Canada K1S 5K6  
 T: 613-238-7200  
 F: 613-235-2005  
 E: mail@hobinarc.com  
 hobinarc.com



### PROJECT/LOCATION:

2026 SCOTT STREET

### DRAWING TITLE:

SUN/SHADOW STUDY


DRAWN BY:  
PB/KM

DATE:  
220405

SCALE:  
N/A

PROJECT:  
1937

DRAWING NO.:  
A-400

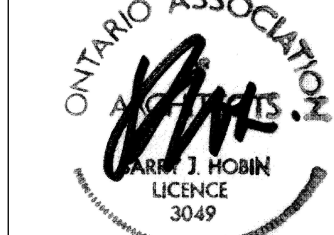

REVISION NO.:

