
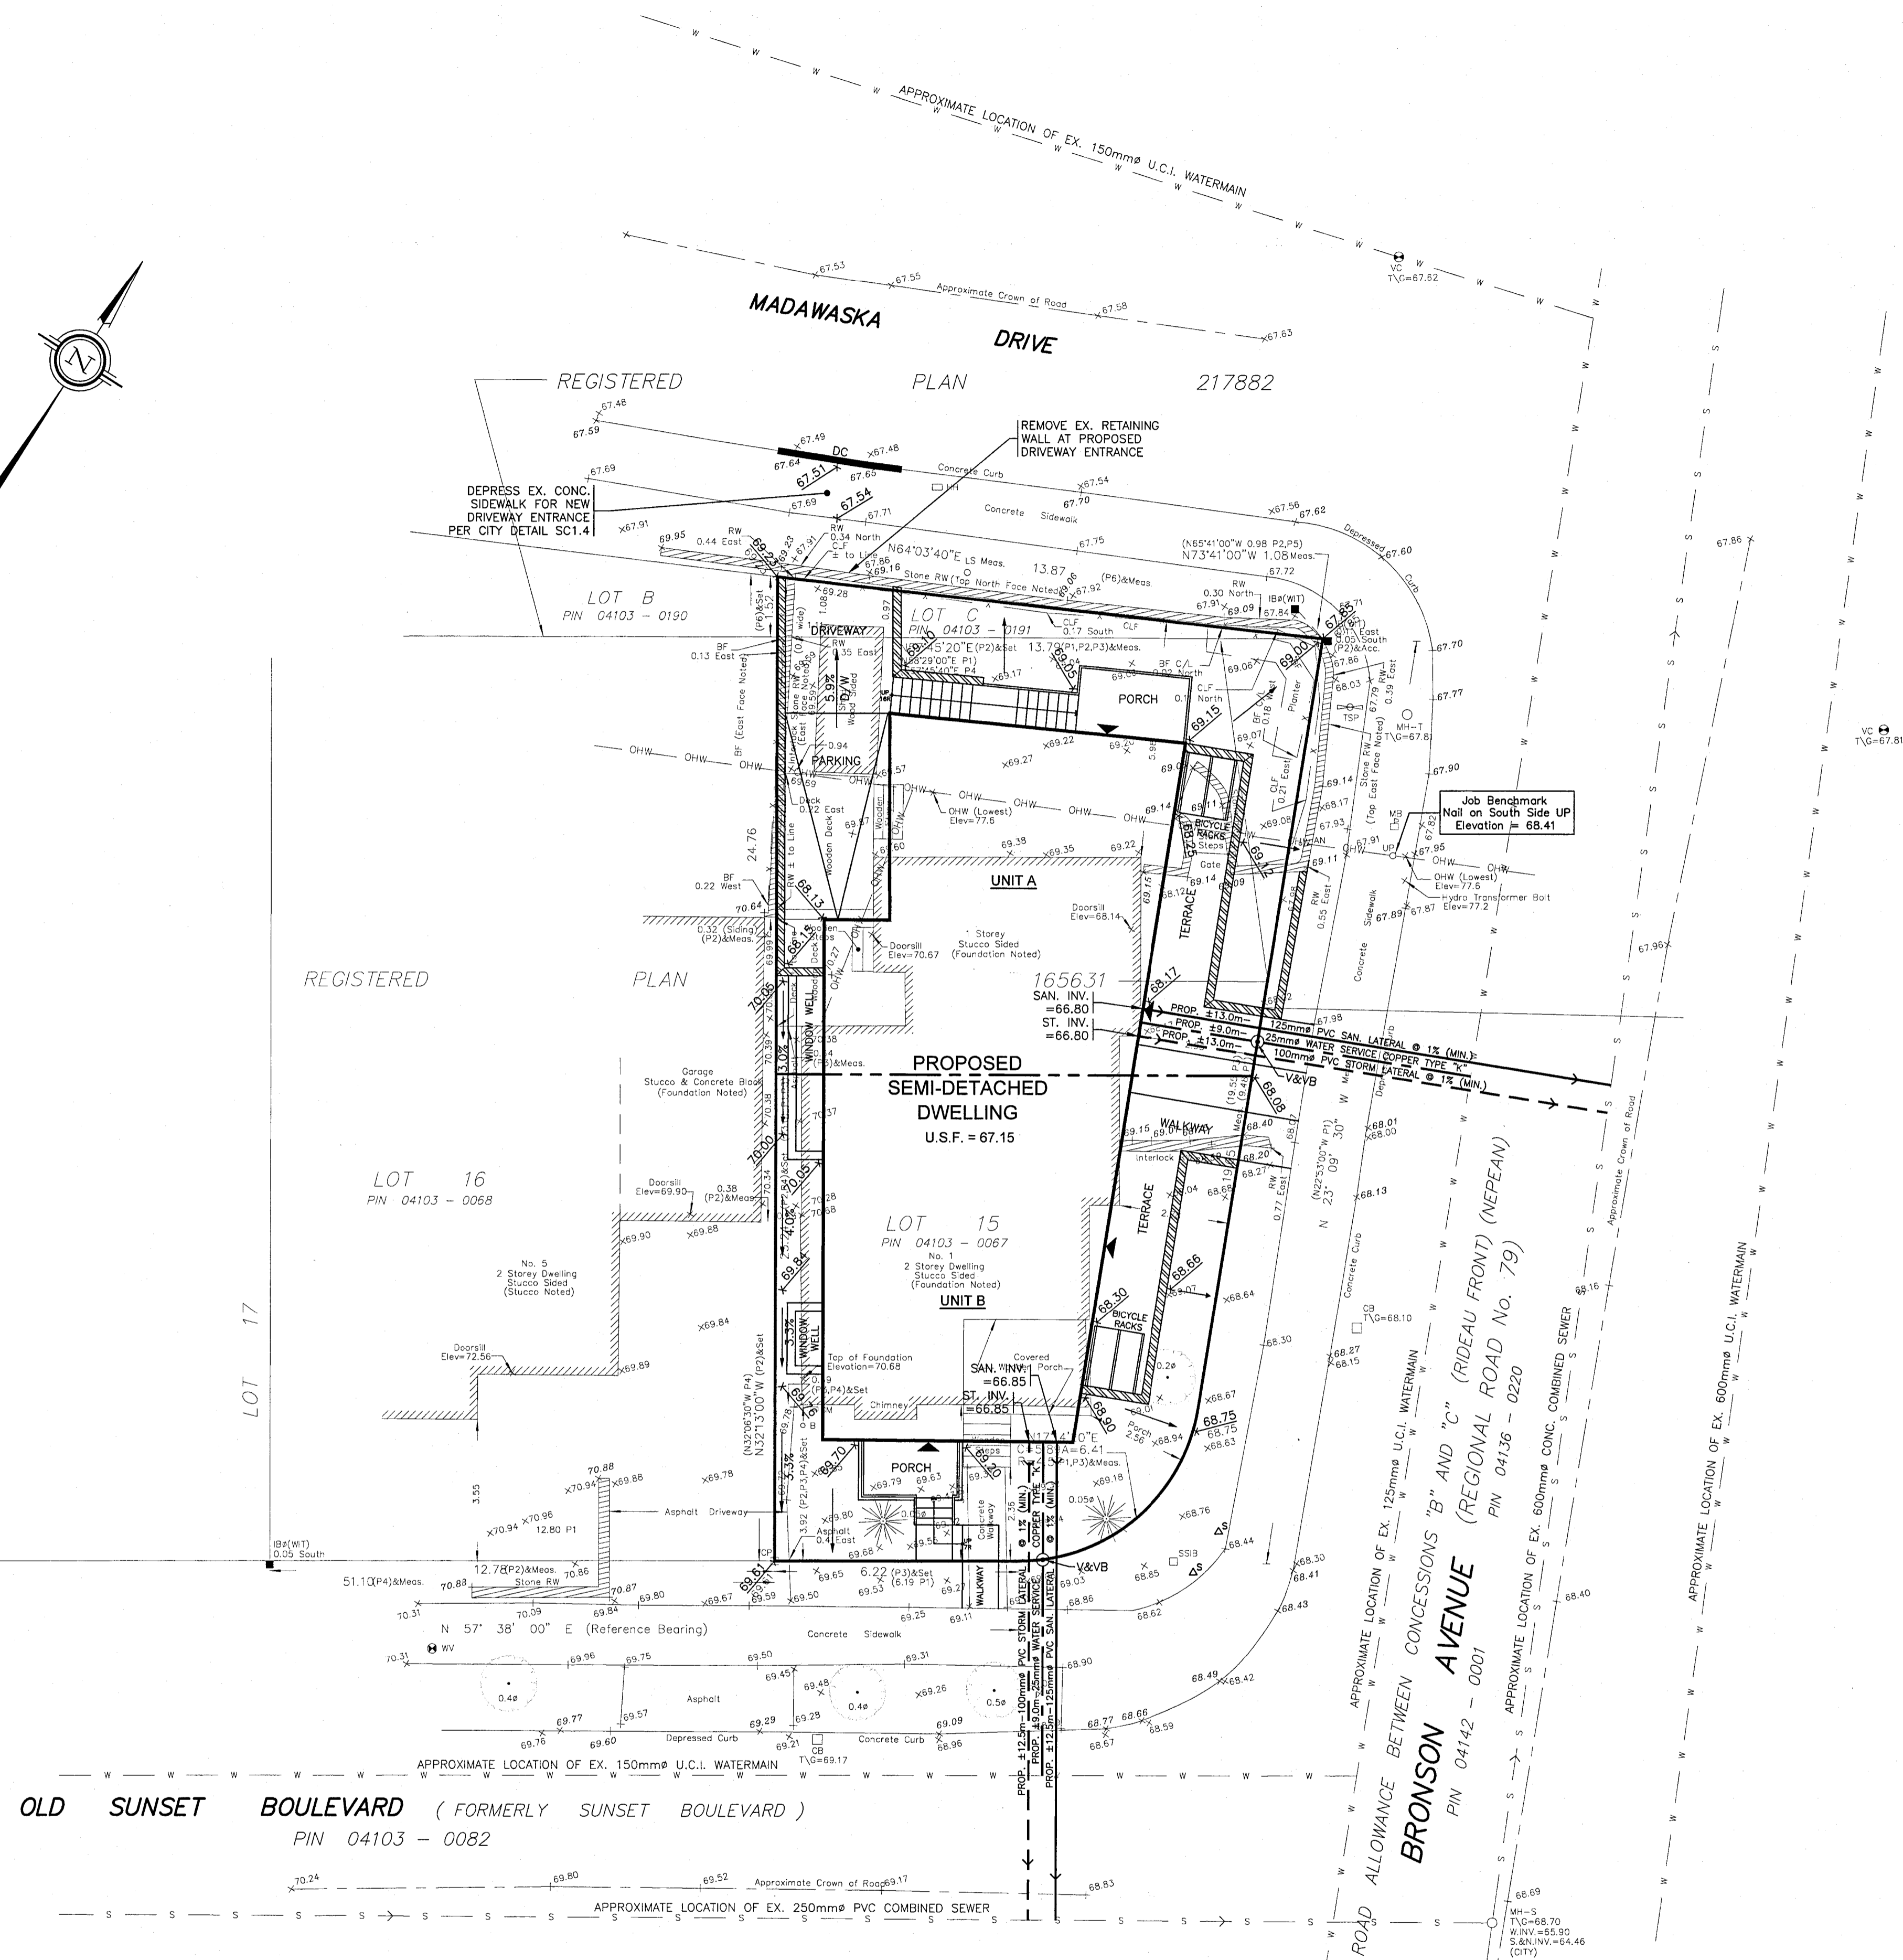


- LEGEND**
- PROPOSED ELEVATION
 - EXISTING ELEVATION
 - F.F. PROPOSED TOP OF GROUND FLOOR ELEVATION
 - T.O.F. PROPOSED TOP OF CONCRETE FOUNDATION ELEVATION
 - U.S.F. PROPOSED UNDERSIDE OF CONCRETE FOOTING ELEVATION
 - D/W PROPOSED DRIVEWAY
 - EXISTING COMBINED SEWER
 - EXISTING WATERMAIN
 - PROPOSED 125mm PVC SANITARY LATERAL SERVICE @ 1% (MIN.) SLOPE
 - PROPOSED 100mm PVC STORM LATERAL SERVICE @ 1% (MIN.) SLOPE
 - PROPOSED 25mm WATER SERVICE (COPPER TYPE "K")
 - EXISTING COMBINED SEWER MANHOLE
 - EXISTING CATCH BASIN
 - EXISTING WATER VALVE
 - EXISTING FIRE HYDRANT
 - EXISTING UTILITY POLE
 - EXISTING OVERHEAD WIRES
 - PROPOSED VALVE AND VALVE BOX (V&VB)
 - PROPOSED GENERAL DIRECTION OF LOT GRADING AND SURFACE FLOW
 - PROPOSED DEPRESSED CURB
 - PROPOSED RETAINING WALL

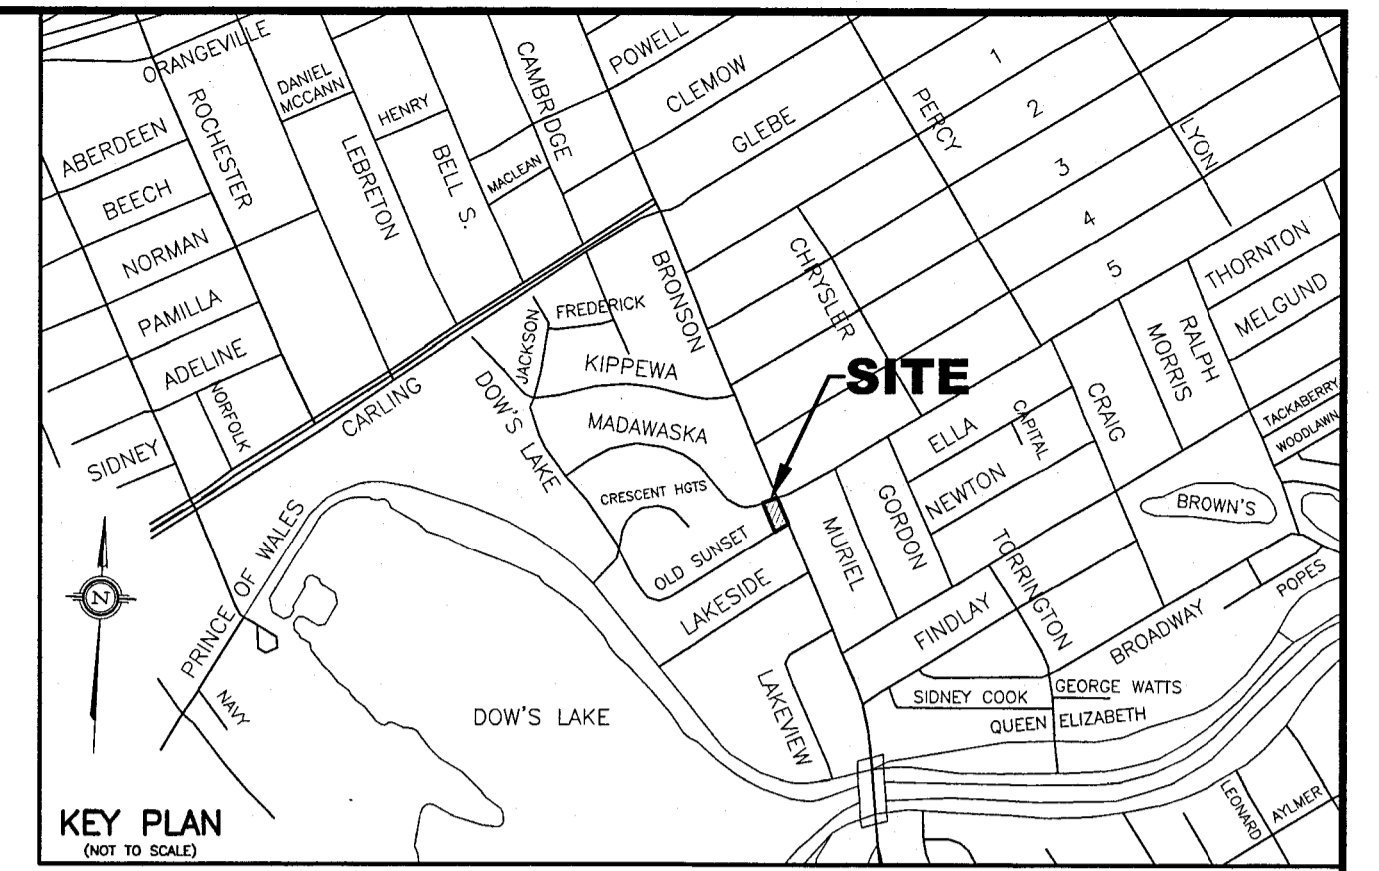

DESIGN	T.L.M.
CHECKED	T.L.M.
DRAWN BY	P.M.
CHECKED	T.L.M.
APPROVED	T.L.M.

PROJECT
 1 OLD SUNSET BOULEVARD
 LOT 15, REGISTERED PLAN 165631
 AND LOT C, REGISTERED 217882
 CITY OF OTTAWA

DRAWING TITLE
PROPOSED SERVICES LAYOUT PLAN

T.L. MAK ENGINEERING CONSULTANTS LTD.
 CONSULTING ENGINEERS

PROJECT No.	DATE	DRAWING No.
822-26	MARCH 2022	G-1

NO.	REVISION	DATE	BY

