

SITE PLAN LEGEND


- ◀ MAIN ENTRANCE
- ◁ ENTRANCE/EXIT
- ◄ LOADING
- FH ● FIRE HYDRANT (REFER TO CIVIL DWGS)
- MH ● MANHOLE (REFER TO CIVIL DWGS)
- CB ■ CATCH BASIN (REFER TO CIVIL DWGS)
- EHP ○ EXISTING HYDRO POLE (REFER TO CIVIL DWGS)
- HP ● HYDRO POLE (REFER TO CIVIL DWGS)
- ICV ○ IRRIGATION CONTROL VALVE (REFER TO LANDSCAPE DWGS)
- SIGNAGE
- ELEVATION
- HB □ HOSE BIB (REFER TO MECHANICAL DWGS)
- LA LANDSCAPED AREA (REFER TO LANDSCAPE DWGS)
- PROPOSED TREE
- PROPOSED PLANTING
- PARKING SPACE
- BARRIER FREE PARKING SPACE
- ▨ HEAVY DUTY (H.D.) ASPHALT PAVING, BALANCE OF ASPHALT PAVING TO BE MEDIUM DUTY (REFER TO CIVIL)
- CONCRETE PAVING (REFER TO CIVIL DWGS)
- PROPOSED BUILDING
- PROPERTY LINE
- REQUIRED SETBACK LINE
- FIRE ROUTE
- CURB CUT & TACTILE WARNING STRIP (REFER TO LANDSCAPE DWGS)
- SITE LIGHTING (REFER TO ELECTRICAL DWGS)
- SITE LIGHTING (REFER TO ELECTRICAL DWGS)

SITE PLAN SHEET NOTES

- 01 MAIN ENTRANCE MONUMENT SIGNAGE
- 02 BARRIER-FREE PARKING POST & SIGNAGE MOUNTED IN BOLLARD TO COMPLY WITH MUNICIPALITY ACCESSIBILITY DESIGN STANDARDS
- 03 ACCESSIBILITY PAVEMENT MARKING TO COMPLY WITH MUNICIPALITY ACCESSIBILITY DESIGN STANDARDS
- 04 PROVIDE FLUSHED CURB, COMPLY WITH MUNICIPALITY ACCESSIBILITY DESIGN STANDARDS
- 05 FIRE HYDRANT LOCATION, REFER TO MECHANICAL DRAWINGS
- 06 FIRE DEPARTMENT SIAMESE CONNECTION & SIGNAGE LOCATION, REFER TO MECHANICAL DRAWINGS
- 08 GENERATOR AND ENCLOSURE, REFER TO ELECTRICAL DRAWINGS
- 10 BIKE RACK LOCATION, REFER TO LANDSCAPE DRAWINGS
- 11 BENCH LOCATIONS, REFER TO LANDSCAPE DRAWINGS
- 12 CONDENSING UNITS BY FOOD SERVICES, PROVIDE CONCRETE PAD AS REQUIRED, REFER TO KITCHEN DRAWINGS
- 13 FIRE ACCESS ROUTE SIGN, GRAPHICS TO COMPLY WITH MUNICIPALITY AND FIRE DEPT. STANDARDS
- 14 6 CUBIC YARD GARBAGE COMPACTOR
- 16 TRANSFORMER ON CONCRETE PAD, REFER TO ELECTRICAL DRAWINGS
- 17 ROUGH-INS FOR TWO (2) FUTURE ELECTRIC VEHICLE CHARGING STATIONS, REFER TO ELECTRICAL DRAWINGS
- 18 AREA-WELLS WITH SAFETY GRILLS, REFER TO FLOOR PLANS
- 19 DROP-OFF LAY-BY PARKING SPOTS
- 21 EXTERIOR EGRESS STAIRS, REFER TO FLOOR PLANS & STAIR DETAILS
- 22 ACOUSTIC LOUVERED SCREENS AROUND ROOFTOP MECHANICAL UNITS, REFER TO ROOF PLAN
- 23 BUILDING SET-OUT POINT
- 24 RIP-RAP SLOPE STABILIZATION, REFER TO CIVIL DRAWINGS
- 25 BULKY ITEMS HOLDING AREA, 10 sqm TO BE PROVIDED
- 26 GARBAGE AND RECYCLE HOLDING BINS, SIZE TO SUIT COMPACTOR
- 27 250mm HIGH WOOD SCREEN CW HEAVY DUTY GATES
- 29 ROOFTOP MECHANICAL UNIT
- 30 PHOTO VOLTAIC PANELS (TYP.)

Montgomery Sisam Architects Inc.
 197 Spadina Avenue, Toronto, Ontario M5T 2C8 montgomerysisam.com
 Tel 416.364.8079 Fax 416.364.7723

MontgomerySisam

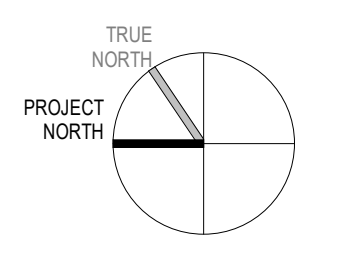

8 2022/08/19 RE-ISSUED FOR SITE PLAN CONTROL APPLICATION & ZONING BY-LAW AMENDMENT MSA
 # date: revision: by:

All drawing and specifications are the property of the architect. The contractor shall verify all dimensions and information on site and report any discrepancy to architect before proceeding.

Arch Corp - Orleans
 1161 OLD MONTREAL RD,
 ORLEANS ON, K4A 3N6

SITE PLAN

scale: As indicated
 drawn by: Author
 reviewed by: Checker
 job number: 21024
 plot date: 21-08-27
 drawing number:

.A1.02

1 SITE PLAN
 A1.02 1:300

2022-08-18 11:30:25 AM BM 360/ArchCorp - Orleans LTC21024_Orleans_ARCH.rvt

D07-12-22-0006 18697