


LEGEND

- PROPERTY LINE
- PROPOSED SANITARY MH/SEWER
- PROPOSED STORM MH/SEWER
- PROPOSED REAR YARD CATCH-BASIN TEE/ ELBOW PER CITY DETAIL S30 & S31
- PROPOSED 600x600 PCC CATCH-BASIN PER OPSD 705.010
- PROPOSED 600x600 PCC CATCH-BASIN PER OPSD 705.010 C/W ICD
- PROPOSED 1200mm² PCC CATCH-BASIN MAINTENANCE HOLE PER OPSD 701.010 C/W ICD
- PROPOSED FIRE HYDRANT & VALVE
- PROPOSED WATERMAIN FITTINGS
- TACTILE WALKING SURFACE INDICATOR (TWS) AS PER CITY OF OTTAWA DWG. NO. SC7.3
- SPEED HUMP AS PER CITY OF OTTAWA DWG. NO. R19
- ROAD SIGN
- DEPRESSED CURB
- LANDSCAPE
- CONCRETE
- DRIVEWAY

PAVEMENT MARKING LEGEND:

1	SOLID YELLOW, 10cm
2	SOLID DOUBLE YELLOW, 10cm
3	363 BROKEN YELLOW, 10cm
4	SOLID YELLOW, 20cm
5	SOLID WHITE, 10cm
6	333 BROKEN WHITE, 10cm
7	363 BROKEN WHITE, 10cm
8	393 BROKEN WHITE, 10cm
9	SOLID WHITE, 20cm
10	111 BROKEN WHITE, 20cm
11	333 BROKEN WHITE, 20cm
12	333 BROKEN WHITE, 30cm
13	SOLID WHITE, 30cm
14	SOLID WHITE, 50cm
15	SOLID WHITE, 60cm
20	SOLID WHITE, SYMBOLS AND ARROWS
21	SHARKS TEETH, WHITE TRIANGLE, 60cmx30cm AT 30cm SPACING
22	LADDER CROSSWALK, 60cmx30cm BLOCKS @ 60cm SPACING, OUTLINED BY TWO SOLID WHITE 10cm TRANSVERSE LINES

- NOTES:**
- 333, 363, 393 DENOTES PAVEMENT MARKING SPACING (IE, 3m LINE, 3m GAP, 3m LINE)
 - USE (P) TO DENOTE PAVEMENT MARKING
 - USE (D) TO DENOTE PAVEMENT MARKING, DURABLE
 - USE (T) TO DENOTE PAVEMENT MARKING, TEMPORARY
 - USE (A) TO DENOTE PAVEMENT MARKING, TEMPORARY-REMOVABLE
 - ALL SIGNING, MARKING AND DELINEATION MUST CONFORM TO ONTARIO TRAFFIC MANUAL (OTM)

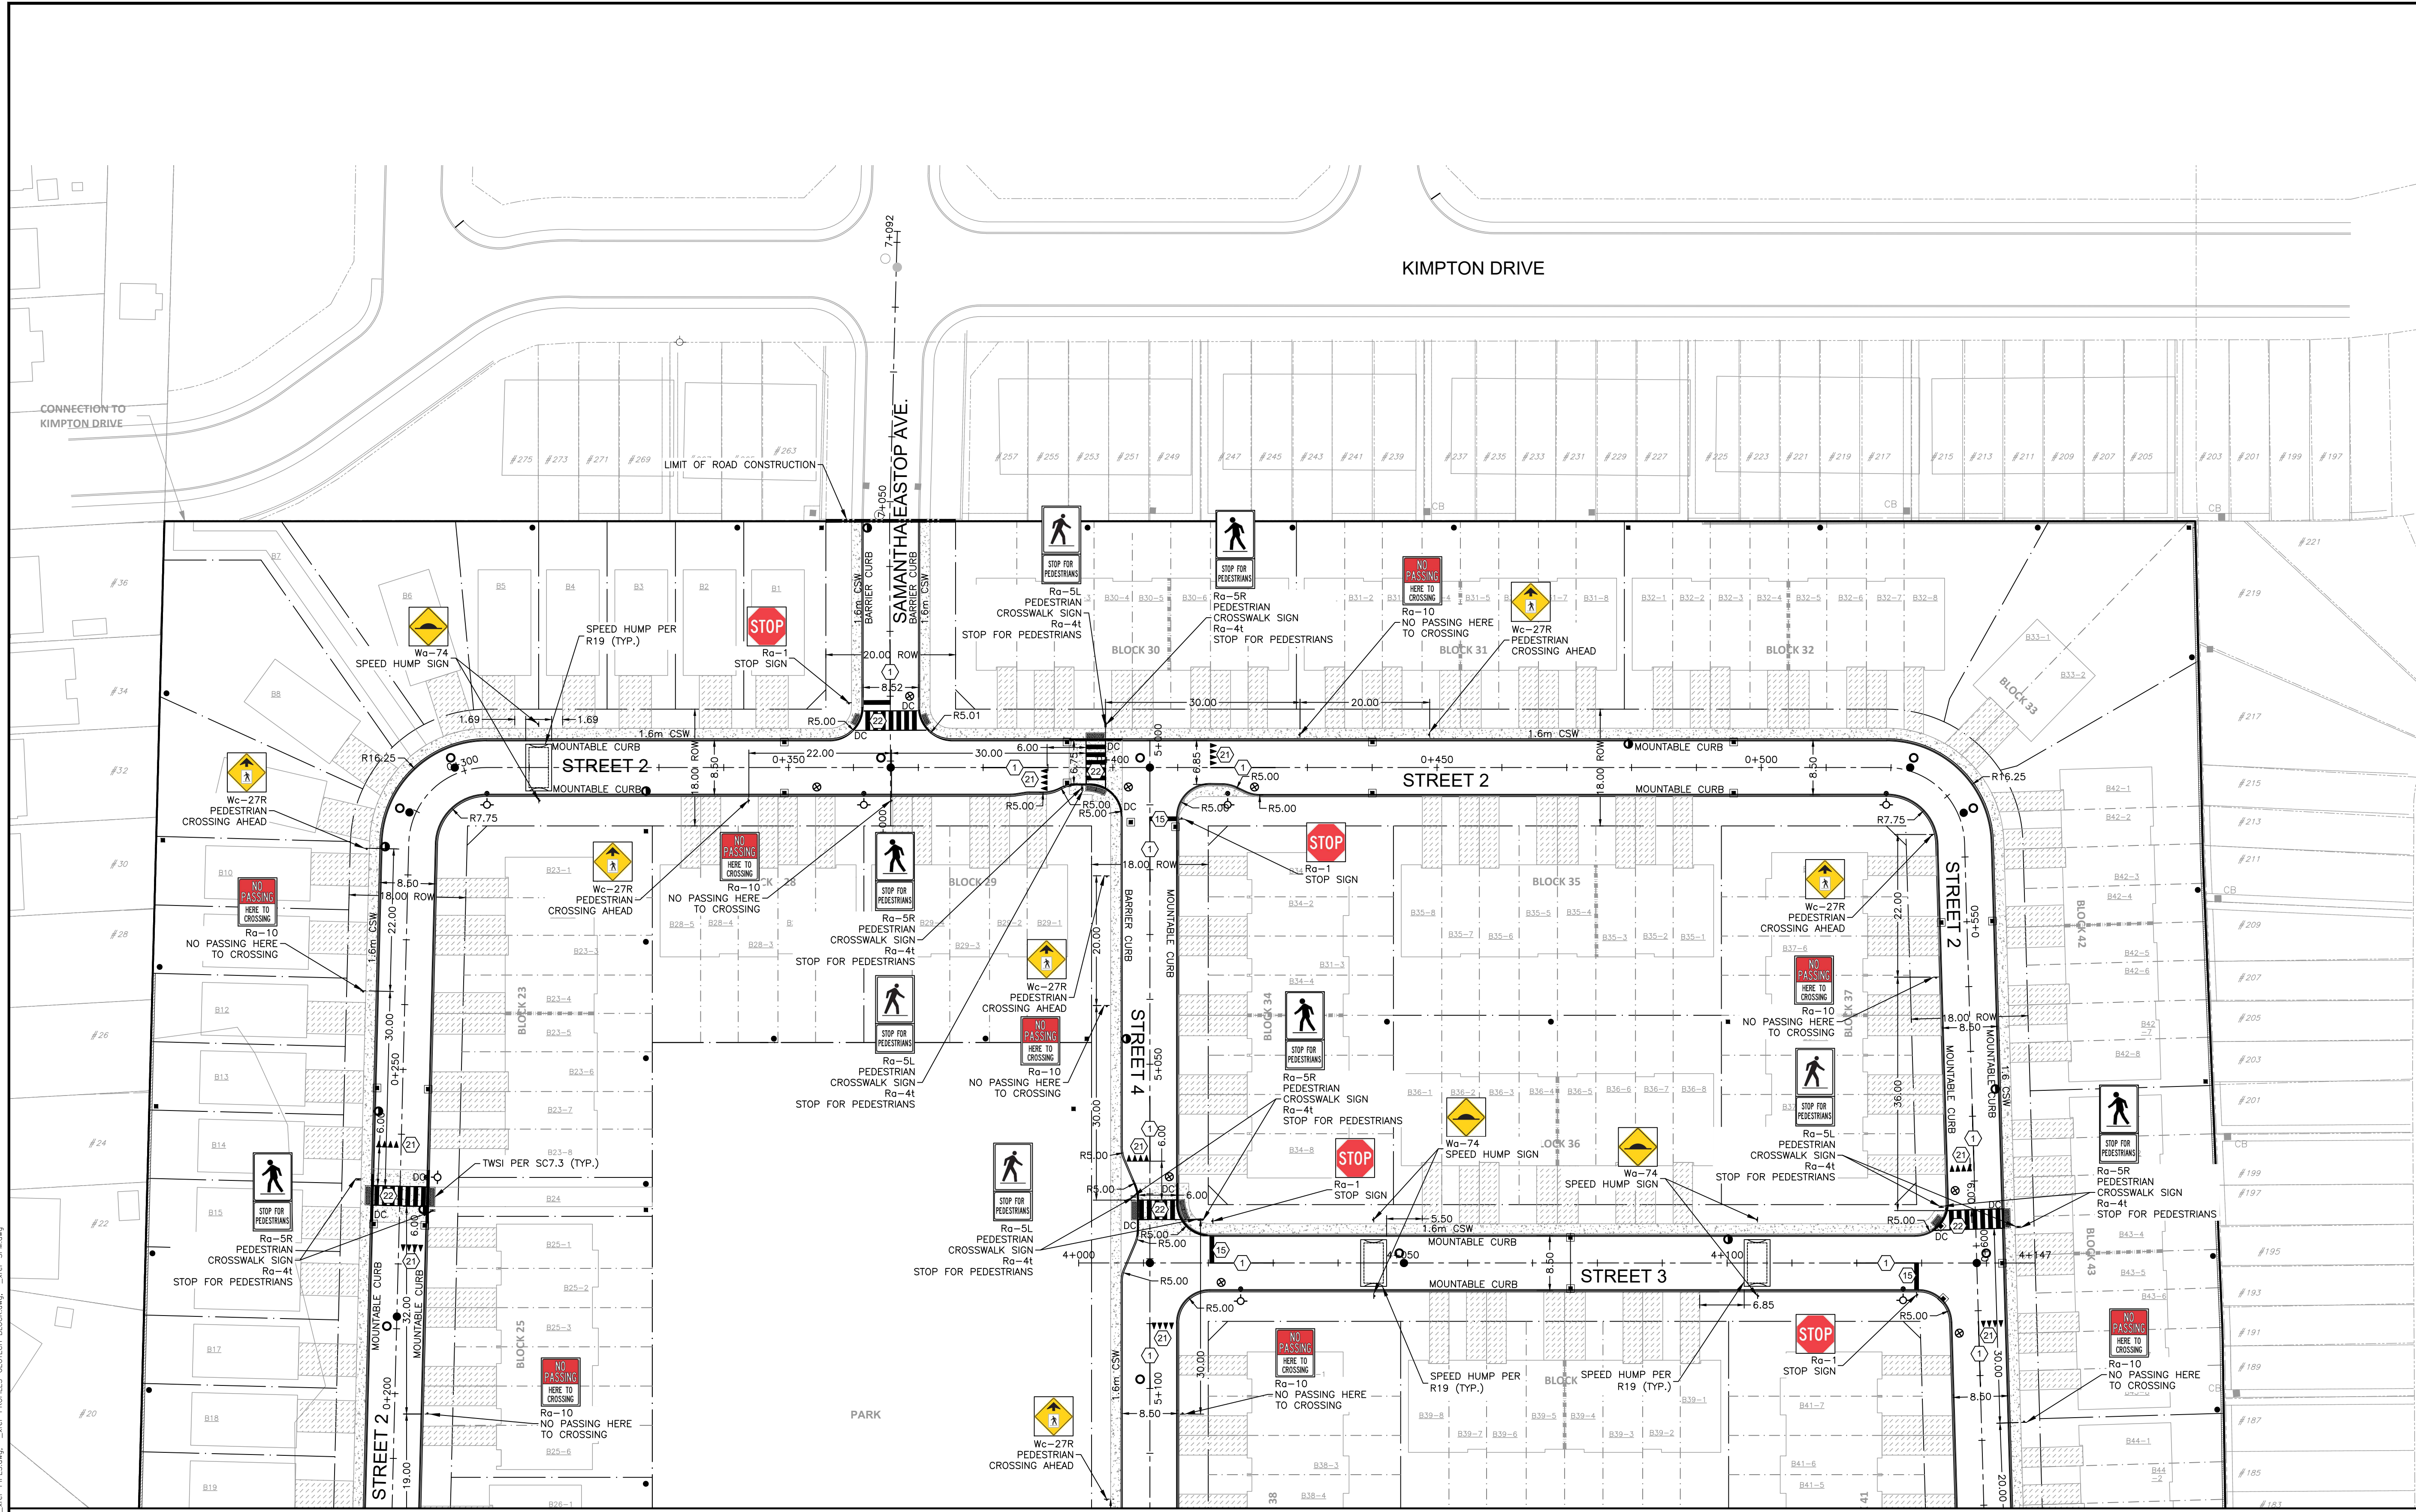


CAUTION
THE POSITION OF ALL POLE LINES, CONDUITS, WATERMANS, SEWERS AND OTHER UNDERGROUND AND OVERGROUND UTILITIES AND STRUCTURES IS NOT NECESSARILY SHOWN ON THE CONTRACT DRAWINGS, AND WHERE SHOWN, THE ACCURACY OF THE POSITION OF SUCH UTILITIES AND STRUCTURES IS NOT GUARANTEED. BEFORE STARTING WORK, DETERMINE THE EXACT LOCATION OF ALL SUCH UTILITIES AND STRUCTURES AND ASSUME ALL LIABILITY FOR DAMAGE TO THEM.

JOB BENCH MARK JBM ▲
TOP OF HEAD OF MAGNETIC NAIL SET IN SIDE OF CONCRETE SIGN
BASE 0.2± ABOVE GRADE ELEVATION=120.77
NORTHING=5014575.29 EASTING=349007.23

TOPOGRAPHIC INFORMATION
PART OF LOT 12, CONCESSION 12, GEOGRAPHIC TOWNSHIP OF GOULBOURN, CITY OF OTTAWA.
TOPOGRAPHIC INFORMATION PROVIDED BY FAIRHALL MOFFATT & WOODLAND LIMITED O.L.S (TP3862) SURVEY DATED JANUARY 14, 2020.
SITE GRID SYSTEM NTM NAD 83, ZONE 9.

REV	REVISION DESCRIPTION	DATE	BY	APPD
1	ISSUED FOR APPROVAL	14/10/22	SJK	YMM

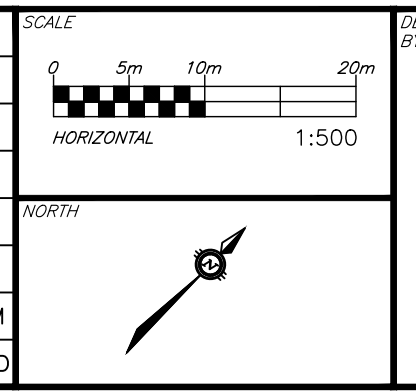

DESIGNED BY: [Signature]

REVIEWED BY: [Signature]

OWNER: LATITUDE HOMES
1202 CARP ROAD
STITTSVILLE, ON. K2S 1B9

exp. Services Inc.
1-416-688-1899 | 1-613-225-7330
3655 Casselman Drive, Unit 100
Ottawa, ON K2B 8H6
Canada
www.exp.com

• BUILDINGS • EARTH & ENVIRONMENT • ENERGY •
• INDUSTRIAL • INFRASTRUCTURE • SUSTAINABILITY •

BASE PLAN	SAB
DESIGN	SJK
CHECKED	YMM
CAD	SJK
PROJECT MANAGER	MJDC
APPROVED	YMM

PROJECT
HAZELDEAN HORIZONS
6171 HAZELDEAN ROAD
OTTAWA, ONTARIO.

PROJECT NO. 258780
SURVEY 238800-FMW
DATE 24/07/20
DRAWING NO. C800

TITLE
PAVEMENT MARKINGS, SIGNAGE
AND GEOMETRY PLAN

Reference: \\s1\projects\2022\2022-31136_Pavement_Plan.dwg
 User: SJK
 Date: 10/13/2022 11:33:31 AM
 Plotted by: King
 Plotter: HP DesignJet T1130
 Plot Size: 36x48
 Plot Scale: 1:500
 Plot Orientation: Landscape
 Plot Range: All
 Plot Color: Black
 Plot Lineweight: 0.5
 Plot Font: Arial, 10
 Plot Title: PAVEMENT MARKINGS, SIGNAGE AND GEOMETRY PLAN
 Plot Sheet: 1 of 1
 Plot Date: 10/13/2022 11:33:31 AM
 Plot User: SJK

