
## NATURALIZED AREA & PLAY/FITNESS AREA

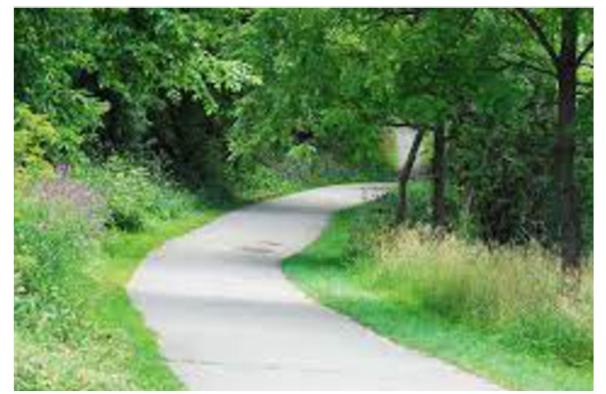

NATURALIZED AREA




CLIMBING BOULDER



CONCRETE PING PONG TABLE



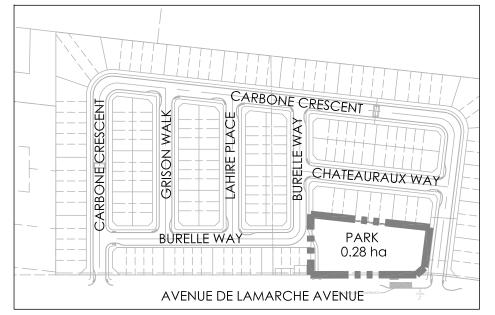


KEY PLAN

	PROPERTY LINE		
	CHAIN LINK FENCE		
PLANTING			
+	DECIDUOUS STREET TREE		
	DECIDUOUS PARK TREE		
	CONIFEROUS PARK TREE		
	SMALL MULTI-STEM TREE		
× × × × × × × × × × × × × × × × × × ×	SHRUB PLANTING		
	GRASS		
	SHRUB BED AREA		
Surfacing			
	C.I.P CONCRETE PAVING		
	HEAVY DUTY ASPHALT PAVING		
	LIGHT DUTY ASPHALT PAVING		
	PLAY/FITNESS AREA		
AMENITIES			
, ((VIE) ((1))EO	WASTE RECEPTACLE		
	WASTE RECEPTACLE		
	WASTE RECEPTACLE PARK SIGN		

ESTIMATED CANOPY COVERAGE MATURITY				
SIZE OF TREE	AVERAGE MATURE SPREAD	CANOPY COVERAGE PER TREE	QUANTITY OF TREES	TOTAL AREA
LARGE	15m	99.4m²	13	1,292.2m²
SMALL	5m	11.0 m²	5	55.0m <sup>2</sup>
TOTAL CANOPY COVERAGE:				1,347.2m <sup>2</sup>
	2,800 m²			
EST. CANOPY COVERAGE:				48%
	SIZE OF TREE LARGE SMALL	SIZE OF TREE AVERAGE MATURE SPREAD  LARGE 15m  SMALL 5m  TOTAL CANOF	SIZE OF TREE  AVERAGE COVERAGE PER TREE  LARGE 15m 99.4m²  SMALL 5m 11.0 m²  TOTAL CANOPY COVERAGE TOTAL PARK AREA:	SIZE OF TREE  AVERAGE CANOPY COVERAGE PER TREE  LARGE  15m  99.4m²  13  SMALL  5m  11.0 m²  5  TOTAL CANOPY COVERAGE:  TOTAL PARK AREA:

CONCRETE PING PONG TABLE

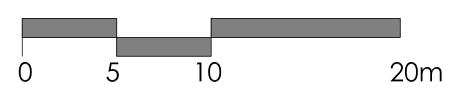

ORLEANS VILLAGE PHASE 4 0.28 ha PARKETTE

PARK FIT PLAN

Date DECEMBER 2022

Scale 1:200 Drawn SH/CP

Checked MK

Job No. 22-145

