
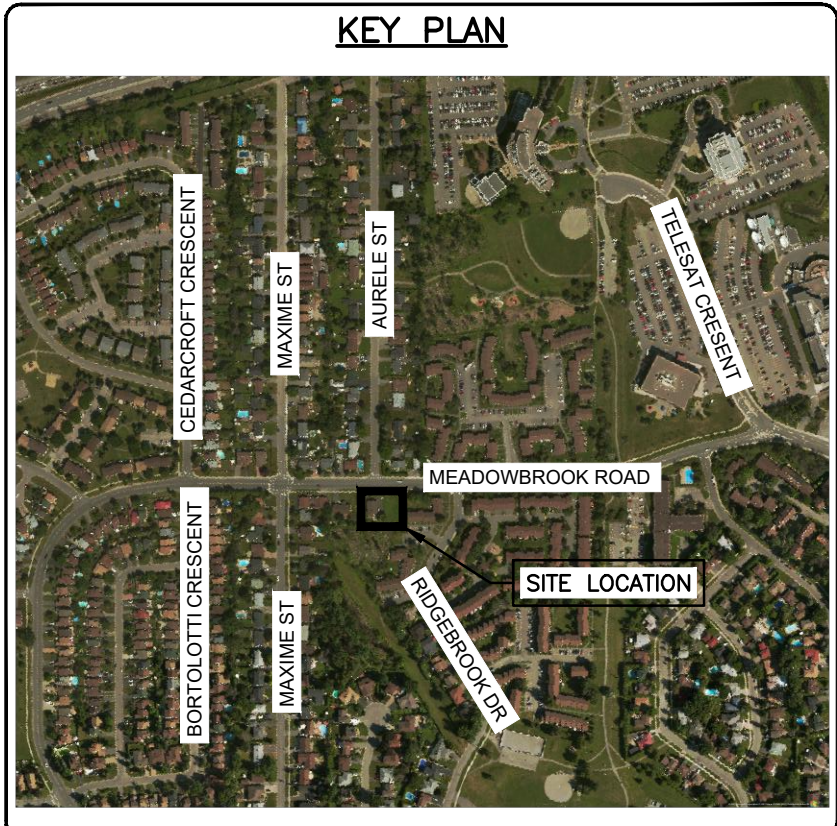


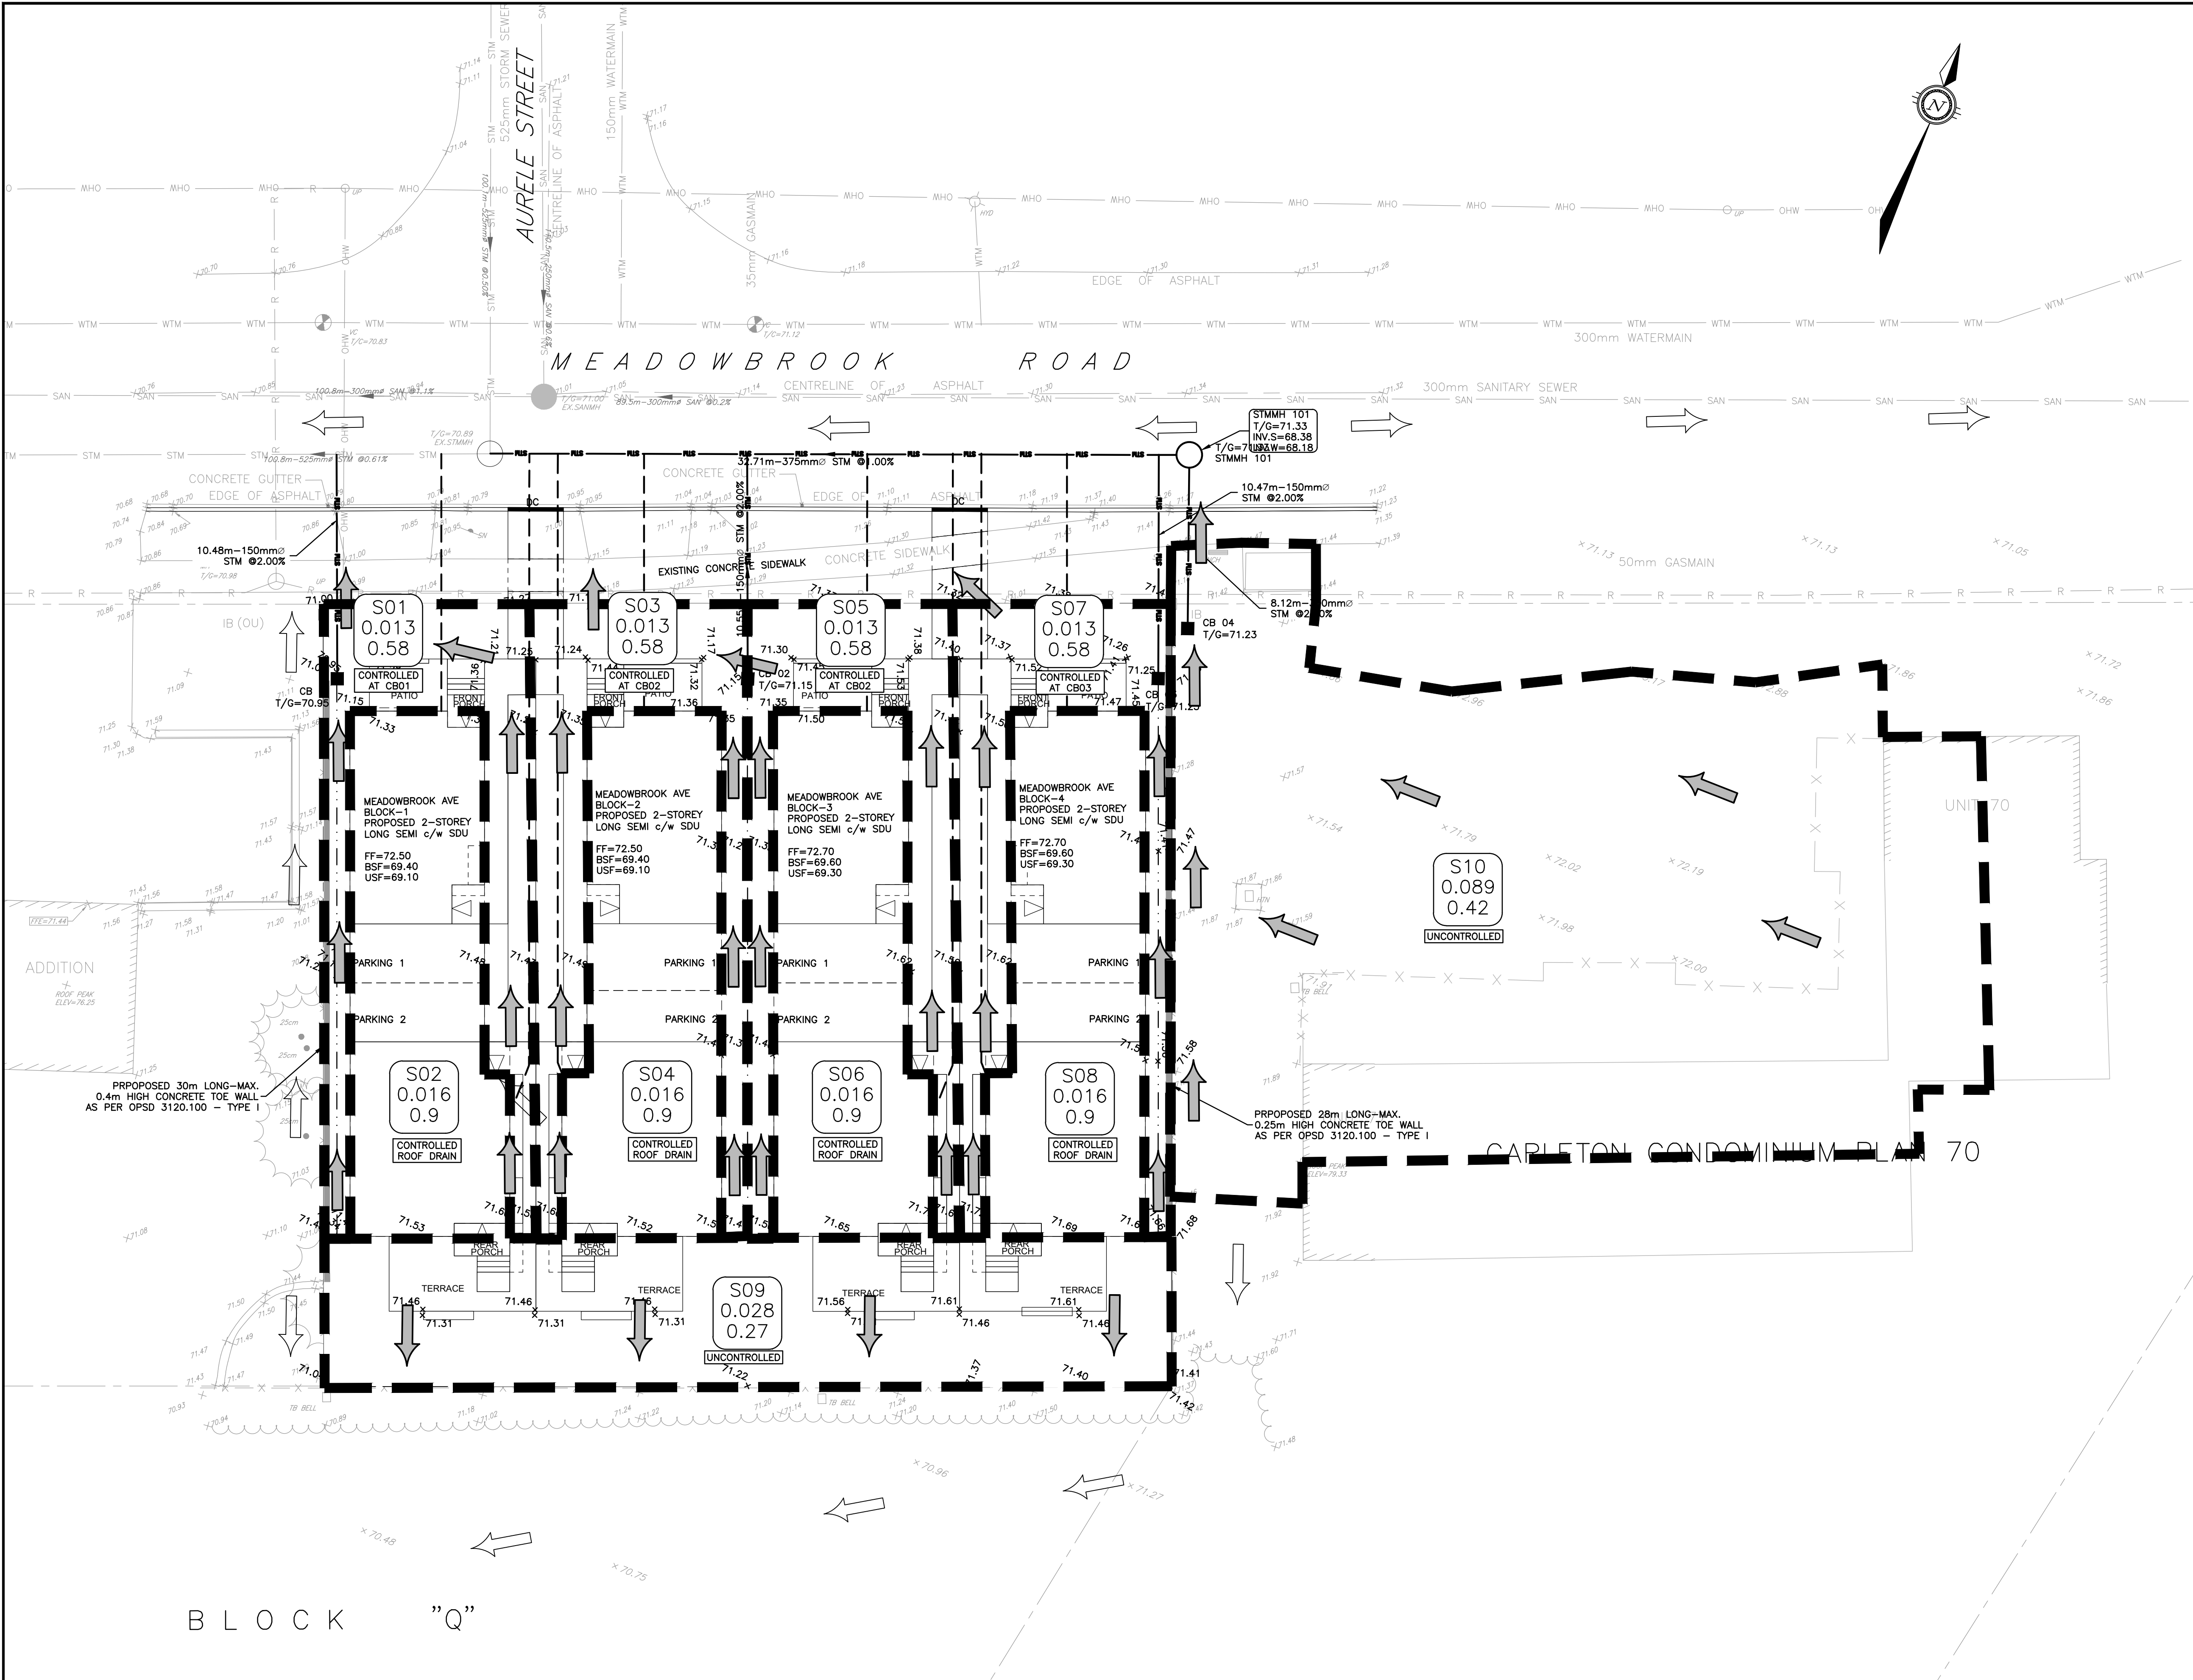


LEGEND		
DESCRIPTION	PRE-DEVELOPMENT	POST-DEVELOPMENT
STORM DRAINAGE AREA BOUNDARY	---	---
STORM DRAINAGE AREA NUMBER	1 0.06 0.75	1 0.06 0.75
STORM DRAINAGE AREA IN HECTARES		
RUN-OFF COEFFICIENT		
OVERLAND FLOW ROUTE ONSITE	→	→
OVERLAND FLOW ROUTE EXTERNAL	←	←

CAUTION
THE POSITION OF ALL POLE LINES, CONDUITS, WATERMAINS, SEWERS AND OTHER UNDERGROUND AND OVERGROUND UTILITIES AND STRUCTURES IS NOT NECESSARILY SHOWN ON THE CONTRACT DRAWINGS, AND WHERE SHOWN, THE ACCURACY OF THE POSITION OF SUCH UTILITIES AND STRUCTURES IS NOT GUARANTEED. BEFORE STARTING WORK, DETERMINE THE EXACT LOCATION OF ALL SUCH UTILITIES AND STRUCTURES AND ASSUME ALL LIABILITY FOR DAMAGE TO THEM.

NOT FOR CONSTRUCTION

REV	REVISION DESCRIPTION	DATE	BY	APPD
3R	REVISED AS PER CITY COMMENTS	19/01/23	AJ	AA
2	RE-ISSUED FOR RE-ZONING	05/04/22	AJ	AA
1	ISSUED FOR RE-ZONING	14/12/21	AJ	AA

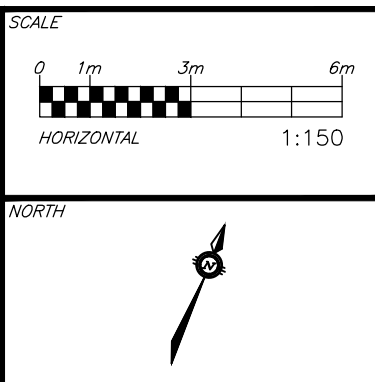

DESIGNED BY
REVIEWED BY
CLIENT



NEMORIN GROUP LTD.
SUITE 100, 135 LAURIER AVE. W.
OTTAWA, ON. K1P 5J2
613.612.3288

BASEPLAN	AJ
DESIGN	AJ
CHECKED	AA
CAD	AJ
PROJECT MANAGER	AA
APPROVED	AA

1568 MEADOWBROOK RD.
1568 MEADOWBROOK RD.,
OTTAWA, ON. K1B 3L5

POST-DEVELOPMENT STORM DRAINAGE AREAS

PROJECT No.	OTT-21020547-A0
SURVEY	SGL
DATE	04/06/2021
DRAWING No.	C500