
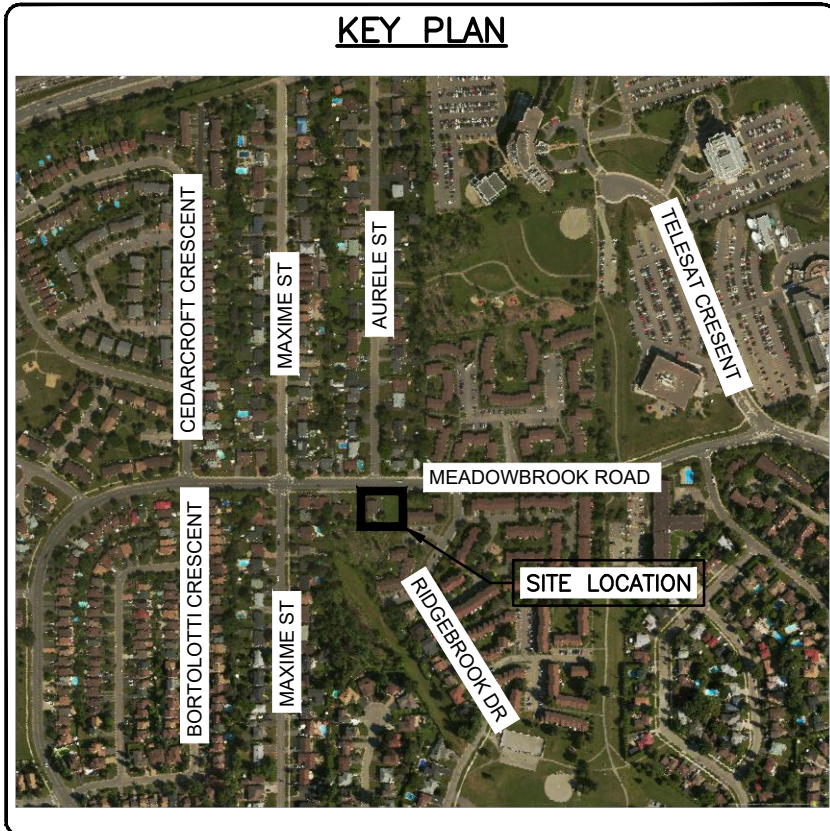


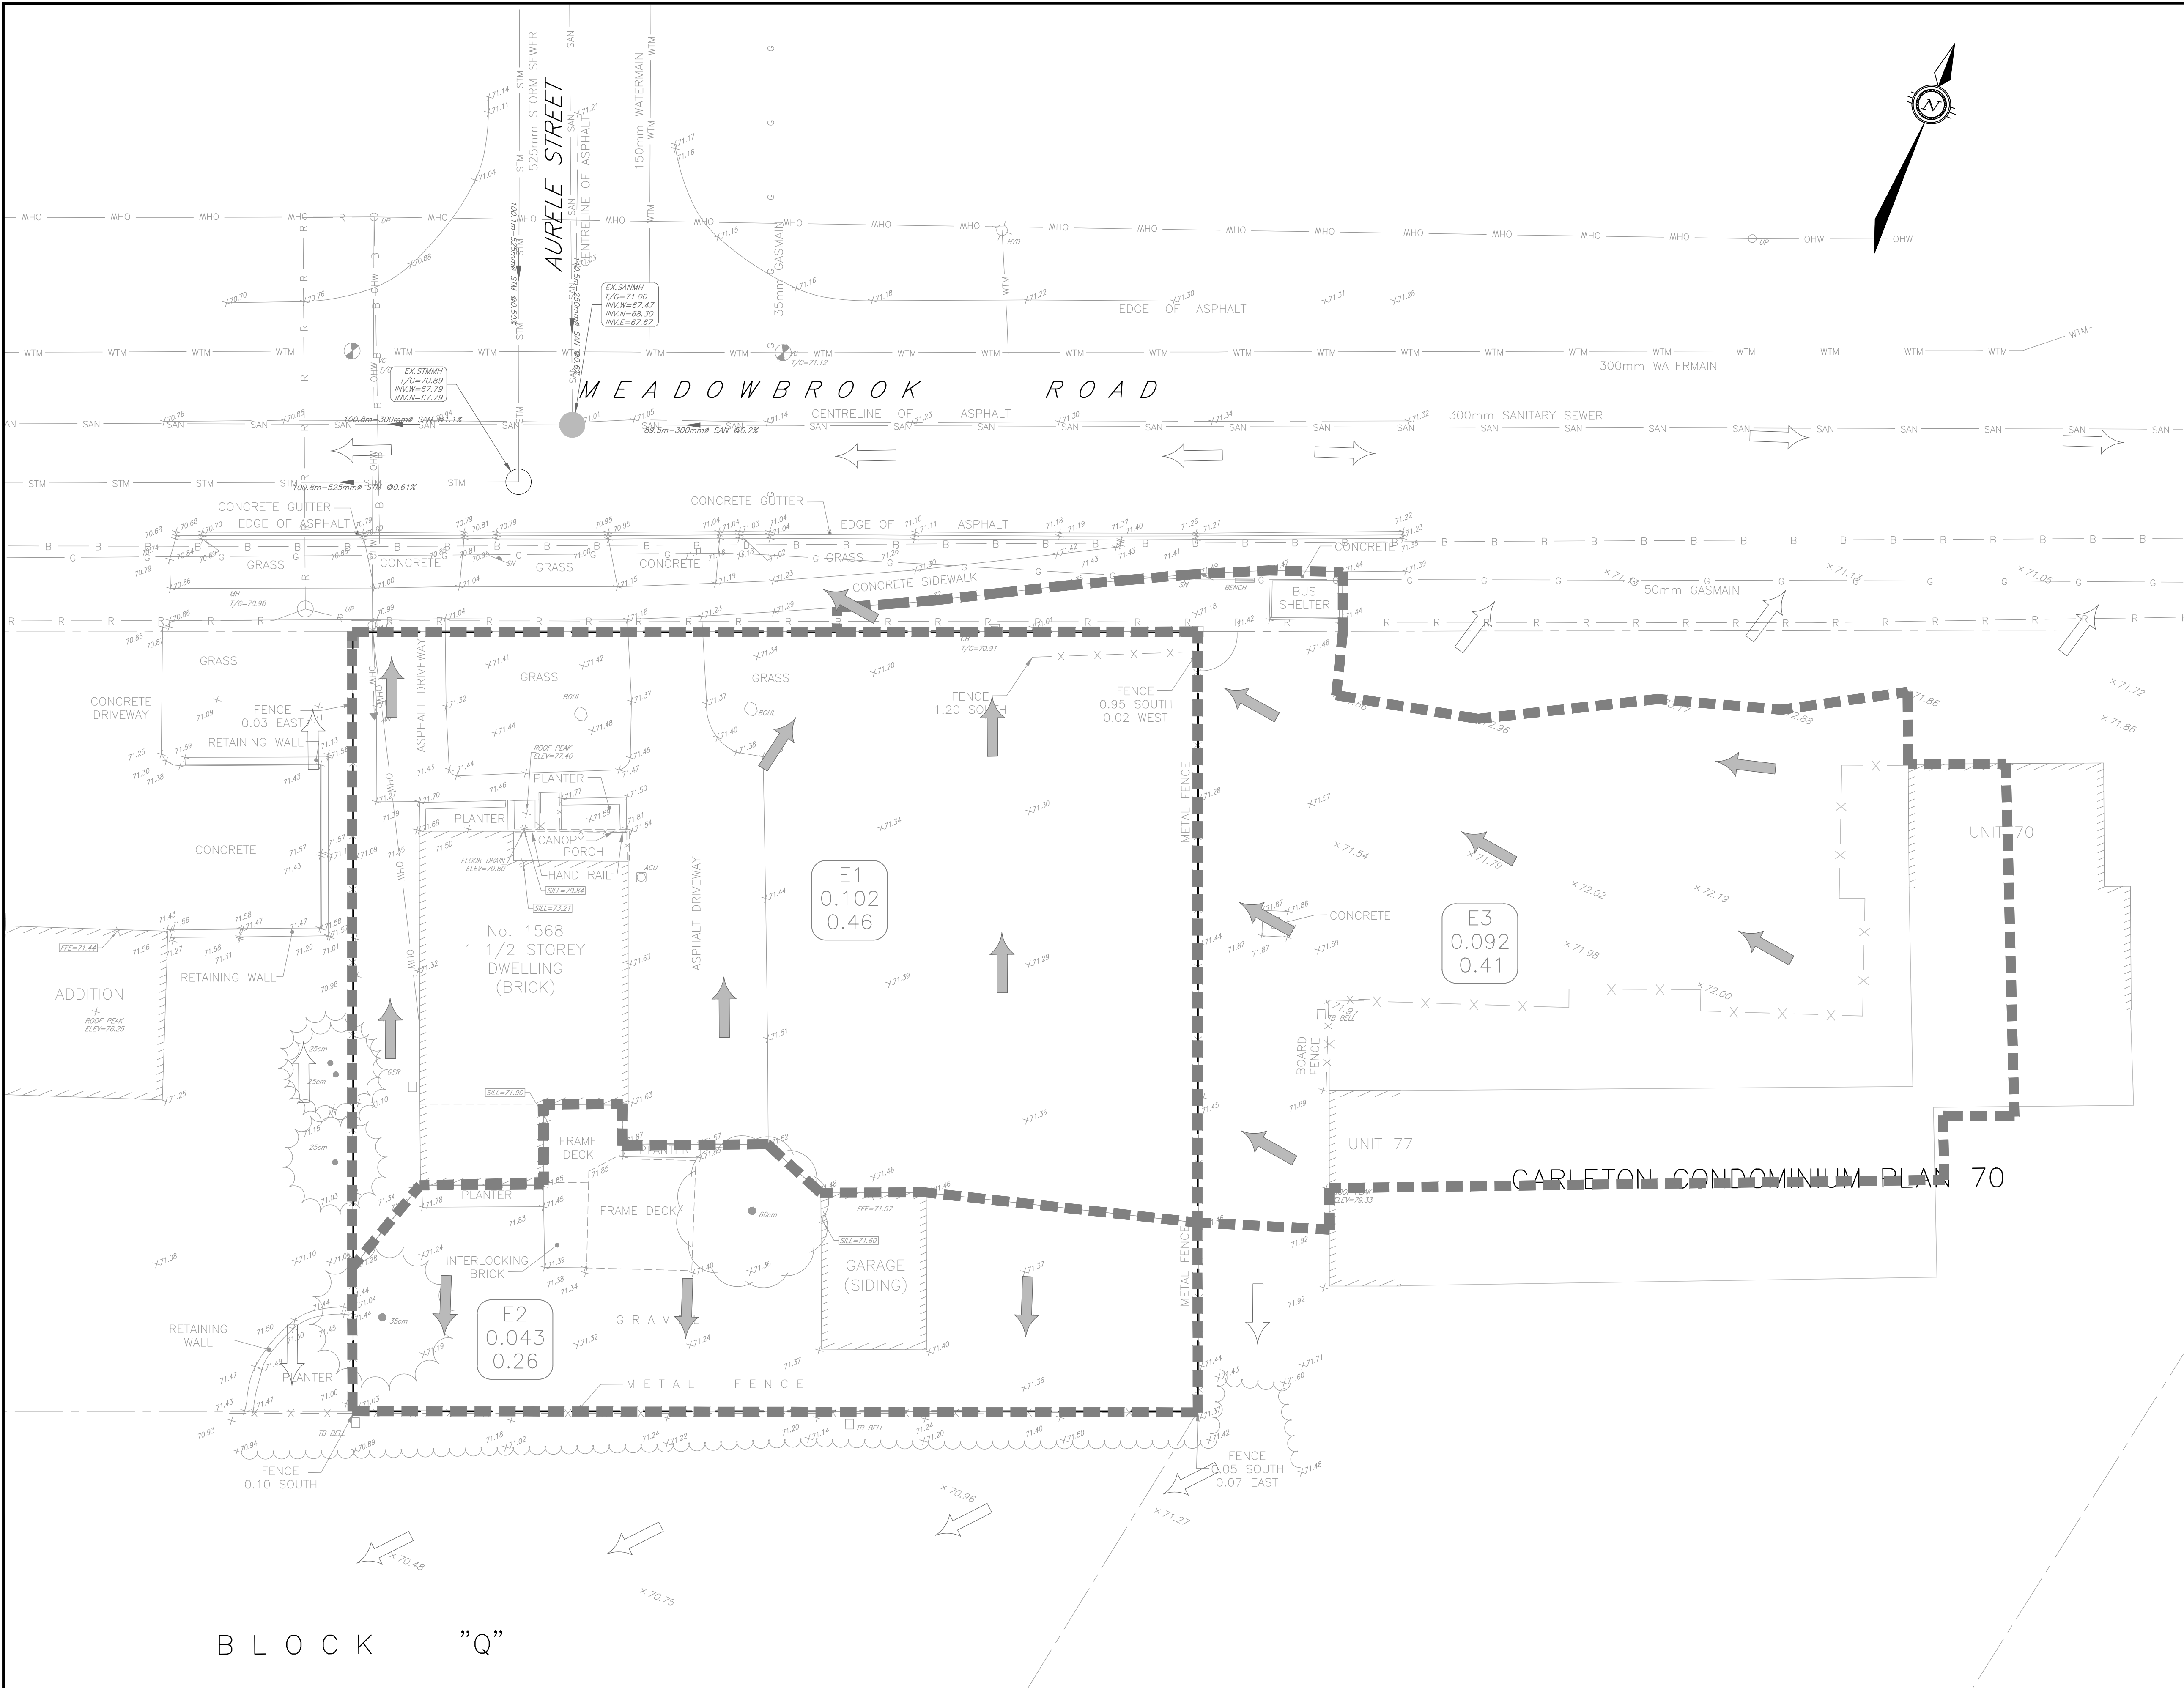


LEGEND		
DESCRIPTION	PRE-DEVELOPMENT	POST-DEVELOPMENT
STORM DRAINAGE AREA BOUNDARY	---	---
STORM DRAINAGE AREA NUMBER	1	0.06
STORM DRAINAGE AREA IN HECTARES	0.06	0.75
RUN-OFF COEFFICIENT		
OVERLAND FLOW ROUTE ONSITE	→	→
OVERLAND FLOW ROUTE EXTERNAL	→	→

B L O C K " Q "

NOT FOR
CONSTRUCTION

CAUTION
THE POSITION OF ALL POLE LINES,
CONDUITS, WATERMAINS, SEWERS AND OTHER
UNDERGROUND AND OVERGROUND UTILITIES
AND STRUCTURES IS NOT NECESSARILY
SHOWN ON THE CONTRACT DRAWINGS, AND
WHERE SHOWN, THE ACCURACY OF THE
POSITION OF SUCH UTILITIES AND
STRUCTURES IS NOT GUARANTEED. BEFORE
STARTING WORK, DETERMINE THE EXACT
LOCATION OF ALL SUCH UTILITIES AND
STRUCTURES AND ASSUME ALL LIABILITY FOR
DAMAGE TO THEM.

REV	REVISION DESCRIPTION	DATE	BY	APPD	REV	REVISION DESCRIPTION	DATE	BY	APPD
2	REVISED AS PER CITY COMMENTS	19/01/23	AJ	AA					
1	ISSUED FOR RE-ZONING	05/04/22	AJ	AA					

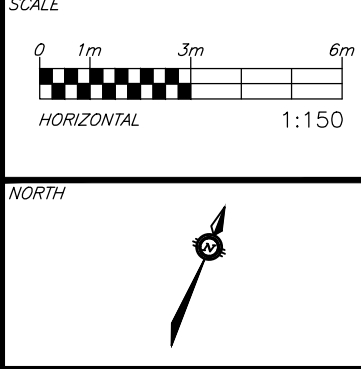

DESIGNED BY
REVIEWED BY
M.A. ANSARI
01/22/2023
PROVINCE OF ONTARIO



CLIENT
NEMORIN GROUP LTD.
SUITE 100, 135 LAURIER AVE. W.
OTTAWA, ON. K1P 5J2
613.612.3288
exp. Services Inc.
1-813-888-1890 / 1-613-225-7330
3605 Carleton Place, Unit 100
Ottawa, ON K2B 8K6
Canada
www.exp.com
• BUILDINGS • EARTH & ENVIRONMENT • ENERGY •
• INDUSTRIAL • INFRASTRUCTURE • SUSTAINABILITY •

BASEPLAN	AJ
DESIGN	AJ
CHECKED	AA
CAD	AJ
PROJECT MANAGER	AA
APPROVED	AA

PROJECT
1568 MEADOWBROOK RD.
1568 MEADOWBROOK RD.,
OTTAWA, ON. K1B 3L5
PRE-DEVELOPMENT STORM
DRAINAGE AREAS

PROJECT No.
OTT-21020547-AQ
SURVEY
SGL
DATE
04/06/2021
DRAWING No.
C400

Filepath: \\exp\projects\21020547-AQ\21020547-AQ.dwg
User: Speedy23/2023 3:00:36 PM
Plotter: HP DesignJet Z3000
References: 21020547 - RLS.dwg; xref-100.dwg; xref-100.dwg; xref-100.dwg