
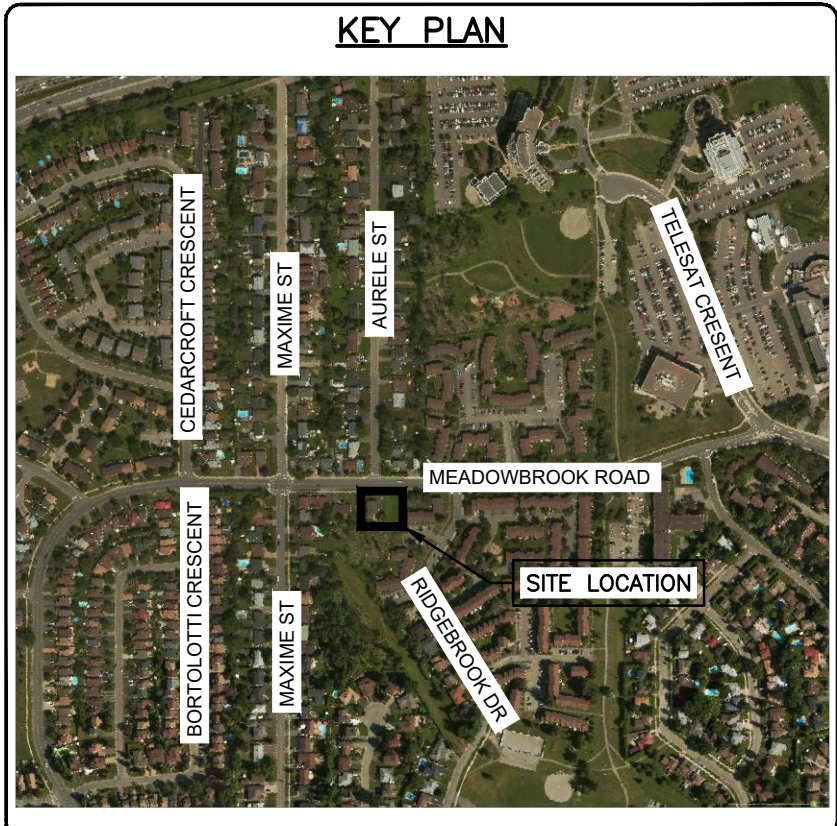


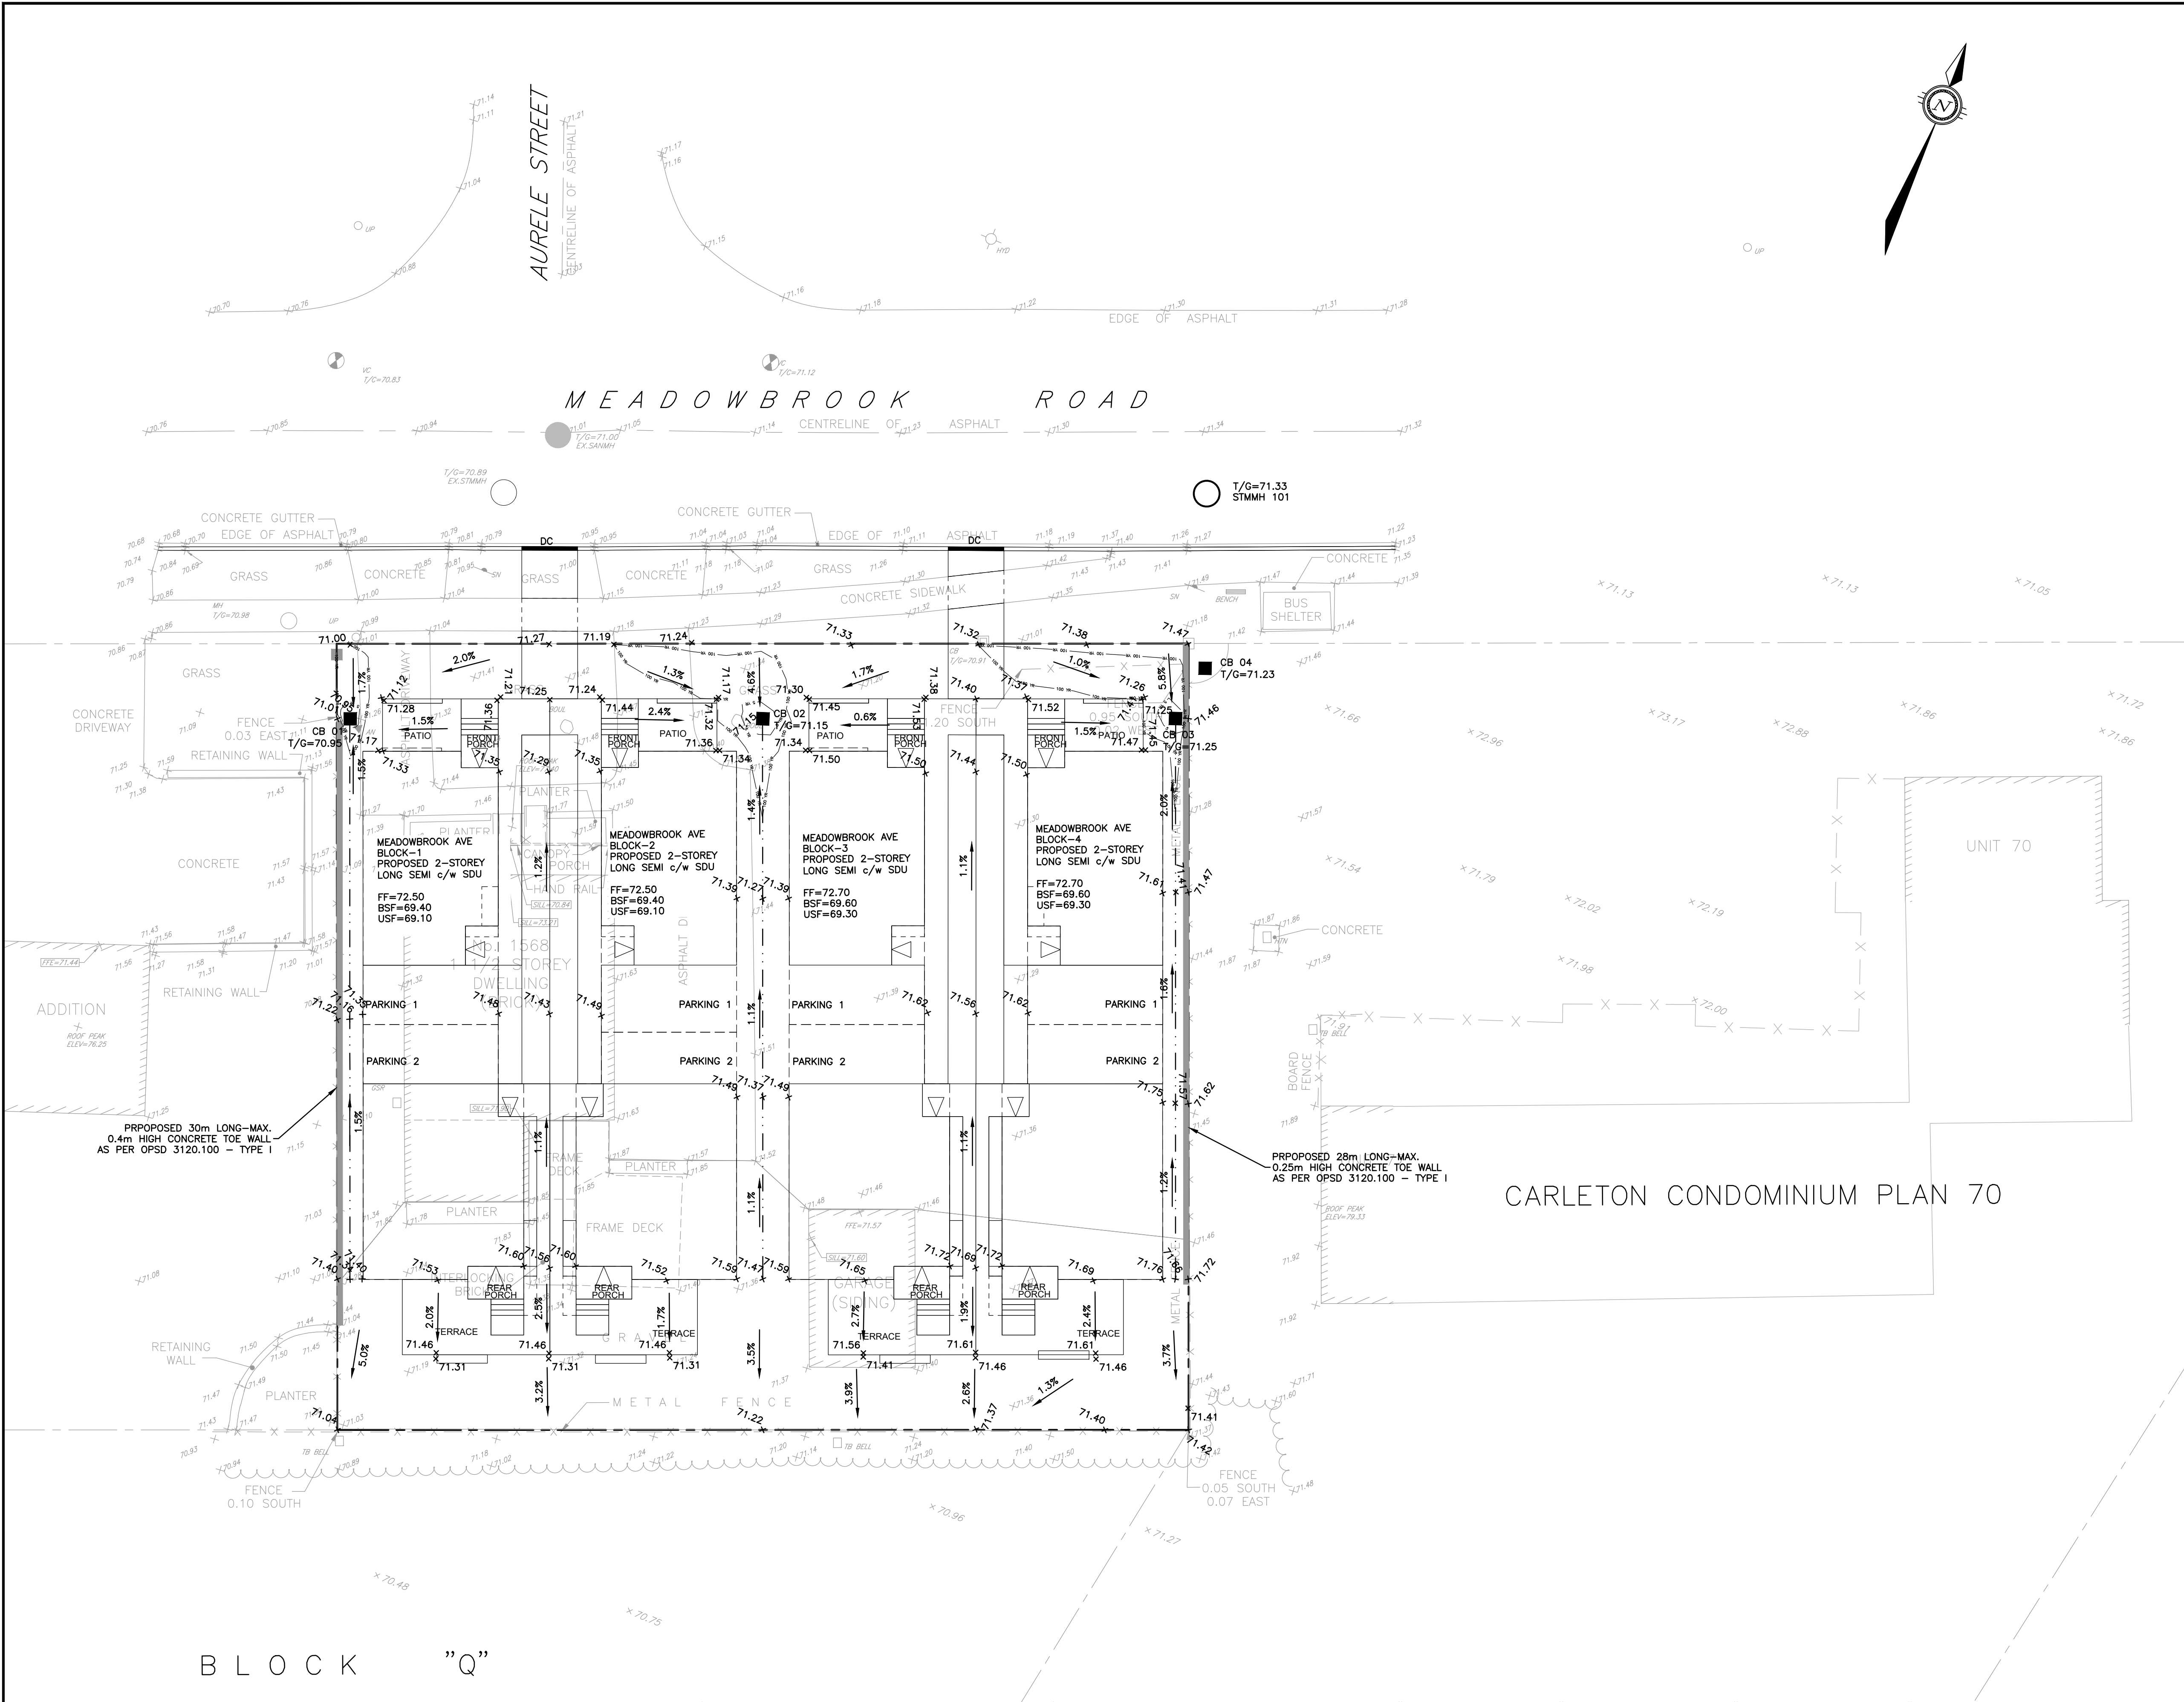

LEGEND		
DESCRIPTION	EXISTING	PROPOSED
PROPERTY LINE		
TERRACING (3:1 TYPICAL)		
DITCH/SWALE AND DIRECTION OF FLOW		
EDGE OF PAVEMENT		
ROAD/ALIGNMENT		
CHAINLINK FENCE		
SIDEWALK		
BARRIER CURB (SC1.1)		
MOUNTABLE CURB (SC1.3)		
DEPRESSED CURB		
TOP OF GRATE ELEVATION	DC T/G=100.00	DC T/G=100.00
FINISHED FLOOR ELEVATION	FF=100.00	FF=100.00
BASEMENT FLOOR ELEVATION	BF=100.00	BSF=100.00
UNDERSIDE OF FOOTING ELEVATION	USF=100.00	USF=100.00
SLOPE AND DIRECTION OF FLOW	2.0%	2.0%
ELEVATIONS	X 100.00	X 100.00
5-YR PONDING LINE		
100-YR PONDING LINE		
CONCRETE TOE WALL		

CAUTION

THE POSITION OF ALL POLE LINES, CONDUITS, WATERMAINS, SEWERS AND OTHER UNDERGROUND AND OVERGROUND UTILITIES AND STRUCTURES IS NOT NECESSARILY SHOWN ON THE CONTRACT DRAWINGS, AND WHERE SHOWN, THE ACCURACY OF THE POSITION OF SUCH UTILITIES AND STRUCTURES IS NOT GUARANTEED. BEFORE STARTING WORK, DETERMINE THE EXACT LOCATION OF ALL SUCH UTILITIES AND STRUCTURES AND ASSUME ALL LIABILITY FOR DAMAGE TO THEM.

NOT FOR CONSTRUCTION

REV	REVISION DESCRIPTION	DATE	BY	APPD
3	REVISED AS PER CITY COMMENTS	19/01/23	AJ	AA
2	RE-ISSUED FOR RE-ZONING	05/04/22	AJ	AA
1	ISSUED FOR RE-ZONING	14/12/21	AJ	AA

SCALE

0 1m 3m 6m

HORIZONTAL

1:150

DESIGNED BY

M.A. ANSARI

REVIEWED BY

M.A. ANSARI

CLIENT

NEMORIN GROUP LTD.

SUITE 100, 135 LAURIER AVE. W.

OTTAWA, ON. K1P 5J2

613.612.3288

PROJECT

1568 MEADOWBROOK RD.

1568 MEADOWBROOK RD.,

OTTAWA, ON. K1B 3L5

PROJECT No.

OTT-21020547-A0

SURVEY

SGL

DATE

04/06/2021

DRAWING No.

C200

exp. Services Inc.

1-813-888-1880 | F-1-613-225-7330

3605 Dufferin Street, Unit 100

Ottawa, ON K2B 8K6

Canada

www.exp.com

• BUILDINGS • EARTH & ENVIRONMENT • ENERGY •

• INDUSTRIAL • INFRASTRUCTURE • SUSTAINABILITY •

exp.

Filepath: \\exp\projects\21020547-A0\21020547-A0.dwg
User: Speed/24/2023 10:01:18 AM
References: 21020547 - RLS.dwg; xref-100.dwg; xref-100.dwg; xref-100.dwg