




Stantec Consulting Ltd.  
400 - 1331 Clyde Avenue  
Ottawa ON  
Tel. 613.722.4420  
www.stantec.com

**Copyright Reserved**

The Contractor shall verify and be responsible for all dimensions. DO NOT scale the drawing - any errors or omissions shall be reported to Stantec without delay.  
The Copyrights to all designs and drawings are the property of Stantec. Reproduction or use for any purpose other than that authorized by Stantec is forbidden.

**Legend**

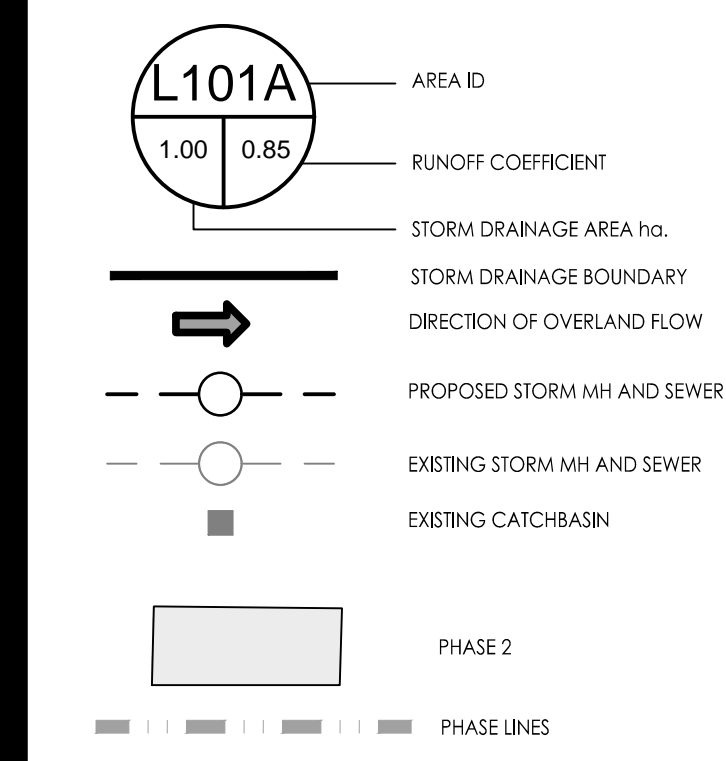

3	ISSUED FOR REVIEW	JP	DT	23.01.27
2	ISSUED FOR REVIEW	JP	DT	22.10.21
1	ISSUED FOR REVIEW	JP	DT	22.05.18
Revision		By	Appd.	YY.MM.DD

File Name:	160401689-FSG.dwg	JP	DT	JP	22.04.18
		Dwn.	Chkd.	Dgn.	YY.MM.DD

**Permit-Seal**

Client/Project  
WINDMILL DEVELOPMENT GROUP LTD.

2475 REGINA STREET  
Ottawa, ON

Title  
FUNCTIONAL  
STORM DRAINAGE PLAN

Project No.	Scale	0	3	9	15m
160401689	1:300				
Drawing No.	Sheet	Revision			

SD-1 4 of 5 3

X:\Projects\160401689-FSG.dwg (160401689-FSG.dwg) 2023/01/27 2:58:10 PM [User Name]

ORIGINAL SHEET - ARCH D