


METRIC
DISTANCES AND ELEVATIONS SHOWN ON THIS PLAN ARE IN METRES
AND CAN BE CONVERTED TO FEET BY DIVIDING BY 0.3048

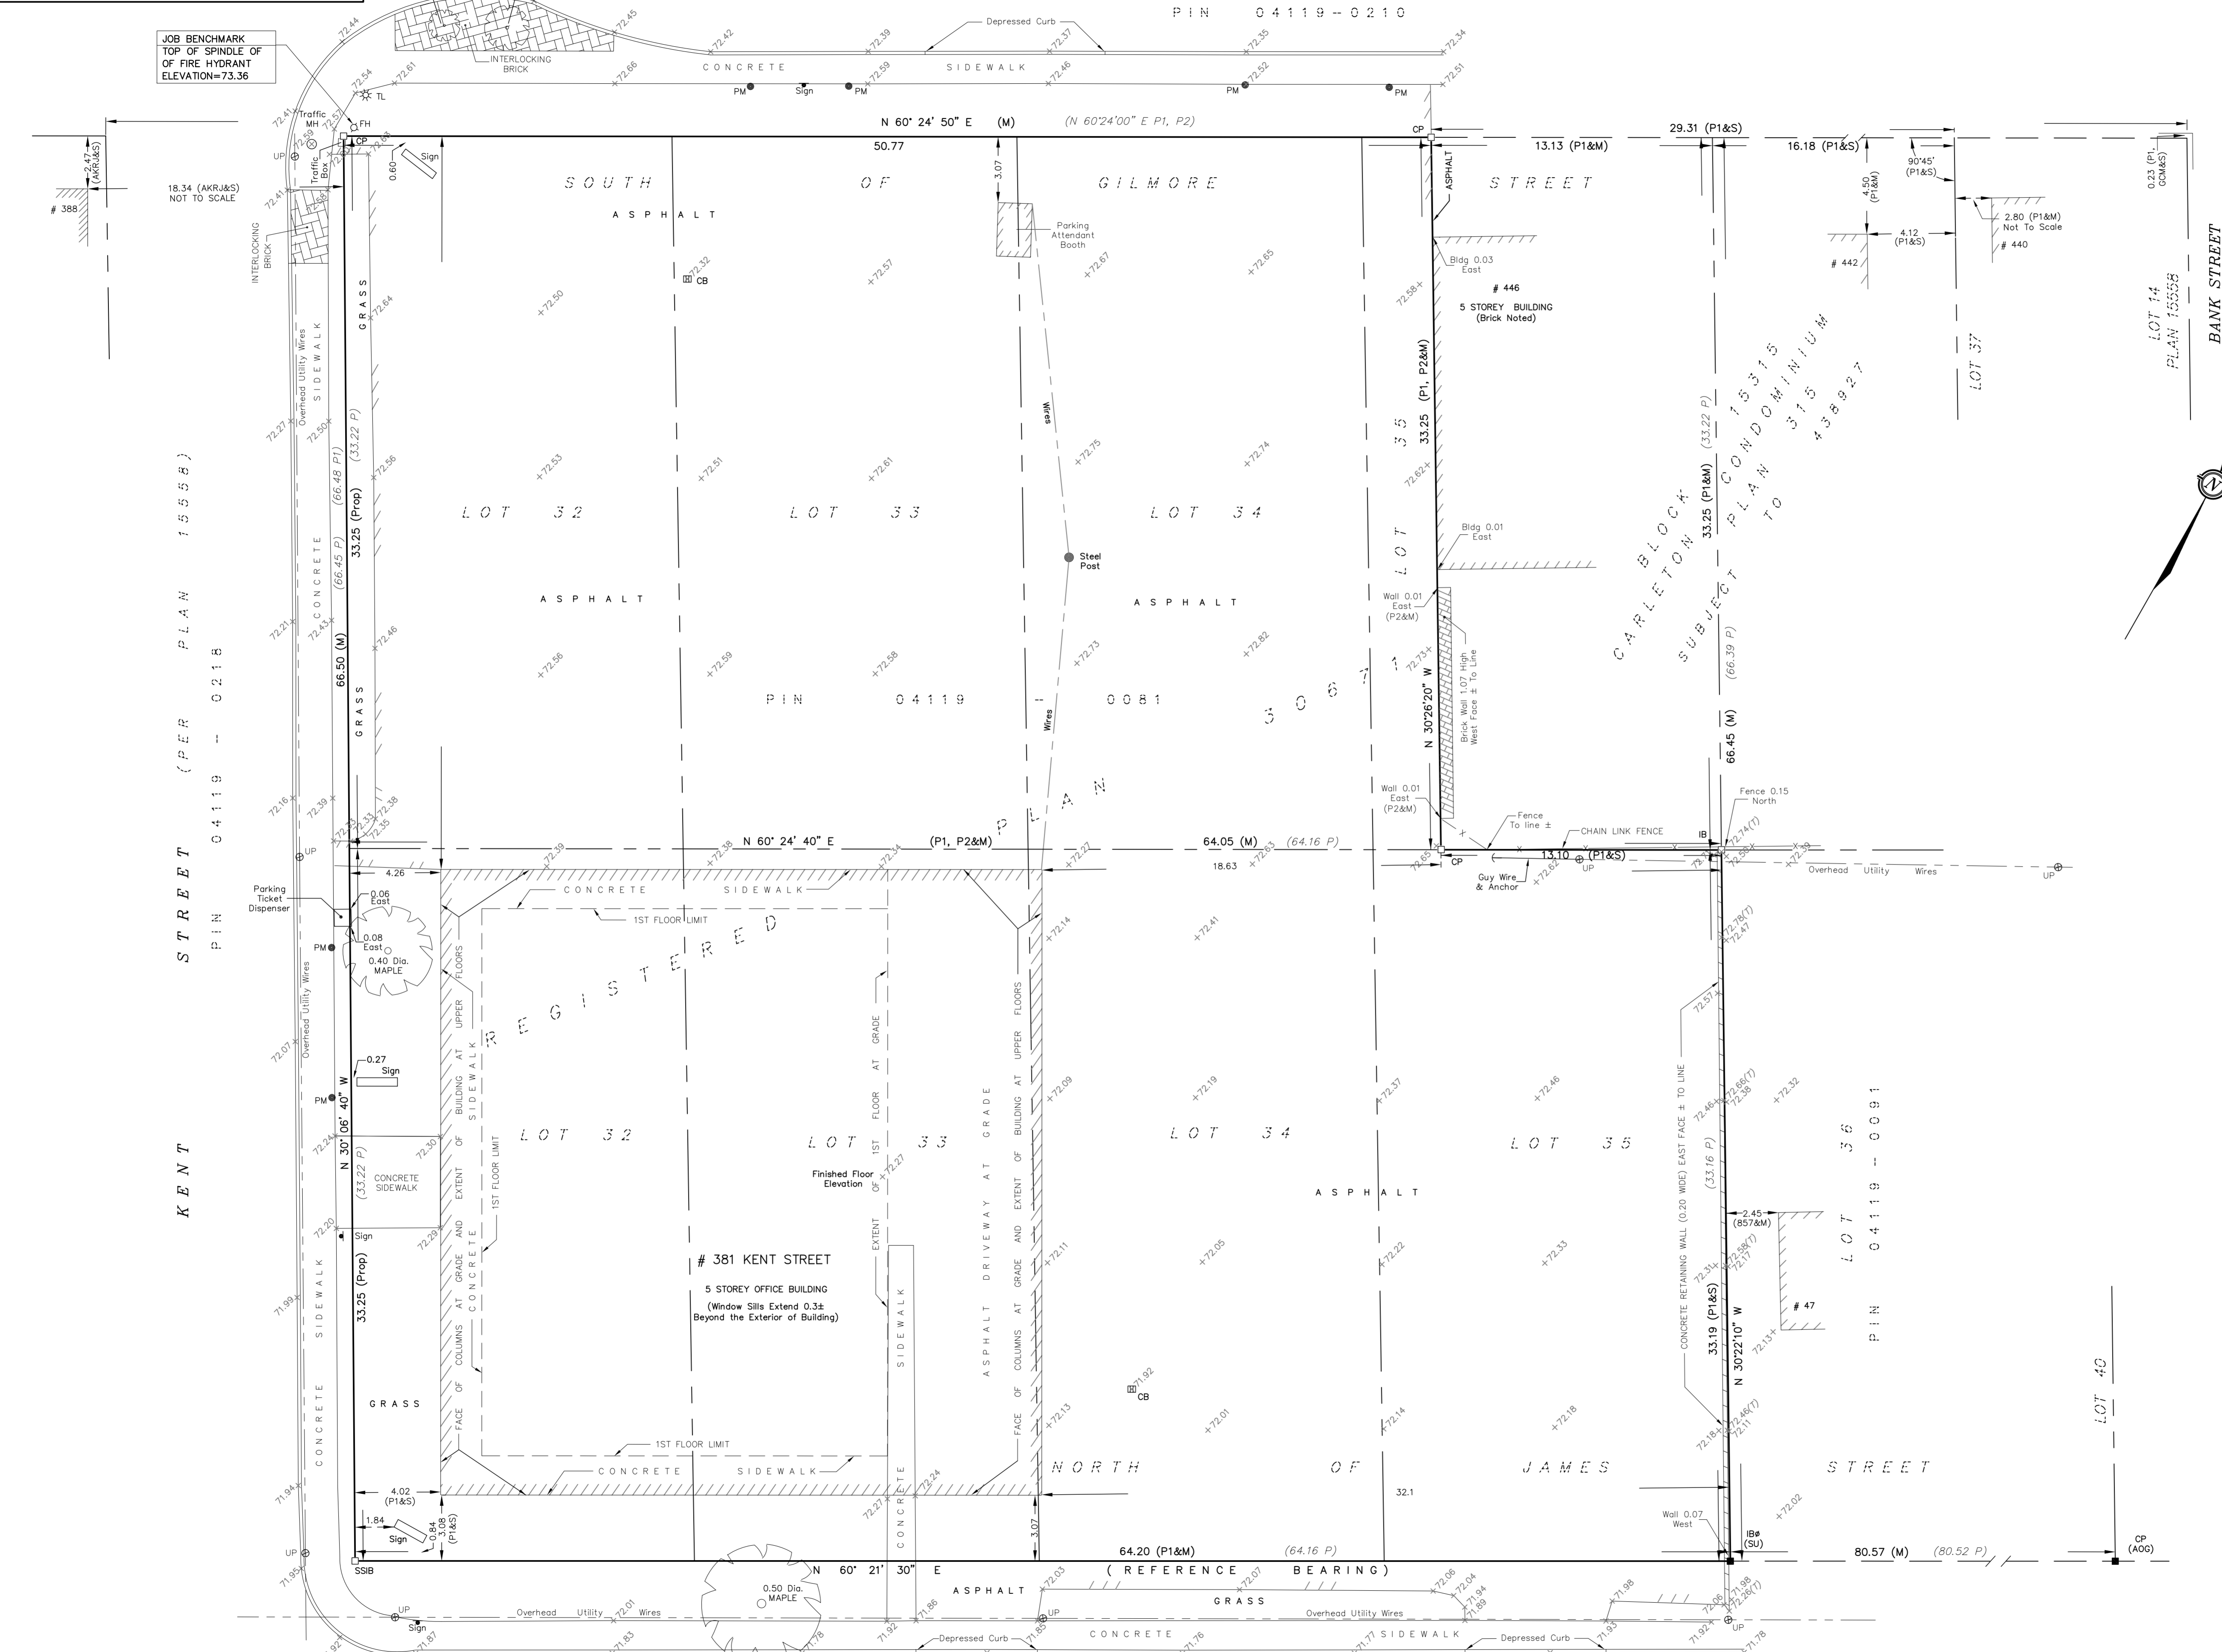

SURVEYOR'S REAL PROPERTY REPORT - PART 1
TOPOGRAPHIC PLAN OF SURVEY OF
LOTS 32, 33, 34 AND PART OF 35
SOUTH GILMORE STREET AND
LOTS 32, 33, 34 AND 35
NORTH JAMES STREET
REGISTERED PLAN 30671
CITY OF OTTAWA

SCALE 1 : 150
0 1 2 5 10 15 metres
FAIRHALL, MOFFATT & WOODLAND LIMITED
ONTARIO LAND SURVEYORS

ELEVATION NOTES

- ELEVATIONS SHOWN HEREON ARE REFERRED TO GEODETIC DATUM.
- ELEVATIONS FOR MANHOLE COVERS AND CATCH BASINS HAVE TO BE INDEPENDENTLY CONFIRMED BEFORE THEY CAN BE ACCEPTED FOR FINAL DESIGN OR CONSTRUCTION PURPOSES.
- IT IS THE RESPONSIBILITY OF THE USER OF THIS INFORMATION TO VERIFY THAT THE JOB BENCHMARK HAS NOT BEEN ALTERED OR DISTURBED AND THAT ITS RELATIVE ELEVATION AND DESCRIPTION AGREE WITH THE INFORMATION SHOWN ON THIS DRAWING.

UTILITY NOTES

- THIS DRAWING CANNOT BE ACCEPTED AS ACKNOWLEDGING ANY UNDERGROUND UTILITIES AND IT WILL BE THE RESPONSIBILITY OF THE USER TO CONTACT THE RESPECTIVE UTILITY AUTHORITIES FOR CONFIRMATION OR LOCATION.
- BEFORE ANY WORK INVOLVING PROBING, EXCAVATING, ETC., A FIELD LOCATION OF UNDERGROUND PLANT BY THE PERTINENT UTILITY AUTHORITY IS MANDATORY.

NOTES

BEARINGS HEREON ARE ASTRONOMIC AND ARE REFERRED TO THE NORTHERLY LIMIT OF JAMES STREET AS SHOWN ON PLAN 4R-4938 HAVING A BEARING OF N 60°21'30" E.

LEGEND

■ - SURVEY MONUMENT SET	○ MH - MANHOLE
■ - SURVEY MONUMENT FOUND	⊕ UP - UTILITY POLE
SSIB - SHORT STANDARD IRON BAR	● PM - PARKING METER
IB - IRON BAR	⊗ TL - TRAFFIC LIGHT
⊙ - ROUND	⊙ FH - FIRE HYDRANT
CP - CONCRETE PIN	⊙ - DECIDUOUS TREE
(P) - REGISTERED PLAN 30671	DIA. - DIAMETER
(P1) - PLAN 4R-4938	— GUY WIRE AND ANCHOR
(P2) - CARLETON CONDOMINIUM PLAN 315	— CURB
PROP - PROPORTIONED	
(S) - SET	
(M) - MEASURED	
(857) - FAIRHALL, MOFFATT & WOODLAND LIMITED, O.L.S., (REF. 22-30671)	
(AOG) - ANNIS, O'SULLIVAN & VOLLEBECK LTD.,	
(GCM) - G. C. MCROSTIE, O.L.S., (REF. 2-15558)	
(AKR-J) - ARNETT, KENNEDY, RIDDELL & JASON LTD., O.L.S. (REF. 33-30671)	
(SU) - SOURCE UNKNOWN	
PIN - PROPERTY IDENTIFIER NUMBER	
(T) - TOP OF RETAINING WALL	

SURVEYOR'S REAL PROPERTY REPORT - PART 2
REPORT SUMMARY

DESCRIPTION OF LAND
LOTS 32, 33, 34 AND PART OF 35, SOUTH GILMORE STREET AND
LOTS 32, 33, 34 AND 35, NORTH JAMES STREET, REGISTERED PLAN 30671,
CITY OF OTTAWA AS IN ALL OF PIN 04119-0081.

REGISTERED EASEMENTS
NONE REGISTERED

REMARKS
NOTE THE LOCATION OF PARKING TICKET DISPENSER MACHINE ALONG
WESTERLY BOUNDARY.

ZONING
COMPLIANCE WITH ZONING, LAND USE, ENVIRONMENTAL AND BUILDING REGULATIONS
NOT CERTIFIED BY THIS REPORT.

THIS REPORT WAS PREPARED FOR
GAZIT AMERICA INC
THE UNDERSIGNED ACCEPTS NO
RESPONSIBILITY FOR USE BY OTHER PARTIES.

SURVEYOR'S CERTIFICATE

I CERTIFY THAT:
1. THIS SURVEY AND PLAN ARE CORRECT AND IN
ACCORDANCE WITH THE SURVEYOR'S ACT, THE
SURVEYOR'S ACT AND THE REGULATIONS MADE
UNDER THEM.
2. THE SURVEY WAS COMPLETED ON OCT. 21, 2010.

OCTOBER 28, 2010 DATE
DAVID W. WOODLAND
ONTARIO LAND SURVEYOR

ASSOCIATION OF ONTARIO
LAND SURVEYORS
PLAN SUBMISSION FORM
1785966

THIS PLAN IS NOT VALID
UNLESS IT IS AN EMBOSSED
ORIGINAL COPY
ISSUED BY THE SURVEYOR
in accordance with
Regulation 1026, Section 29 (3).

JOB No.
N51300

E 367672, N 5030649
REFERENCE No.
54 - 30671

S:\085\N51300\DWG\N5131TP.DWG
OCT. 26, 2010 (J)

©COPYRIGHT 2010. REPRODUCTION, ALTERATION OR DISTRIBUTION
OF THIS PLAN WITHOUT THE WRITTEN CONSENT OF
FAIRHALL, MOFFATT & WOODLAND LIMITED IS PROHIBITED.