


IT IS THE RESPONSIBILITY OF THE APPROPRIATE CONTRACTOR TO CHECK AND VERIFY ALL DIMENSIONS ON SITE AND TO REPORT ALL ERRORS AND/OR OMISSIONS TO THE ARCHITECT.
 ALL CONTRACTORS MUST COMPLY WITH ALL PERTINENT CODES AND BY-LAWS.
 THIS DRAWING MAY NOT BE USED FOR CONSTRUCTION UNTIL SIGNED BY THE ARCHITECT.
 DO NOT SCALE DRAWINGS.
 COPYRIGHT RESERVED.

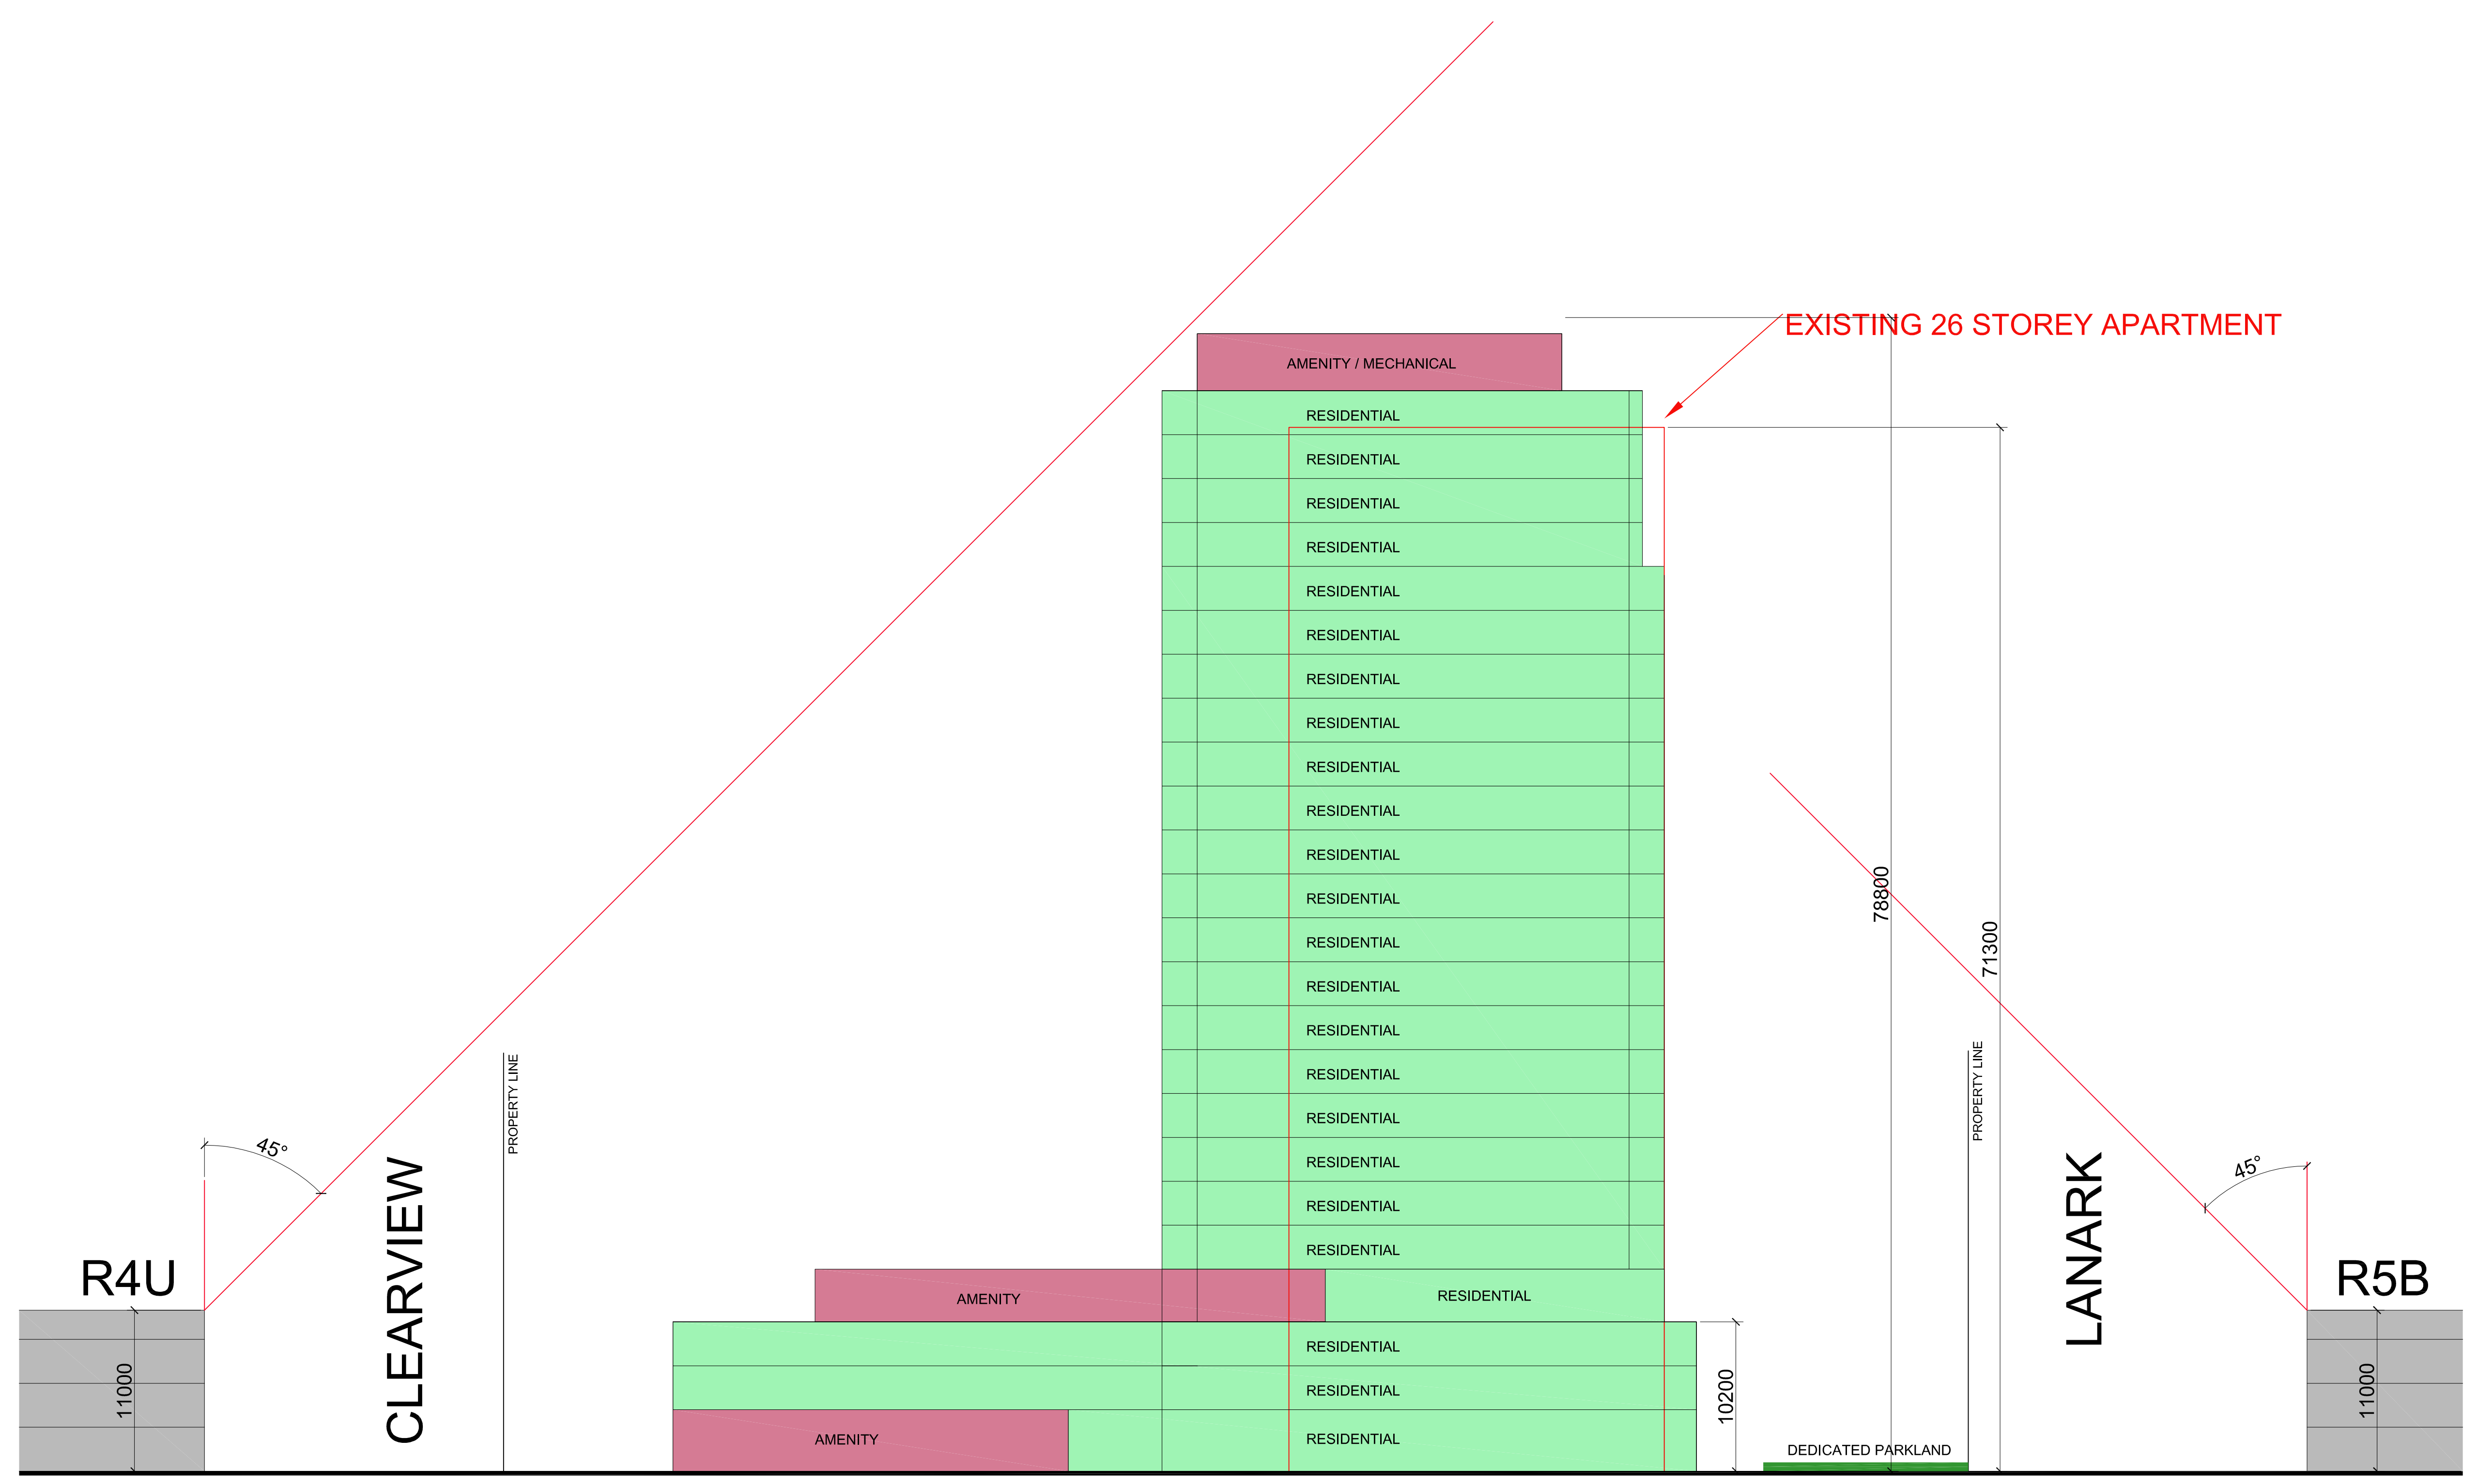

01	ISSUED FOR OPA&REZONING - 2ND ROUND	2023/03/21
----	-------------------------------------	------------

No.	DESCRIPTION	DATE
REVISIONS:		

ARCHITECT SEAL: 	NORTH ARROW:
---------------------	------------------

CLIENT:

ARCHITECT:

56 Beech Street, Ottawa, Ontario K1S 3J6
 t.613.724.9932 f.613.724.1209 www.rodericklahey.ca

PROJECT TITLE:
210 CLEARVIEW AVE.

OTTAWA ONTARIO

SHEET TITLE:
BUILDING SECTION

DRAWN: RLA	CHECKED: RLA
SCALE: 1:200	SHEET No. A09
PROJECT No. 2117	

PLOT DATE: Tuesday, March 21, 2023
 F:\2021\2117 - 200 Clearview Ave\01 Design Development\02 Conceptual Design\01 CAD\2117 - BUILDING ELEVATIONS - Zoning Application\Scale Revised.rvt 1st Roderick Lahey Architects ARCH_D_(24.00 x 36.00_inches)