





Copyright Reserved

The Contractor shall verify and be responsible for all dimensions. DO NOT scale the drawing - any errors or omissions shall be reported to Stantec without delay. The Copyrights to all designs and drawings are the property of Stantec. Reproduction or use for any purpose other than that authorized by Stantec is forbidden.

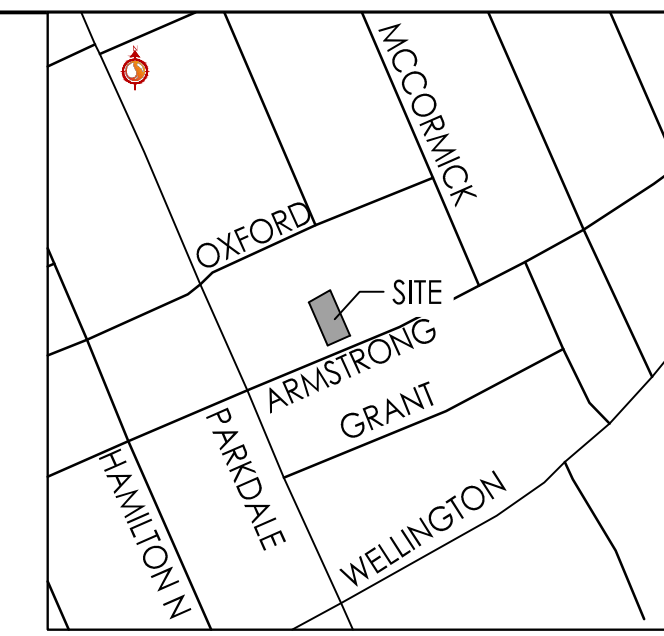

KEY PLAN
N.T.S.

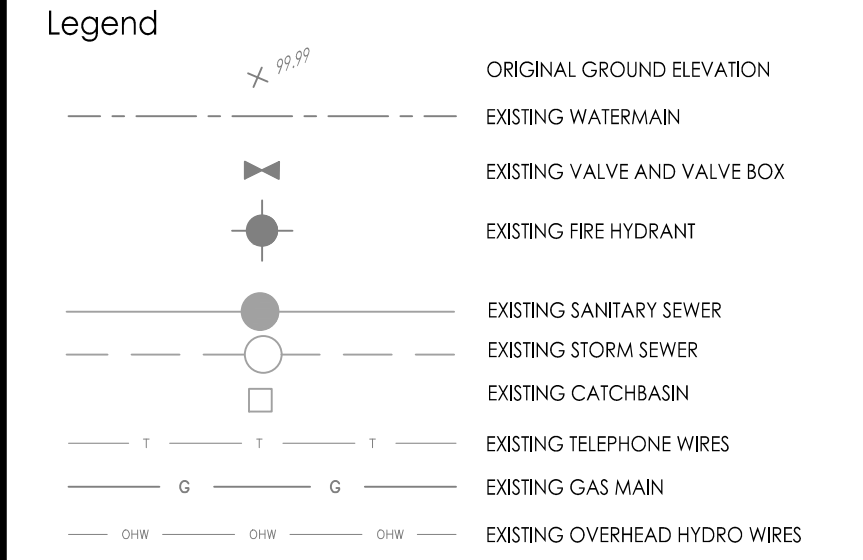

Notes

Revision	By	Appd.	YY.MM.DD
3	WAJ	AG	23.04.04
2	WAJ	AG	23.01.30
1	WAJ	AG	22.06.15

File Name:	WAJ	AG	WAJ	22.05.04
160401745				

Permit/Seal	WJA	AG	WJA	22.05.04
	Dwn.	Chkd.	Dgn.	YY.MM.DD


Client/Project
LION TRADE LTD.

211 ARMSTRONG STREET
OTTAWA, ON

Title
EXISTING CONDITIONS
AND REMOVALS PLAN

Project No.	Scale	Revision	
160401745	1:100	0	3
Drawing No.	Sheet	1	6
EX-1			

3
PLAN # 18847

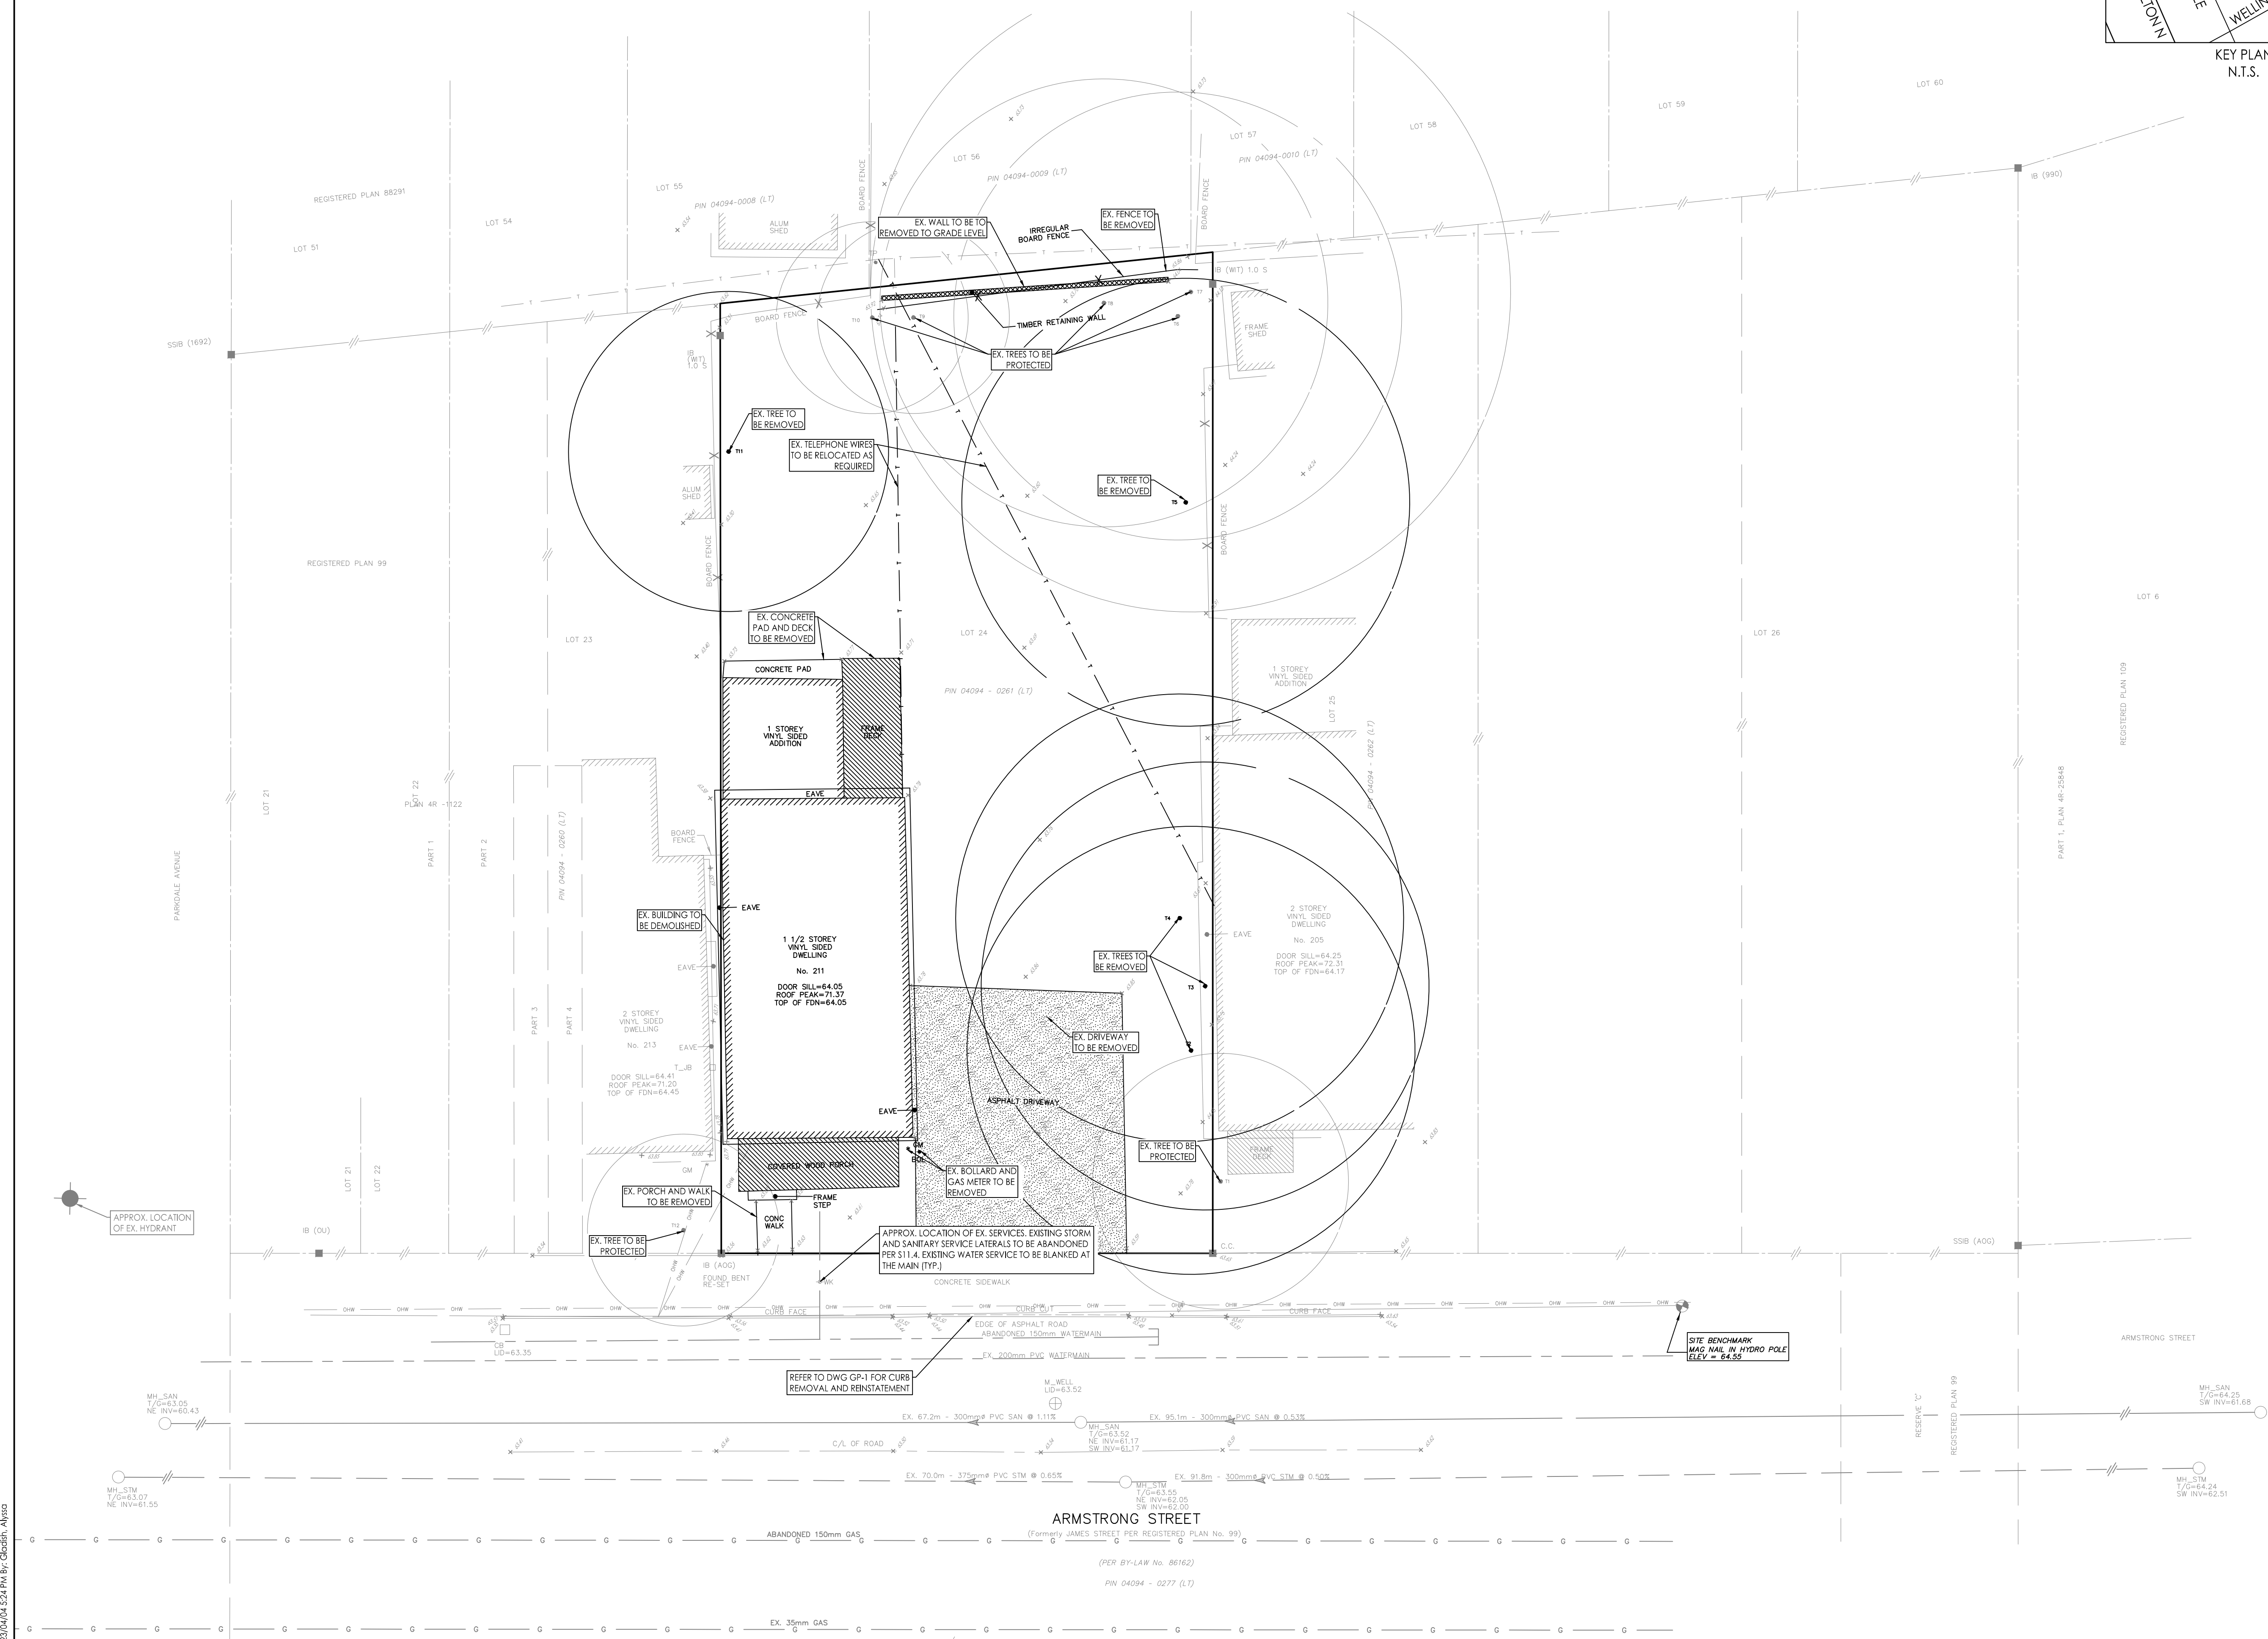

\\sc01\p2\c21\11\05\stam\m\160401745\design\dwg\160401745-08.dwg
2022/04/26 14:42:14 by: AGAR/ALB

D07-12-22-01 20