
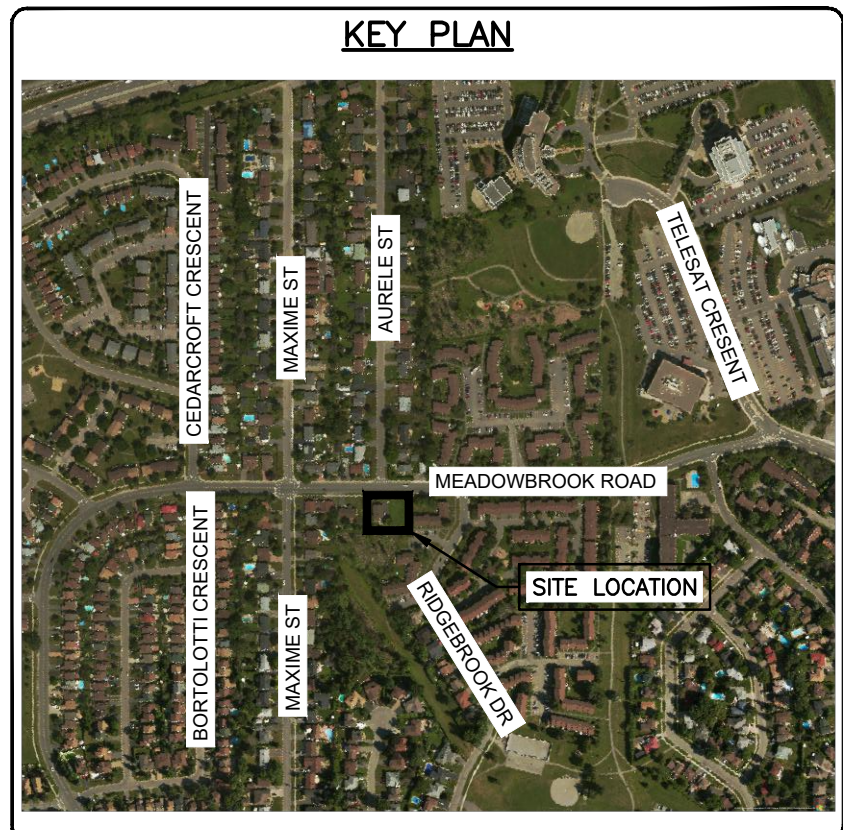


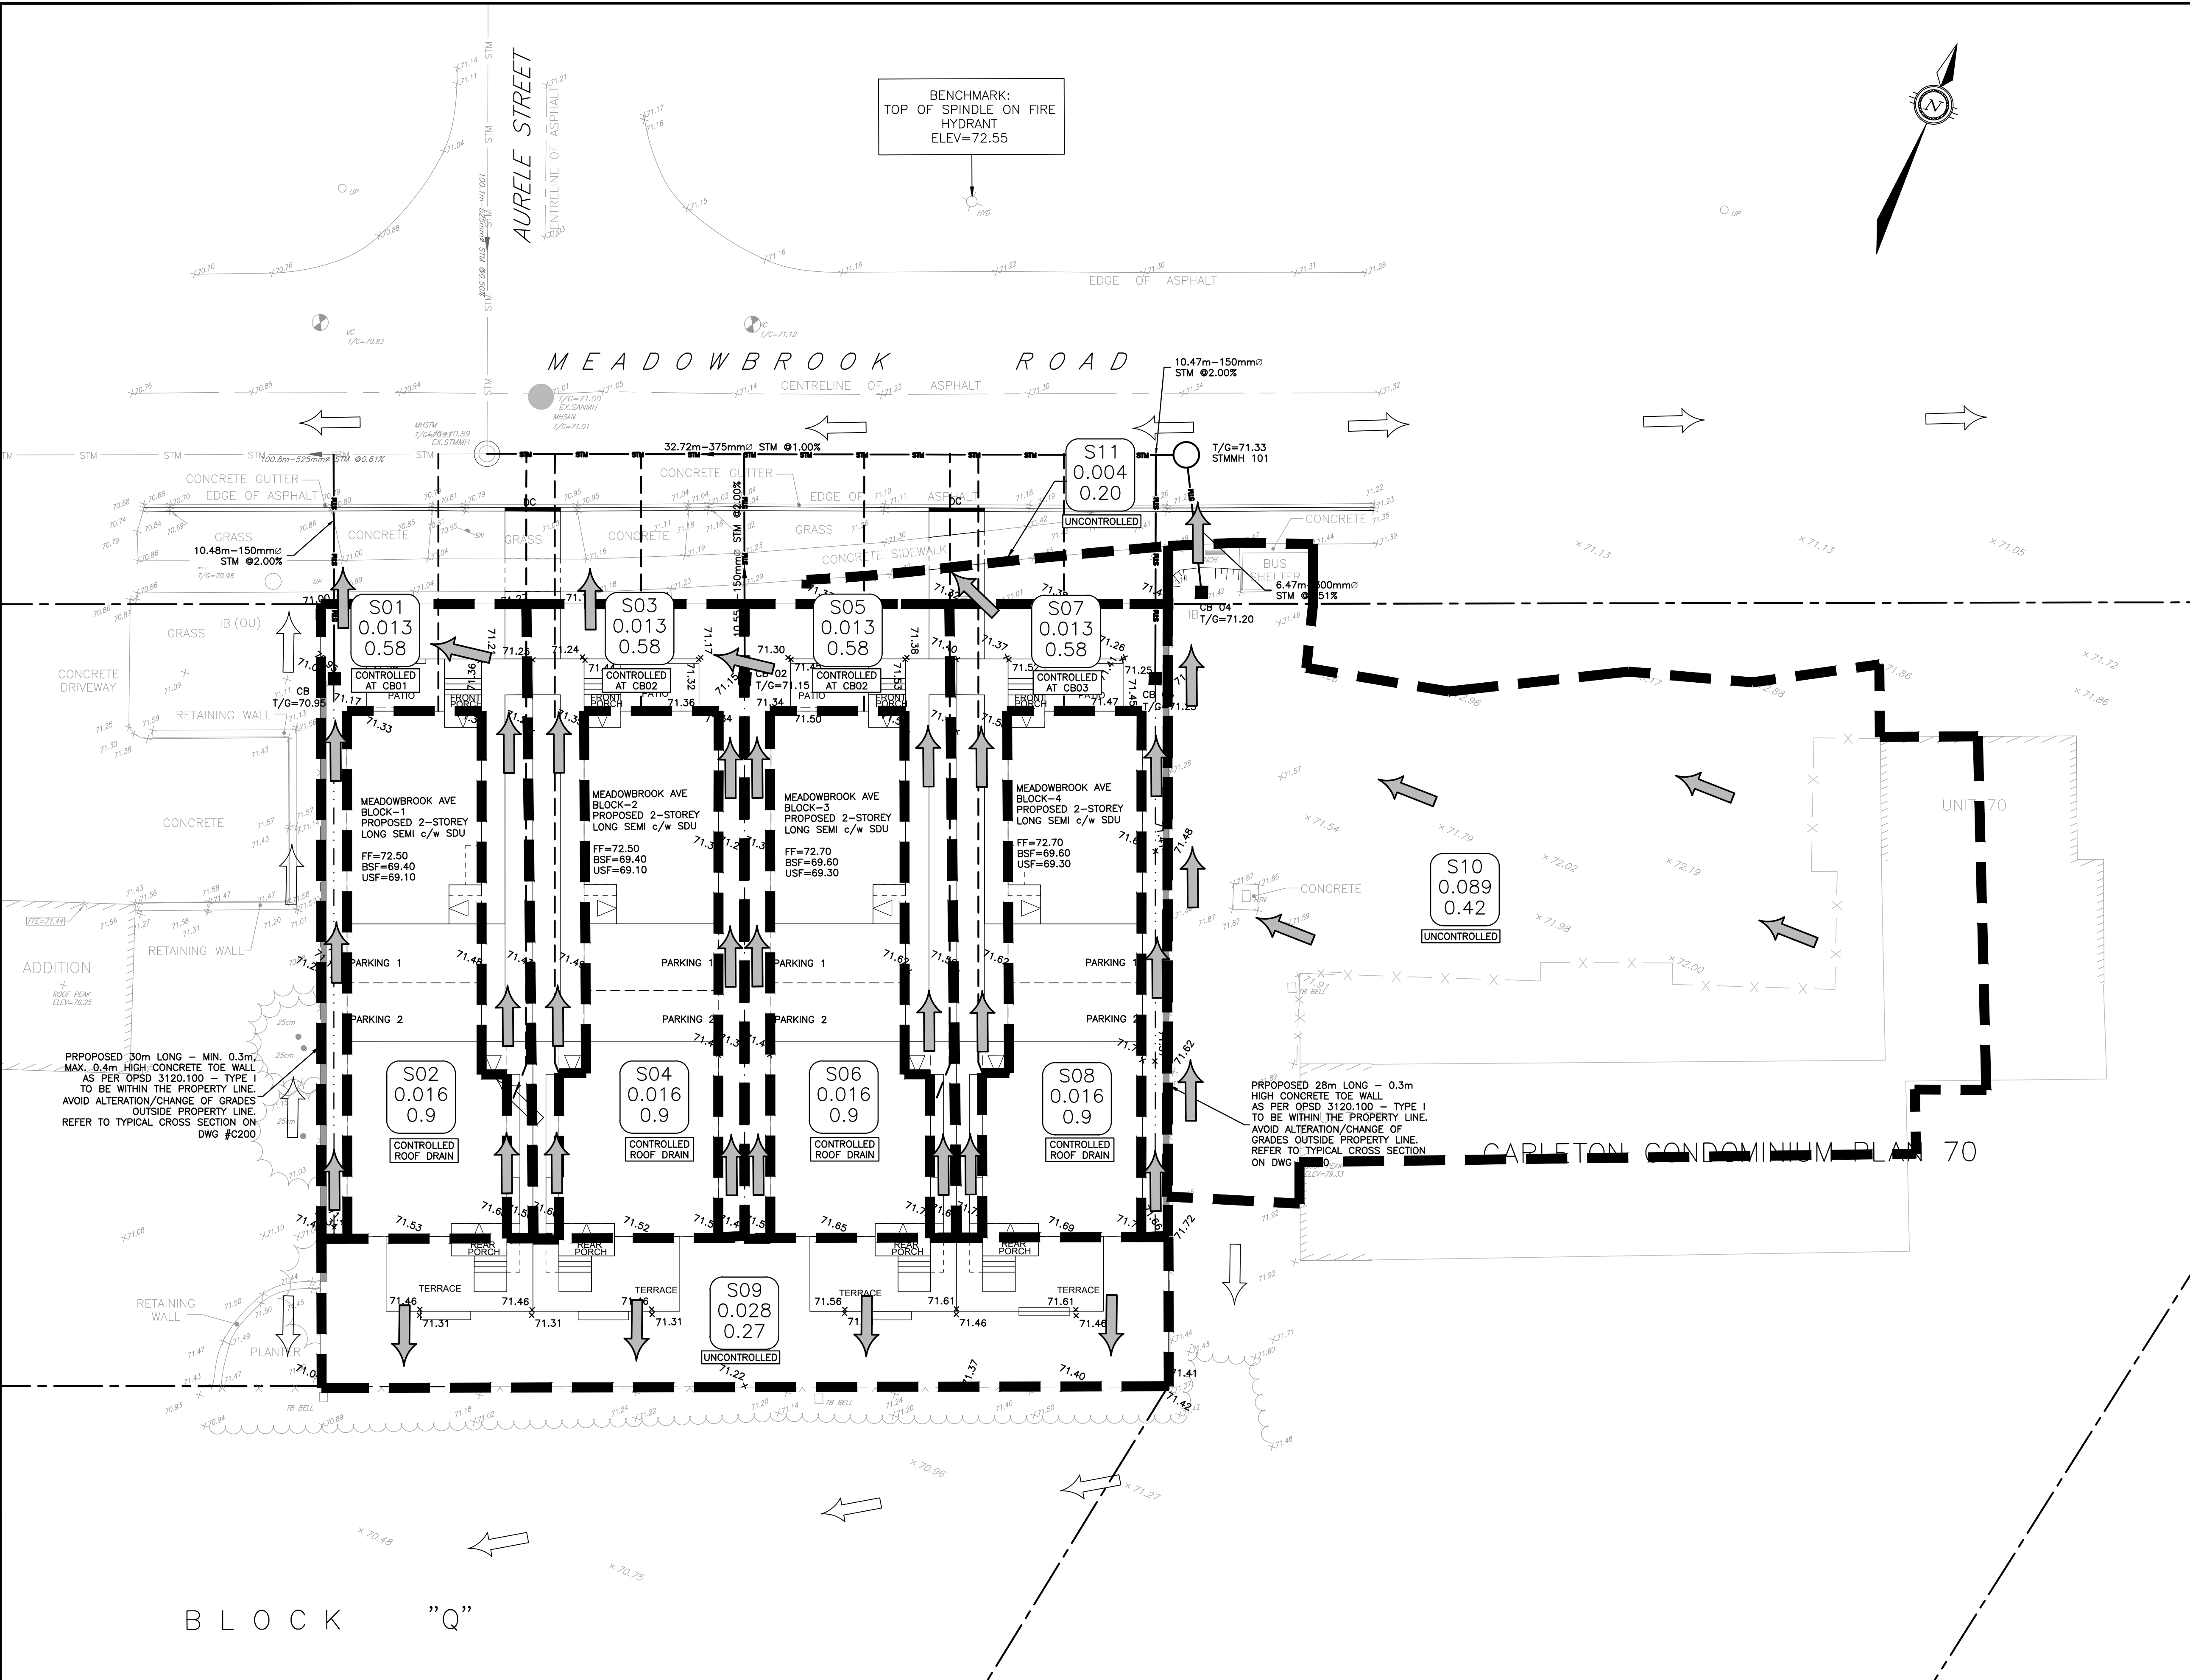

LEGEND

DESCRIPTION	PRE-DEVELOPMENT	POST-DEVELOPMENT
STORM DRAINAGE AREA BOUNDARY	-----	-----
STORM DRAINAGE AREA NUMBER	1	1
STORM DRAINAGE AREA IN HECTARES	0.06	0.06
RUN-OFF COEFFICIENT	0.75	0.75
OVERLAND FLOW ROUTE ONSITE	→	→
OVERLAND FLOW ROUTE EXTERNAL	←	←

CAUTION
THE POSITION OF ALL POLE LINES, CONDUITS, WATERMAINS, SEWERS AND OTHER UNDERGROUND AND OVERGROUND UTILITIES AND STRUCTURES IS NOT NECESSARILY SHOWN ON THE CONTRACT DRAWINGS, AND WHERE SHOWN, THE ACCURACY OF THE POSITION OF SUCH UTILITIES AND STRUCTURES IS NOT GUARANTEED. BEFORE STARTING WORK, DETERMINE THE EXACT LOCATION OF ALL SUCH UTILITIES AND STRUCTURES AND ASSUME ALL LIABILITY FOR DAMAGE TO THEM.

NOT FOR CONSTRUCTION

REV	REVISION DESCRIPTION	DATE	BY	APPD
4	REVISED AS PER CITY COMMENTS	20/04/23	AJ	AA
3	REVISED AS PER CITY COMMENTS	19/01/23	AJ	AA
2	RE-ISSUED FOR RE-ZONING	05/04/22	AJ	AA
1	ISSUED FOR RE-ZONING	14/12/21	AJ	AA

DESIGNED BY

SCALE

0 1m 3m 6m

HORIZONTAL

1:150

NORTH



CLIENT

NEMORIN GROUP LTD.
SUITE 100, 135 LAURIER AVE. W.
OTTAWA, ON. K1P 5J2
613.612.3288

exp. Services Inc.
1-813-888-1890 | F-1-613-225-7330
1000 Ouellette Blvd. Unit 100
Ottawa, ON K2B 8K6
Canada
www.exp.com

BASEPLAN: AJ
DESIGN: AJ
CHECKED: AA
CAD: AJ
PROJECT MANAGER: AA
APPROVED: AA

PROJECT

1568 MEADOWBROOK RD.
1568 MEADOWBROOK RD.,
OTTAWA, ON. K1B 3L5

POST-DEVELOPMENT STORM DRAINAGE AREAS

PROJECT No. OTT-21020547-A0
SURVEY SGL
DATE 04/06/2021
DRAWING No. C500

Filepath: \\exp\projects\21020547-A0\21020547-A0.dwg
User: Smead, 20/04/2023 14:48:48
L1: 21020547 - 1568 Meadowbrook Rd. Storm Drainage Areas
References: 21020547 - 1568 Meadowbrook Rd. Storm Drainage Areas
References: 21020547 - 1568 Meadowbrook Rd. Storm Drainage Areas