

BASELINE TRANSITWAY
BASELINE STATION TO
HERON STATION



GEOMETRY AND GENERAL LAYOUT 42
BASELINE ROAD
STA. 8+830 TO STA. 8+970

Contract No. CP000147
Sheet of 342

A. C. GONTHIER, P.Eng. Director
CHRIS OGILVIE, C.E.T. Project Manager




Des.	MMR	Chk'd.	MK
Dwn.	MMR	Chk'd.	MK
Utility Circ. No.		Index No.	
Const. Inspector			
Scale:	HORIZONTAL		
	0m	2.5	5 10

NOTE: The location of utilities is approximate only, the exact location should be determined by consulting the municipal authorities and utility companies concerned. The contractor shall prove the location of utilities and shall be responsible for adequate protection from damage.

No.	Description	By	Date (dd/mm/yy)
1	ISSUED FOR PRELIMINARY DESIGN CIRCULATION	MK	19/07/19
2	REVISED AS PER PRELIMINARY DESIGN CIRCULATION	MK	25/10/19
3	ISSUED FOR MUNICIPAL CONSENT	MK	14/02/20
4	ISSUED FOR FINAL ACCEPTANCE	MK	31/03/20
5	RE-ISSUED FOR FINAL ACCEPTANCE	MK	26/02/21

- NOTE:
- SEE LANDSCAPING DRAWINGS FOR THE SURFACE TREATMENT FOR THE BOULEVARDS, MEDIANS AND PRIVATE PROPERTIES
 - CONTRACTOR TO CONFIRM WITH THE CONTRACT ADMINISTRATOR THAT ALL CONSENT TO ENTER AGREEMENTS ARE IN PLACE PRIOR TO ANY WORK COMMENCES ON PRIVATE PROPERTY.

TITLE FRAME: 789mm x 534mm City of Ottawa 2008
 Plot Date: 3/1/2021 9:26:06 AM
 Last Saved: 3/9/2020 8:12:33 AM
 Consultant's Information: D:\IS076444\000\DWGS\03-detailed Design - Revised\ISD17-5195-06-GGL-42.Dgn

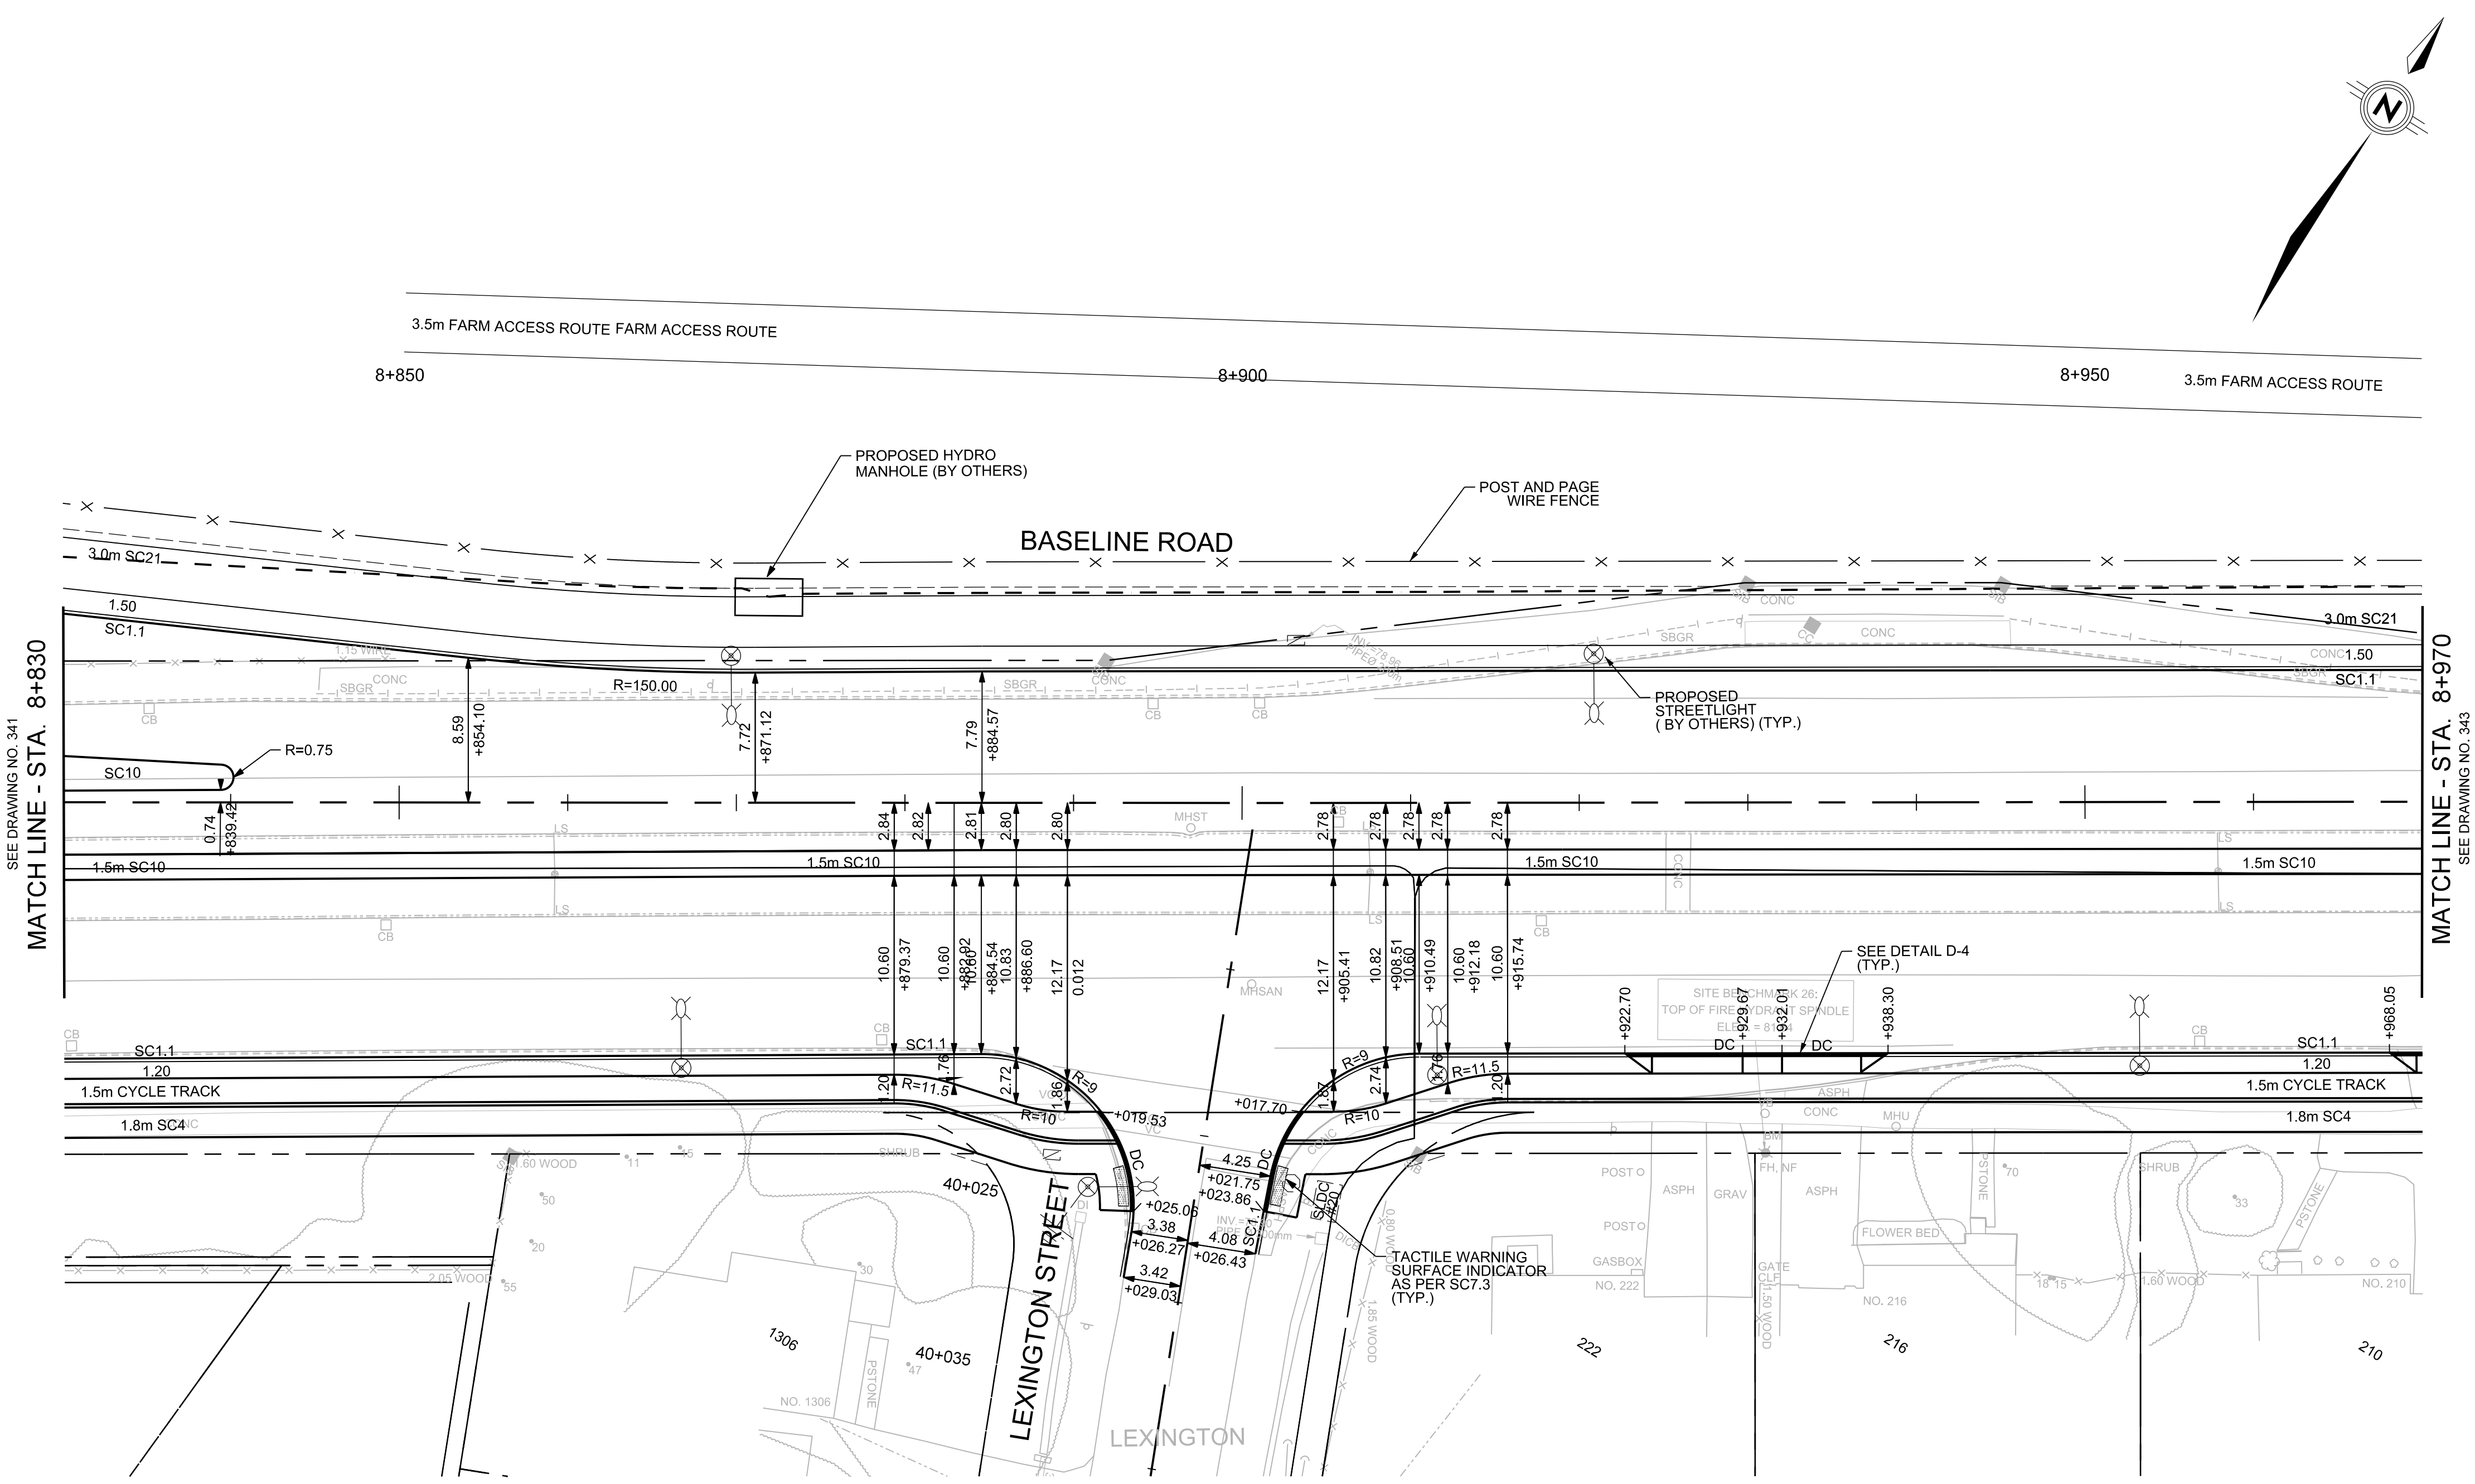

NOT FOR CONSTRUCTION
 March 31, 2020