

**PEDESTRIAN LEVEL
WIND STUDY**

1531 St. Laurent Boulevard
Ottawa, Ontario

Report: 23-136-PLW



June 12, 2023

PREPARED FOR

Katasa Groupe Developpement
69 rue Jean-Proulx, unite #301
Gatineau, QC J8Z 1W2

PREPARED BY

Sunny Kang, B.A.S., Project Coordinator
Daniel Davalos, MEng., Wind Scientist
Justin Ferraro, P.Eng., Principal

EXECUTIVE SUMMARY

This report describes a pedestrian level wind (PLW) study undertaken to satisfy Site Plan Control application submission requirements for the proposed mixed-use residential development located at 1531 St. Laurent Boulevard in Ottawa, Ontario (hereinafter referred to as “subject site” or “proposed development”). Our mandate within this study is to investigate pedestrian wind conditions within and surrounding the subject site, and to identify areas where conditions may interfere with certain pedestrian activities so that mitigation measures may be considered, where required.

The study involves simulation of wind speeds for selected wind directions in a three-dimensional (3D) computer model using the computational fluid dynamics (CFD) technique, combined with meteorological data integration, to assess pedestrian wind comfort and safety within and surrounding the subject site according to City of Ottawa wind comfort and safety criteria. The results and recommendations derived from these considerations are detailed in the main body of the report (Section 5), illustrated in Figures 3A-9, and summarized as follows:

- 1) All grade-level areas within and surrounding the subject site are predicted to experience conditions that are considered acceptable for the intended pedestrian uses throughout the year. Specifically, conditions over surrounding sidewalks, transit stops, laneway, walkways, surface parking, existing parking lots, and in the vicinity of building access points, are considered acceptable. One exception is as follows:
 - a. Wind comfort conditions over the parkland dedication are predicted to be suitable for sitting within the majority of the area with regions predicted to be suitable for standing to the north and west. It is recommended that landscaping features such as wind screens or dense arrangements of coniferous plantings be installed to protect sensitive areas.
 - b. The extent of mitigation measures is dependent on the programming of the area and will be developed in collaboration with the project team as the design of the proposed development progresses.
- 2) Wind comfort conditions within the amenity terraces serving the proposed development during the typical use period and recommendations regarding mitigation are described as follows:



- a. **Tower A, Level 7 Common Amenity Terrace.** Wind comfort conditions are predicted to be suitable for sitting over most of the area with conditions predicted to be suitable for standing to the east and west. Since the terrace is intended for exercise activities, the noted conditions are considered acceptable.
 - b. **Tower A, Level 26 Common Amenity Terrace.** Wind comfort conditions are predicted to be suitable for sitting close to the tower elevations and suitable for standing throughout the remainder of the area.
 - c. **Tower B, Level 5 Common Amenity Terrace.** Wind comfort conditions are predicted to be suitable for sitting over most of the area, with conditions predicted to be suitable for standing to the north and east.
 - d. **Tower B, Level 21 Common Amenity Terrace.** Wind comfort conditions are predicted to be suitable for sitting close to the tower elevations and near the northwest corner and suitable for standing throughout the remainder of the area.
 - e. To extend sitting conditions over the noted common amenity terraces, it is recommended that 1.8-m-tall wind screens be installed around the full perimeter of the common amenity terrace serving Tower B at Level 5, and that 2.4-m-tall wind screens be installed around the full perimeter of the common amenity terraces serving Tower A and Tower B at Levels 26 and 21, respectively. Additionally, mitigation inboard of the perimeter of the terraces, which could take the form of wind barriers or clusters of coniferous plantings in dense arrangements, and/or canopies around designated seating areas could be beneficial to achieve the sitting comfort class within the terraces.
 - f. The extent of mitigation measures is dependent on the programming of the terraces and will be developed in collaboration with the project team as the design of the proposed development progresses.
- 3) The foregoing statements and conclusions apply to common weather systems, during which no dangerous wind conditions, as defined in Section 4.4, are expected anywhere over the subject site. During extreme weather events (for example, thunderstorms, tornadoes, and downbursts), pedestrian safety is the main concern. However, these events are generally short-lived and infrequent and there is often sufficient warning for pedestrians to take appropriate cover.

TABLE OF CONTENTS

1. INTRODUCTION 1

2. TERMS OF REFERENCE 1

3. OBJECTIVES 2

4. METHODOLOGY..... 3

4.1 Computer-Based Context Modelling3

4.2 Wind Speed Measurements.....3

4.3 Historical Wind Speed and Direction Data4

4.4 Pedestrian Wind Comfort and Safety Criteria – City of Ottawa.....6

5. RESULTS AND DISCUSSION 8

5.1 Wind Comfort Conditions – Grade Level.....9

5.2 Wind Comfort Conditions – Common Amenity Terraces12

5.3 Wind Safety13

5.4 Applicability of Results13

6. CONCLUSIONS AND RECOMMENDATIONS 13

FIGURES

APPENDICES

Appendix A – Simulation of the Atmospheric Boundary Layer



1. INTRODUCTION

Gradient Wind Engineering Inc. (Gradient Wind) was retained by Katasa Groupe Developpement to undertake a pedestrian level wind (PLW) study to satisfy Site Plan Control application submission requirements for the proposed mixed-use residential development located at 1531 St. Laurent Boulevard in Ottawa, Ontario (hereinafter referred to as “subject site” or “proposed development”). Our mandate within this study is to investigate pedestrian wind conditions within and surrounding the subject site, and to identify areas where conditions may interfere with certain pedestrian activities so that mitigation measures may be considered, where required.

Our work is based on industry standard computer simulations using the computational fluid dynamics (CFD) technique and data analysis procedures, City of Ottawa wind comfort and safety criteria, architectural drawings prepared by Figurr Architects Collective, in May 2023, surrounding street layouts and existing and approved future building massing information obtained from the City of Ottawa, as well as recent satellite imagery.

2. TERMS OF REFERENCE

The subject site is located at 1531 St. Laurent Boulevard in Ottawa; situated on a parcel of land bounded by St. Laurent Boulevard to the west, Belfast Road to the north, Lagan Way to the east, and low-rise commercial buildings to the south. The proposed development comprises two towers, Tower A and Tower B, situated on the west and east of the subject site, respectively. Tower A rises to 26 storeys, inclusive of a six-storey podium, and Tower B rises to 21 storeys, inclusive of a four-storey podium. The two towers share four-below-grade parking levels.

The ground floor of Tower A comprises a nominally rectangular planform and includes a residential main entrance to the west, a loading area and shared building support spaces to the east, and retail spaces throughout the remainder of the level. Access to underground parking is provided by a ramp at the southeast corner via a central laneway extending from Belfast Road to Lagan Way. The noted laneway also provides access to the surface parking along the east elevation of Tower A. Levels 2-6 and 8-25 are reserved for residential use while Level 7 includes a gym/yoga space to the north and residential units throughout the remainder of the level. The building steps back from the north elevation at this level to accommodate an amenity terrace. Level 26 includes a mechanical/electrical space to the north and an

indoor amenity to the south. The building steps back from the east and south elevations at this level to accommodate an amenity terrace.

The ground floor of Tower B comprises a nominally 'L'-shaped planform, with its short axis-oriented along Lagan Way, and includes a main entrance, move-in space, and loading area at the southeast corner, residential units to the south and west, a kid's room and an indoor amenity (party room) to the north, and shared building support spaces throughout the remainder of the level. Levels 2-20 are reserved for residential use. The building extends from the east elevation and steps back from the north elevation at Level 2, extends at the southeast corner at Level 3, and steps back from the east and west elevations at Level 5. Level 5 is served by an amenity terrace with a pool to the west. Level 21 includes an indoor amenity to the north and a mechanical/electrical space to the south. The building steps back from the north and east elevations at this level to accommodate an amenity terrace.

The near-field surroundings, defined as an area within 200-metres (m) of the subject site, include low-rise commercial and industrial buildings in all compass directions. The far-field surroundings, defined as an area beyond the near-field but within a 2-kilometre (km) radius of the subject site, are characterized by low-rise massing in all compass directions with isolated mid- and high-rise buildings from the east clockwise to the north, and green space from the northeast clockwise to the southeast. The Ottawa Hospital General Campus is situated approximately 1.6 km to the southwest.

Site plans for the proposed and existing massing scenarios are illustrated in Figures 1A and 1B, while Figures 2A-2H illustrate the computational models used to conduct the study. The existing massing scenario includes the existing massing and any future developments approved by the City of Ottawa.

3. OBJECTIVES

The principal objectives of this study are to (i) determine pedestrian level wind conditions at key areas within and surrounding the development site; (ii) identify areas where wind conditions may interfere with the intended uses of outdoor spaces; and (iii) recommend suitable mitigation measures, where required.

4. METHODOLOGY

The approach followed to quantify pedestrian wind conditions over the site is based on CFD simulations of wind speeds across the subject site within a virtual environment, meteorological analysis of the Ottawa area wind climate, and synthesis of computational data with City of Ottawa wind comfort and safety criteria¹. The following sections describe the analysis procedures, including a discussion of the noted pedestrian wind criteria.

4.1 Computer-Based Context Modelling

A computer based PLW study was performed to determine the influence of the wind environment on pedestrian comfort over the proposed development site. Pedestrian comfort predictions, based on the mechanical effects of wind, were determined by combining measured wind speed data from CFD simulations with statistical weather data obtained from Ottawa Macdonald-Cartier International Airport. The general concept and approach to CFD modelling is to represent building and topographic details in the immediate vicinity of the subject site on the surrounding model, and to create suitable atmospheric wind profiles at the model boundary. The wind profiles are designed to have similar mean and turbulent wind properties consistent with actual site exposures.

An industry standard practice is to omit trees, vegetation, and other existing and planned landscape elements from the model due to the difficulty of providing accurate seasonal representation of vegetation. The omission of trees and other landscaping elements produces slightly stronger wind speeds.

4.2 Wind Speed Measurements

The PLW analysis was performed by simulating wind flows and gathering velocity data over a CFD model of the site for 12 wind directions. The CFD simulation model was centered on the proposed development, complete with surrounding massing within a radius of 480 m. The process was performed for two context massing scenarios, as noted in Section 2.

Mean and peak wind speed data obtained over the subject site for each wind direction were interpolated to 36 wind directions at 10° intervals, representing the full compass azimuth. Measured wind speeds

¹ City of Ottawa Terms of References: Wind Analysis
https://documents.ottawa.ca/sites/default/files/torwindanalysis_en.pdf


approximately 1.5 m above local grade and the common amenity terraces serving the proposed development were referenced to the wind speed at gradient height to generate mean and peak velocity ratios, which were used to calculate full-scale values. Gradient height represents the theoretical depth of the boundary layer of the earth's atmosphere, above which the mean wind speed remains constant. Further details of the wind flow simulation technique are presented in Appendix A.

4.3 Historical Wind Speed and Direction Data

A statistical model for winds in Ottawa was developed from approximately 40 years of hourly meteorological wind data recorded at Ottawa Macdonald-Cartier International Airport and obtained from Environment and Climate Change Canada. Wind speed and direction data were analyzed for each month of the year to determine the statistically prominent wind directions and corresponding speeds, and to characterize similarities between monthly weather patterns.

The statistical model of the Ottawa area wind climate, which indicates the directional character of local winds on a seasonal basis, is illustrated on the following page. The plots illustrate seasonal distribution of measured wind speeds and directions in kilometers per hour (km/h). Probabilities of occurrence of different wind speeds are represented as stacked polar bars in sixteen azimuth divisions. The radial direction represents the percentage of time for various wind speed ranges per wind direction during the measurement period. The prominent wind speeds and directions can be identified by the longer length of the bars. For Ottawa, the most common winds occur for westerly wind directions, followed by those from the east, while the most common wind speeds are below 36 km/h. The directional prominence and relative magnitude of wind speed changes somewhat from season to season.

SEASONAL DISTRIBUTION OF WIND OTTAWA MACDONALD-CARTIER INTERNATIONAL AIRPORT

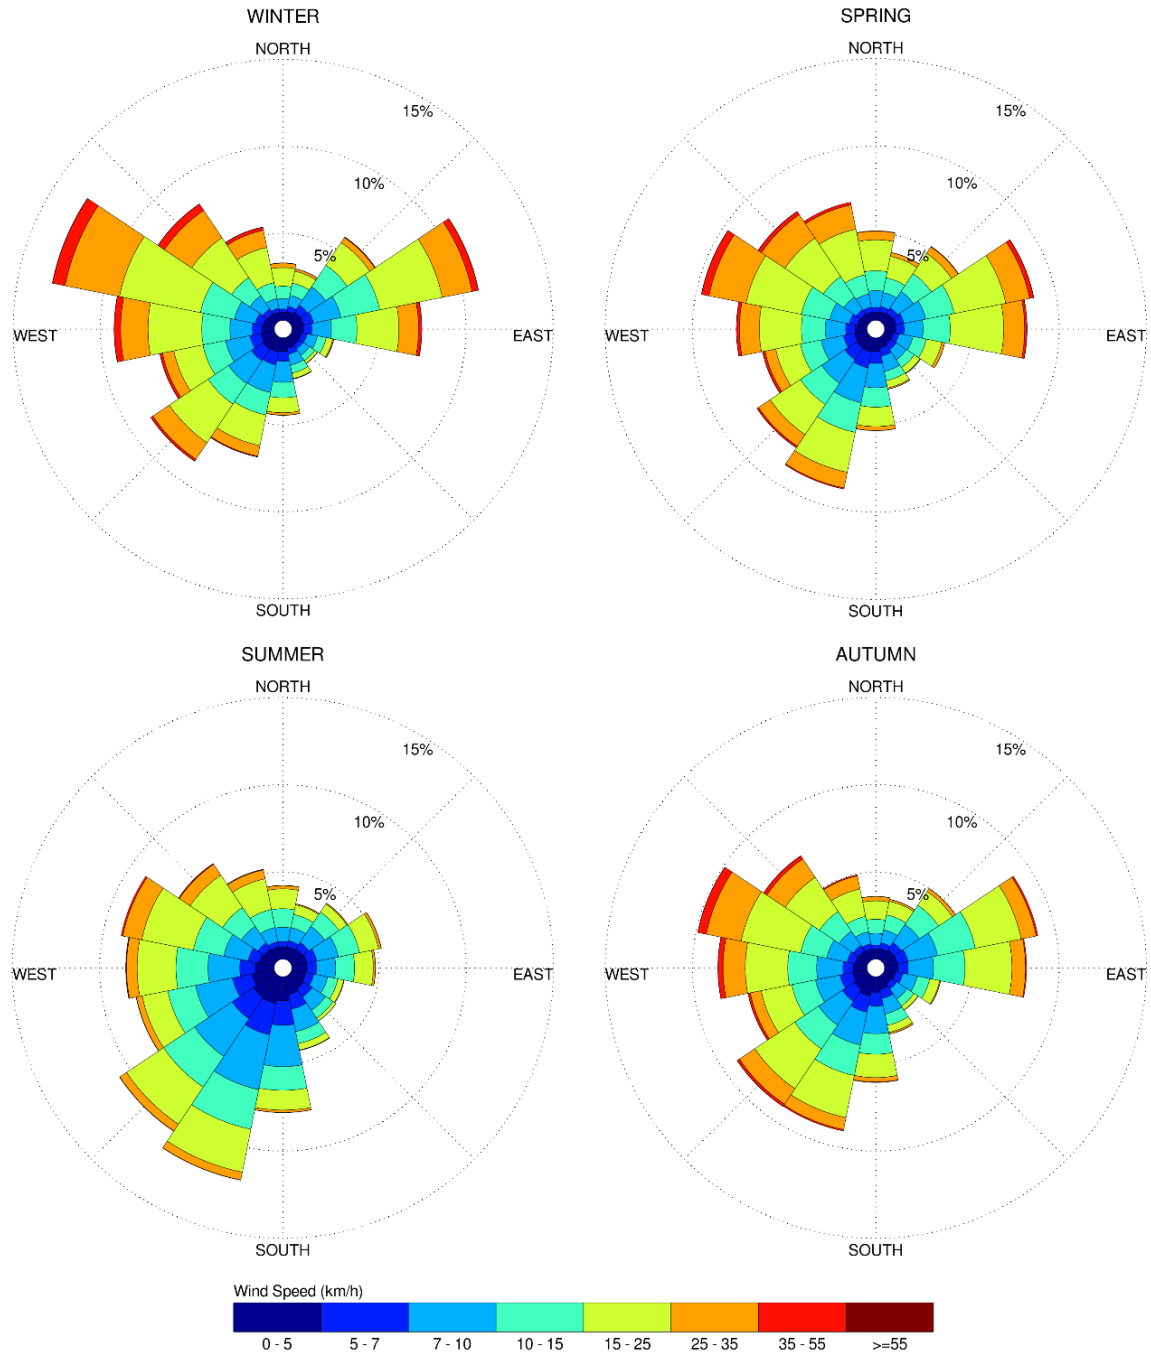

Notes:

1. Radial distances indicate percentage of time of wind events.
2. Wind speeds are mean hourly in km/h, measured at 10 m above the ground.

4.4 Pedestrian Wind Comfort and Safety Criteria – City of Ottawa

Pedestrian comfort and safety criteria are based on the mechanical effects of wind without consideration of other meteorological conditions (that is, temperature, relative humidity). The comfort criteria assume that pedestrians are appropriately dressed for a specified outdoor activity during any given season. Five pedestrian comfort classes are based on 20% non-exceedance mean wind speed ranges, which include (1) Sitting; (2) Standing; (3) Strolling; (4) Walking; and (5) Uncomfortable. More specifically, the comfort classes and associated mean wind speed ranges are summarized as follows:

- 1) **Sitting:** Mean wind speeds no greater than 10 km/h occurring at least 80% of the time. The equivalent gust wind speed is approximately 16 km/h.
- 2) **Standing:** Mean wind speeds no greater than 14 km/h occurring at least 80% of the time. The equivalent gust wind speed is approximately 22 km/h.
- 3) **Strolling:** Mean wind speeds no greater than 17 km/h occurring at least 80% of the time. The equivalent gust wind speed is approximately 27 km/h.
- 4) **Walking:** Mean wind speeds no greater than 20 km/h occurring at least 80% of the time. The equivalent gust wind speed is approximately 32 km/h.
- 5) **Uncomfortable:** Uncomfortable conditions are characterized by predicted values that fall below the 80% target for walking. Brisk walking and exercise, such as jogging, would be acceptable for moderate excesses of this criterion.

The pedestrian safety wind speed criterion is based on the approximate threshold that would cause a vulnerable member of the population to fall. A 0.1% exceedance gust wind speed of 90 km/h is classified as dangerous. The gust speeds, and equivalent mean speeds, are selected based on 'The Beaufort Scale', presented on the following page, which describes the effects of forces produced by varying wind speed levels on objects. Gust speeds are included because pedestrians tend to be more sensitive to wind gusts than to steady winds for lower wind speed ranges. For strong winds approaching dangerous levels, this effect is less important because the mean wind can also create problems for pedestrians.

THE BEAUFORT SCALE

Number	Description	Gust Wind Speed (km/h)	Description
2	Light Breeze	9-17	Wind felt on faces
3	Gentle Breeze	18-29	Leaves and small twigs in constant motion; wind extends light flags
4	Moderate Breeze	30-42	Wind raises dust and loose paper; small branches are moved
5	Fresh Breeze	43-57	Small trees in leaf begin to sway
6	Strong Breeze	58-74	Large branches in motion; Whistling heard in electrical wires; umbrellas used with difficulty
7	Moderate Gale	75-92	Whole trees in motion; inconvenient walking against wind
8	Gale	93-111	Breaks twigs off trees; generally impedes progress

Experience and research on people’s perception of mechanical wind effects has shown that if the wind speed levels are exceeded for more than 20% of the time, the activity level would be judged to be uncomfortable by most people. For instance, if a mean wind speed of 10 km/h (equivalent gust wind speed of approximately 16 km/h) were exceeded for more than 20% of the time most pedestrians would judge that location to be too windy for sitting. Similarly, if mean wind speed of 20 km/h (equivalent gust wind speed of approximately 32 km/h) at a location were exceeded for more than 20% of the time, walking or less vigorous activities would be considered uncomfortable. As these criteria are based on subjective reactions of a population to wind forces, their application is partly based on experience and judgment.

Once the pedestrian wind speed predictions have been established throughout the site, the assessment of pedestrian comfort involves determining the suitability of the predicted wind conditions for discrete regions within and surrounding the subject site. This step involves comparing the predicted comfort classes to the desired comfort classes, which are dictated by the location type for each region (that is, a sidewalk, building entrance, amenity space, or other). An overview of common pedestrian location types and their typical windiest desired comfort classes are summarized on the following page. Depending on the programming of a space, the desired comfort class may differ from this table.

DESIRED PEDESTRIAN COMFORT CLASSES FOR VARIOUS LOCATION TYPES

Location Types	Desired Comfort Classes
Primary Building Entrance	Standing
Secondary Building Access Point	Walking
Public Sidewalk / Bicycle Path	Walking
Outdoor Amenity Space	Sitting / Standing
Café / Patio / Bench / Garden	Sitting / Standing
Transit Stop (Without Shelter)	Standing
Transit Stop (With Shelter)	Walking
Public Park / Plaza	Sitting / Standing
Garage / Service Entrance	Walking
Parking Lot	Walking
Vehicular Drop-Off Zone	Walking

5. RESULTS AND DISCUSSION

The following discussion of the predicted pedestrian wind conditions for the subject site is accompanied by Figures 3A-6B, illustrating wind conditions at grade level for the proposed and existing massing scenarios, and by Figures 8A-8D, illustrating wind conditions over the common amenity terraces serving Tower A at Levels 7 and 26 and Tower B at Level 5 and 21. Conditions are presented as continuous contours of wind comfort throughout the subject site and correspond to the comfort classes presented in Section 4.4. Conditions suitable for sitting are represented by the colour blue, standing by green, strolling by yellow, and walking by orange; uncomfortable conditions are represented by the colour magenta.

Wind comfort conditions are also reported for the typical use period, which is defined as May to October, inclusive. Figures 7 and 9 illustrate comfort conditions at the grade level and over the noted amenity terraces serving the proposed development, respectively, consistent with the comfort classes in Section 4.4. The details of these conditions are summarized in the following pages for each area of interest.

5.1 Wind Comfort Conditions – Grade Level

Sidewalks and Transit Stops along St. Laurent Boulevard: Following the introduction of the proposed development, wind comfort conditions over the public sidewalks along St. Laurent Boulevard are predicted to be suitable for a mix of sitting and standing during the summer, becoming suitable for standing with small, isolated regions suitable for strolling during the autumn, and suitable for a mix of standing and strolling during the winter and spring, with an isolated region predicted to be suitable for walking at the southwest corner of Tower A during the winter. Conditions in the vicinity of the nearby transit stop to the east of St. Laurent Boulevard are predicted to be suitable for standing during the summer, becoming suitable for a mix of standing and strolling during the spring and autumn, and suitable for strolling during the winter. Conditions in the vicinity of the nearby transit stop to the west of St. Laurent Boulevard are predicted to be suitable for sitting during the summer, becoming suitable for standing throughout the remainder of the year. The noted conditions are considered acceptable as the noted transit stops include typical shelters.

Wind comfort conditions over the sidewalks along St. Laurent Boulevard with the existing massing are predicted to be suitable for sitting during the summer, becoming suitable mostly for standing during the autumn, and suitable for standing during the winter and spring. Conditions in the vicinity of the nearby transit stop to the east of St. Laurent Boulevard are predicted to be suitable for sitting during the summer, becoming suitable for standing throughout the remainder of the year. Conditions in the vicinity of the nearby transit stop to the west of St. Laurent Boulevard are predicted to be suitable for sitting during the summer and autumn, becoming suitable for a mix of sitting and standing during the winter and spring. While the introduction of the proposed development produces windier conditions in comparison to existing conditions, wind comfort conditions are nevertheless considered acceptable.

Sidewalks along Belfast Road: Following the introduction of the proposed development, wind comfort conditions over the public sidewalks along Belfast Road are predicted to be suitable for a mix of sitting and standing during the summer, becoming suitable for a mix of standing and strolling throughout the remainder of the year, with small, isolated regions predicted to be suitable for walking at the northeast corner of Tower B during the winter and spring. The noted conditions are considered acceptable.

Wind comfort conditions over the sidewalks along Belfast Road with the existing massing are predicted to be suitable for sitting during the summer, becoming suitable for a mix of sitting and standing during the autumn, and suitable mostly for standing during the winter and spring. While the introduction of the proposed development produces windier conditions in comparison to existing conditions, wind comfort conditions are nevertheless considered acceptable.

Sidewalks along Lagan Way: Following the introduction of the proposed development, wind comfort conditions over the public sidewalks along Lagan Way are predicted to be suitable for a mix of sitting and standing during the summer, becoming suitable for mostly standing during the autumn, and suitable for a mix of standing and strolling during the winter and spring. These conditions are considered acceptable.

Wind comfort conditions over the sidewalks along Lagan Way with the existing massing are predicted to be suitable for sitting during the summer, becoming suitable for a mix of sitting and standing throughout the remainder of the year. While the introduction of the proposed development produces windier conditions in comparison to existing conditions, wind comfort conditions are nevertheless considered acceptable.

Existing Parking Lots West, North, and East of Subject Site: Prior to the introduction of the proposed development, wind comfort conditions over the existing parking lot situated to the west of the subject site are predicted to be suitable for sitting during the summer, becoming suitable for a mix of sitting and standing throughout the remainder of the year. The noted conditions remain unchanged following the introduction of the proposed development. As such, wind conditions with the proposed development are considered acceptable.

Following the introduction of the proposed development, wind comfort conditions over the existing parking lot to the north are predicted to be suitable for a mix of sitting and standing during the summer, becoming suitable mostly for standing throughout the remainder of the year, with small, isolated regions predicted to be suitable for strolling during the winter and spring. Conditions over the existing parking lots to the east are predicted to be suitable for a mix of sitting and standing during the summer and autumn, becoming suitable for strolling, or better, during the winter and spring. The noted conditions are considered acceptable.




Wind comfort conditions over the noted parking lots to the north and east of the subject site with the existing massing are predicted to be suitable for sitting during the summer, becoming suitable for a mix of sitting and standing throughout the remainder of the year. While the introduction of the proposed development produces windier conditions in comparison to existing conditions, wind comfort conditions are nevertheless considered acceptable.

Surface Parking, Laneway, and Walkways: Wind comfort conditions over the surface parking situated along the east elevation of Tower A are predicted to be suitable for a mix of sitting and standing during the summer, becoming suitable for standing during the autumn, and suitable for a mix of standing and strolling during the winter and spring. Conditions over the laneway within the subject site are predicted to be suitable for a mix of sitting and standing during the summer, becoming suitable for strolling, or better, throughout the remainder of the year. Conditions over the walkways within the subject site are predicted to be suitable for a mix of sitting and standing during the summer, becoming suitable for strolling, or better, throughout the remainder of the year. The noted conditions are considered acceptable.

Parkland Dedication: During the typical use period, conditions over the parkland dedication situated to the north of Tower B are predicted to be suitable for sitting over most of the area, with standing conditions to the north and west, as illustrated in Figure 7. During the same period, the areas that are predicted to be suitable for standing are also predicted to be suitable for sitting for at least 76% and 70% of the time, to the north and west, respectively, where the target is 80% to achieve the sitting comfort class. To extend sitting conditions over the parkland connection, it is recommended that landscaping features such as tall wind barriers or dense arrangements of coniferous plantings be installed around sensitive areas.

The extent of mitigation measures is dependent on the programming of the terraces and will be developed in collaboration with the project team as the design of the proposed development progresses.

Building Access: Wind comfort conditions in the vicinity of all building access points serving Tower A and the single building access point along the west elevation of the long axis of Tower B are predicted to be suitable for standing, or better, throughout the year, while the remaining building access points serving Tower B are predicted to be suitable for sitting throughout the year. The noted conditions are considered acceptable.

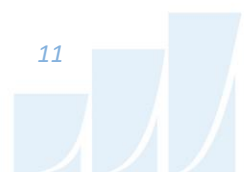

5.2 Wind Comfort Conditions – Common Amenity Terraces

The proposed development is served by several common amenity terraces. Wind comfort conditions within the amenity terraces during the typical use period and recommendations regarding mitigation are described as follows:

Tower A, Level 7 Common Amenity Terrace: Wind comfort conditions within the common amenity terrace serving Tower A at Level 7 are predicted to be suitable for sitting over most of the area, with conditions predicted to be suitable for standing to the east and west, as illustrated in Figure 9. Since the terrace is intended for exercise activities, the noted conditions are considered acceptable.

Tower A, Level 26 Common Amenity Terrace: Wind comfort conditions within the common amenity terrace serving Tower A at Level 26 are predicted to be suitable for sitting close to the tower elevations, and suitable standing throughout the remainder of the area, as illustrated in Figure 9.

Tower B, Level 5 Common Amenity Terrace: Wind comfort conditions within the common amenity terrace serving Tower B at Level 5 are predicted to be suitable for sitting over most of the area, with conditions predicted to be suitable for standing to the north and east, as illustrated in Figure 9.

Tower B, Level 21 Common Amenity Terrace: Wind comfort conditions within the common amenity terrace serving Tower B at Level 21 are predicted to be suitable for sitting close to the tower elevations and near the northwest corner, and suitable for standing throughout the remainder of the area, as illustrated in Figure 9.

Sitting conditions within the noted windier areas could be extended by implementing 1.8-m-tall wind screens around the full perimeter of the common amenity terrace serving Tower B at Level 5, and by implementing 2.4-m-tall wind screens around the full perimeter of the common amenity terraces serving Tower A and Tower B at Levels 26 and 21, respectively. Additionally, mitigation inboard of the perimeter of the terraces, which could take the form of wind barriers or clusters of coniferous plantings in dense arrangements, and/or canopies around designated seating areas could be beneficial to achieve the sitting comfort class within the terraces.

The extent of mitigation measures is dependent on the programming of the terraces and will be developed in collaboration with the project team as the design of the proposed development progresses.



5.3 Wind Safety

Within the context of typical weather patterns, which exclude anomalous localized storm events such as tornadoes and downbursts, no pedestrian areas within or surrounding the subject site are expected to experience conditions that could be considered dangerous, as defined in Section 4.4.

5.4 Applicability of Results

Pedestrian wind comfort and safety have been quantified for the specific configuration of existing and foreseeable construction around the subject site. Future changes (that is, construction or demolition) of these surroundings may cause changes to the wind effects in two ways, namely: (i) changes beyond the immediate vicinity of the subject site would alter the wind profile approaching the subject site; and (ii) development in proximity to the subject site would cause changes to local flow patterns.

6. CONCLUSIONS AND RECOMMENDATIONS

A complete summary of the predicted wind conditions is provided in Section 5 and illustrated in Figures 3A-9. Based on computer simulations using the CFD technique, meteorological data analysis of the Ottawa wind climate, City of Ottawa wind comfort and safety criteria, and experience with numerous similar developments, the study concludes the following:

- 1) All grade-level areas within and surrounding the subject site are predicted to experience conditions that are considered acceptable for the intended pedestrian uses throughout the year. Specifically, conditions over surrounding sidewalks, transit stops, laneway, walkways, surface parking, existing parking lots, and in the vicinity of building access points, are considered acceptable. One exception is as follows:
 - a. Wind comfort conditions over the parkland dedication are predicted to be suitable for sitting within the majority of the area with regions predicted to be suitable for standing to the north and west. It is recommended that landscaping features such as wind screens or dense arrangements of coniferous plantings be installed to protect sensitive areas.
 - b. The extent of mitigation measures is dependent on the programming of the area and will be developed in collaboration with the project team as the design of the proposed development progresses.



- 2) Wind comfort conditions within the amenity terraces serving the proposed development during the typical use period and recommendations regarding mitigation are described as follows:
- a. **Tower A, Level 7 Common Amenity Terrace.** Wind comfort conditions are predicted to be suitable for sitting over most of the area with conditions predicted to be suitable for standing to the east and west. Since the terrace is intended for exercise activities, the noted conditions are considered acceptable.
 - b. **Tower A, Level 26 Common Amenity Terrace.** Wind comfort conditions are predicted to be suitable for sitting close to the tower elevations and suitable for standing throughout the remainder of the area.
 - c. **Tower B, Level 5 Common Amenity Terrace.** Wind comfort conditions are predicted to be suitable for sitting over most of the area, with conditions predicted to be suitable for standing to the north and east.
 - d. **Tower B, Level 21 Common Amenity Terrace.** Wind comfort conditions are predicted to be suitable for sitting close to the tower elevations and near the northwest corner and suitable for standing throughout the remainder of the area.
 - e. To extend sitting conditions over the noted common amenity terraces, it is recommended that 1.8-m-tall wind screens be installed around the full perimeter of the common amenity terrace serving Tower B at Level 5, and that 2.4-m-tall wind screens be installed around the full perimeter of the common amenity terraces serving Tower A and Tower B at Levels 26 and 21, respectively. Additionally, mitigation inboard of the perimeter of the terraces, which could take the form of wind barriers or clusters of coniferous plantings in dense arrangements, and/or canopies around designated seating areas could be beneficial to achieve the sitting comfort class within the terraces.
 - f. The extent of mitigation measures is dependent on the programming of the terraces and will be developed in collaboration with the project team as the design of the proposed development progresses.



- 3) The foregoing statements and conclusions apply to common weather systems, during which no dangerous wind conditions, as defined in Section 4.4, are expected anywhere over the subject site. During extreme weather events (for example, thunderstorms, tornadoes, and downbursts), pedestrian safety is the main concern. However, these events are generally short-lived and infrequent and there is often sufficient warning for pedestrians to take appropriate cover.

Sincerely,

Gradient Wind Engineering Inc.




Daniel Davalos, MEng.
Wind Scientist



Sunny Kang, B.A.S.
Project Coordinator



Justin Ferraro, P.Eng.
Principal

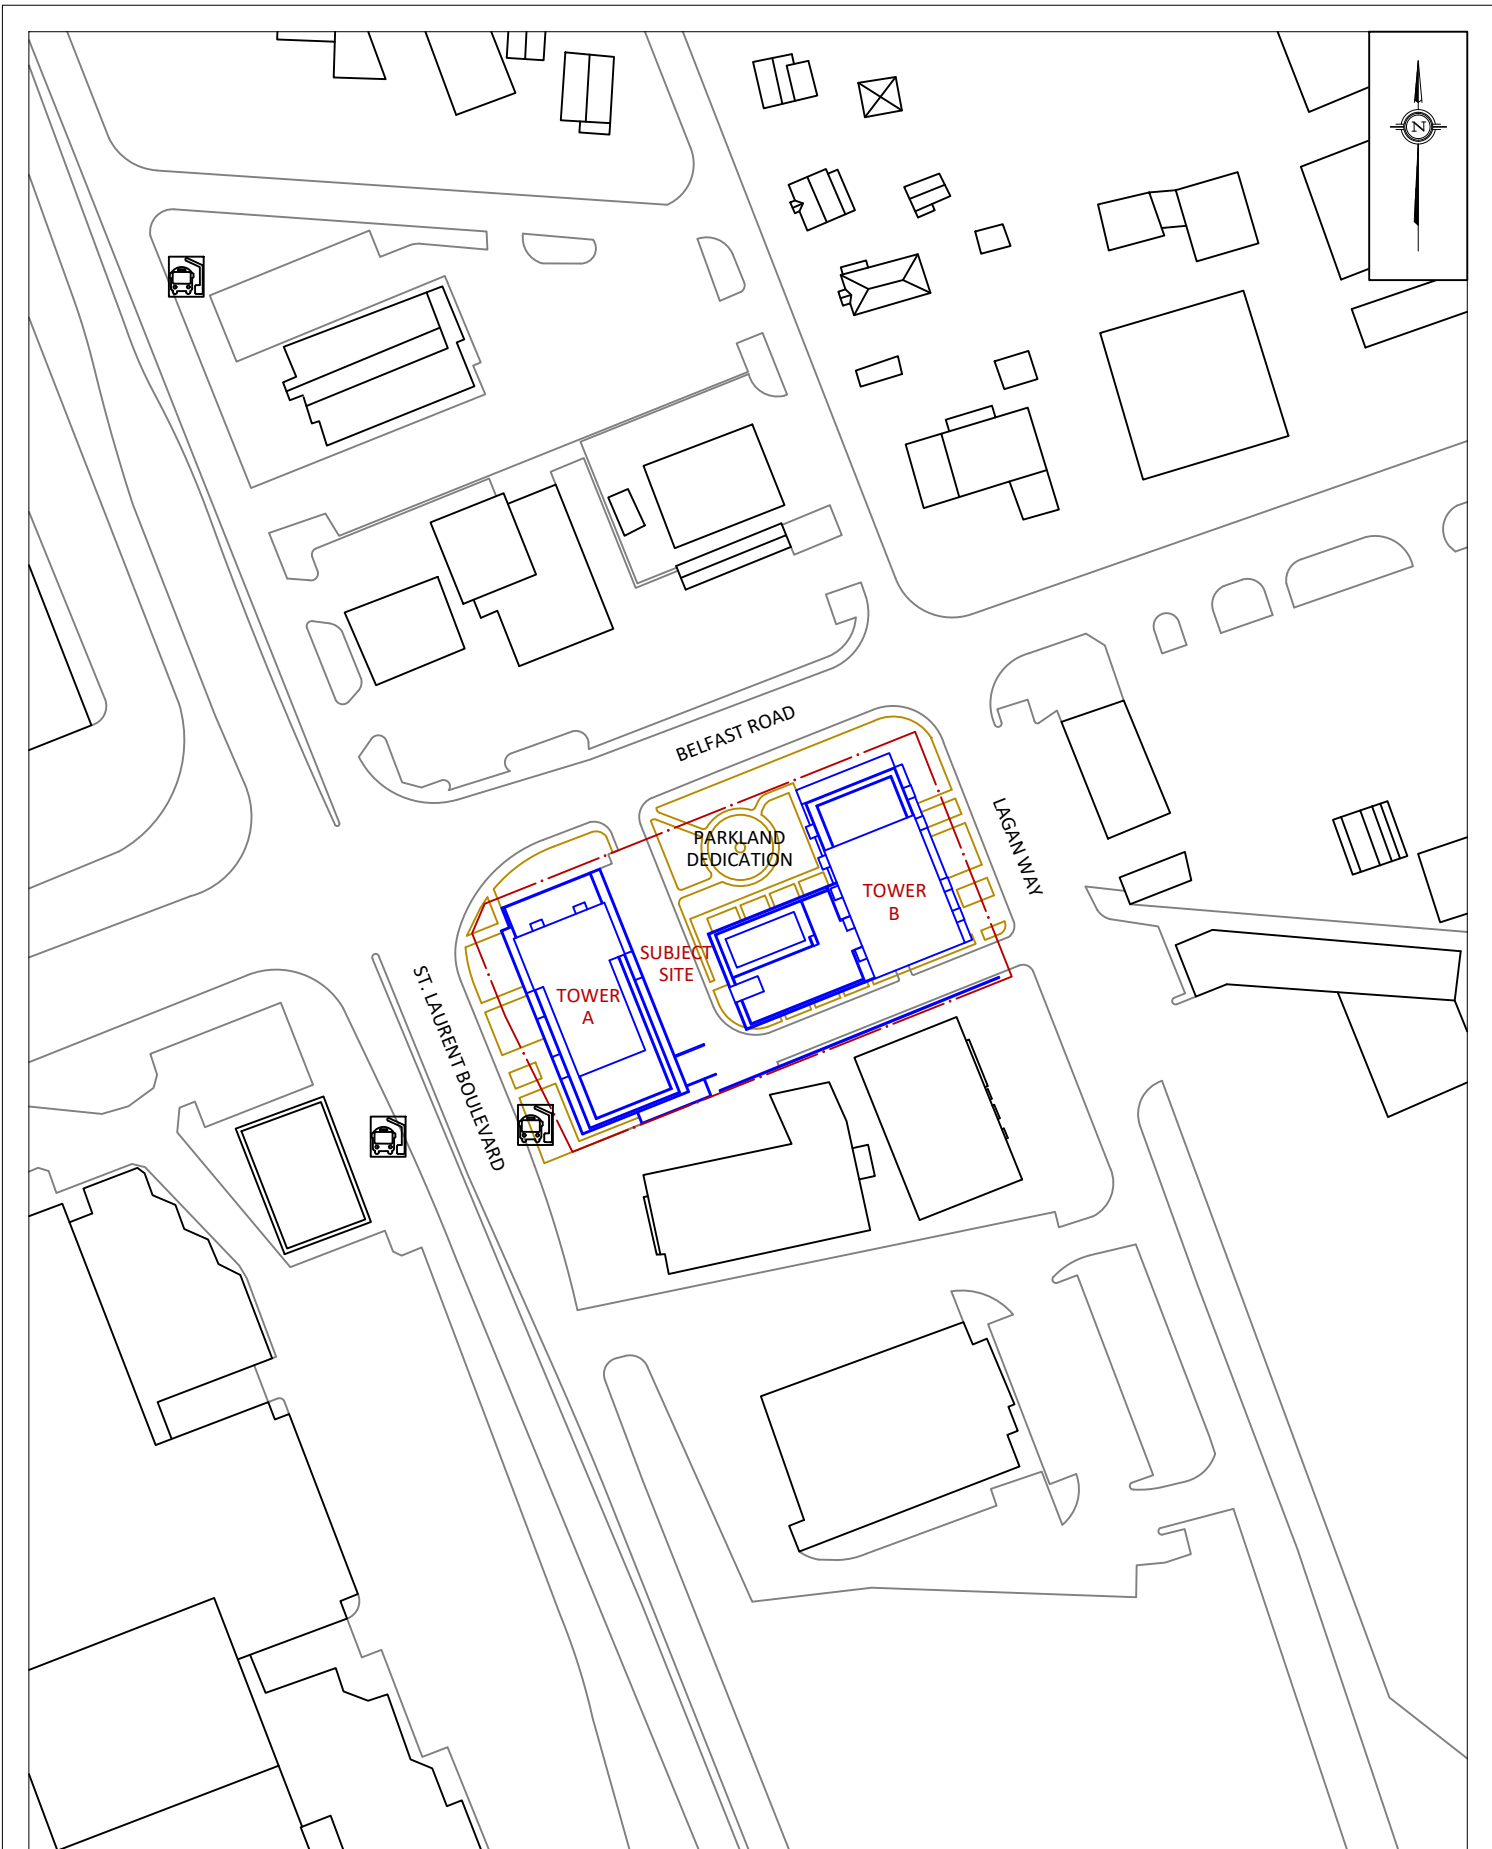

GRADIENTWIND

ENGINEERS & SCIENTISTS

127 WALGREEN ROAD, OTTAWA, ON
613 836 0934 • GRADIENTWIND.COM

PROJECT

1531 ST. LAURENT BOULEVARD, OTTAWA
PEDESTRIAN LEVEL WIND STUDY

SCALE

1:1500

DRAWING NO.

23-136-PLW-1A

DATE


JUNE 6, 2023

DRAWN BY

S.K.

DESCRIPTION

FIGURE 1A:
PROPOSED SITE PLAN AND SURROUNDING CONTEXT

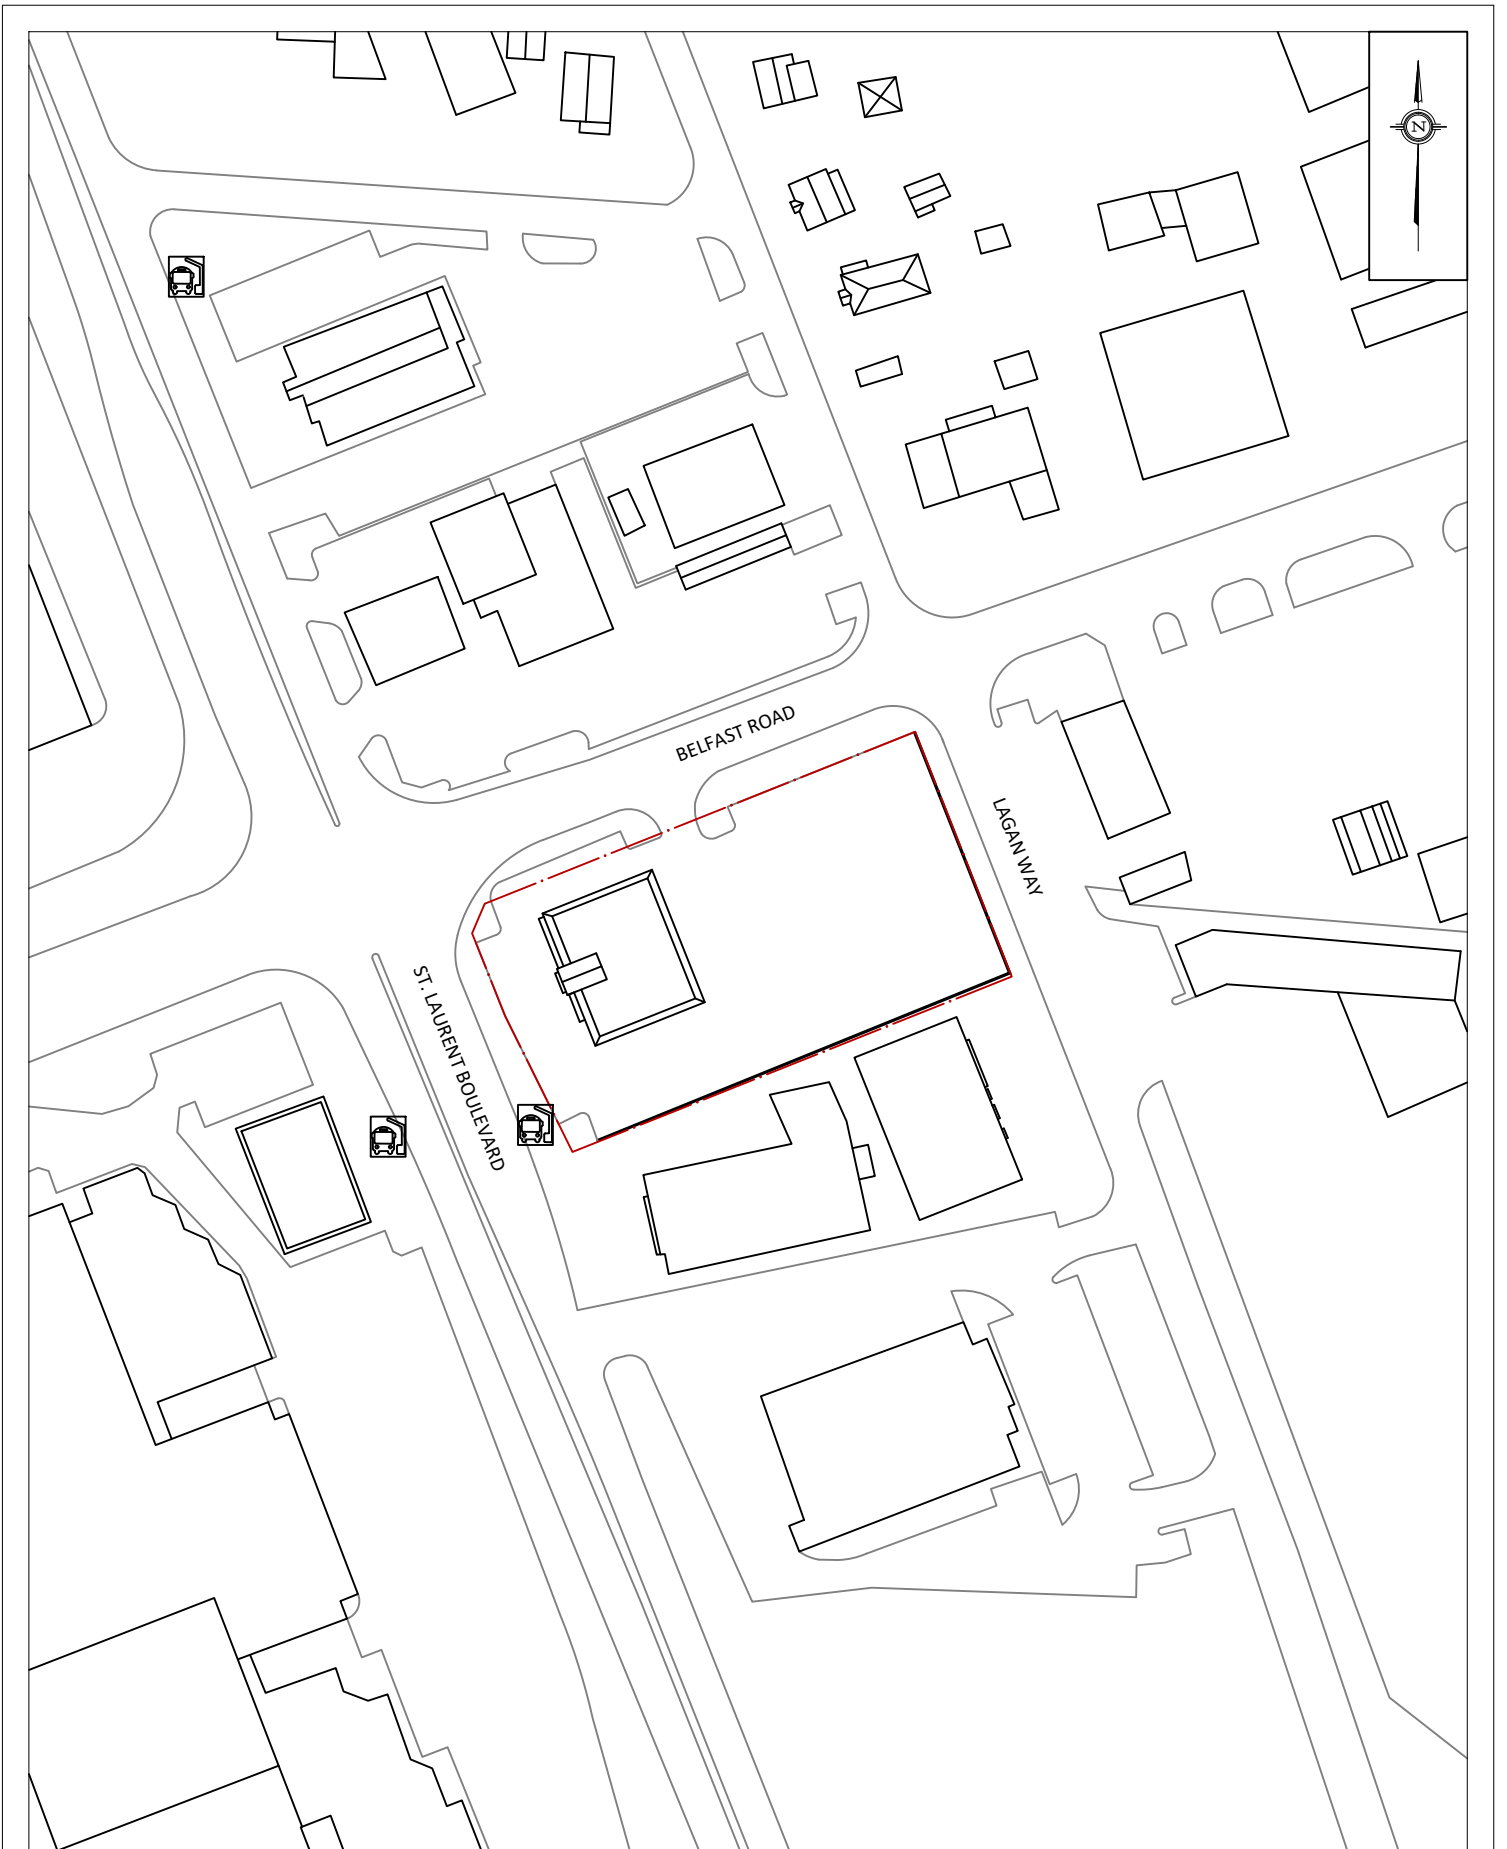

PROJECT	1531 ST. LAURENT BOULEVARD, OTTAWA PEDESTRIAN LEVEL WIND STUDY	
SCALE	1:1500	DRAWING NO. 23-136-PLW-1B
DATE	JUNE 6, 2023	DRAWN BY S.K.

DESCRIPTION	FIGURE 1B: EXISTING SITE PLAN AND SURROUNDING CONTEXT
-------------	----------------------------------------------------------

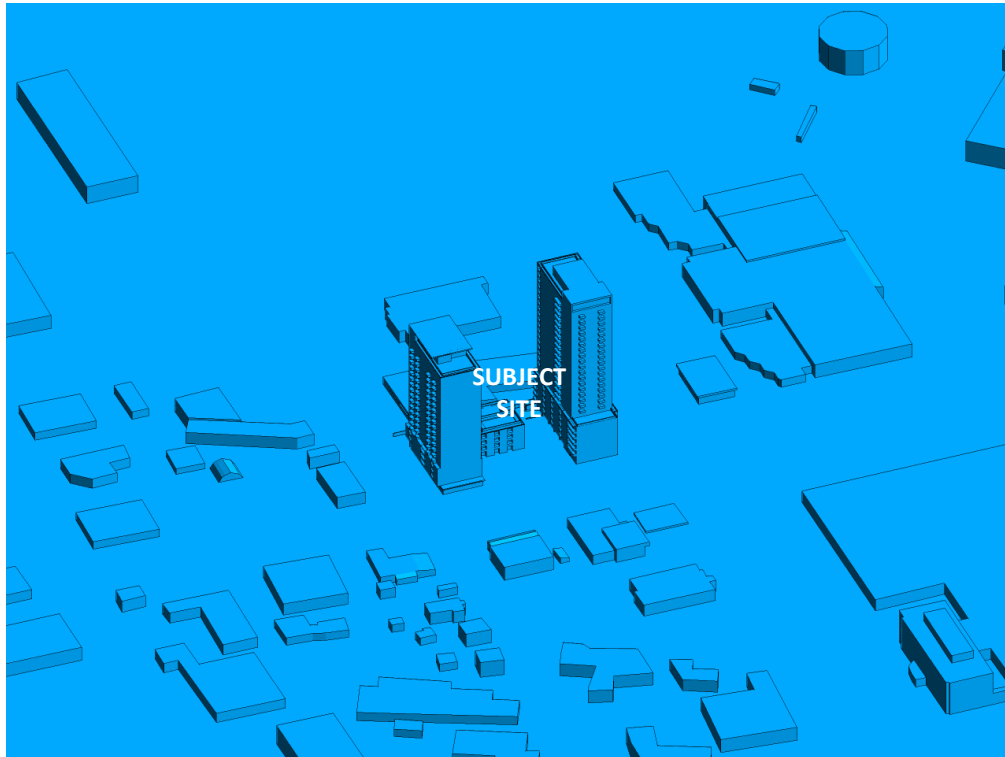


FIGURE 2A: COMPUTATIONAL MODEL, PROPOSED MASSING, NORTH PERSPECTIVE

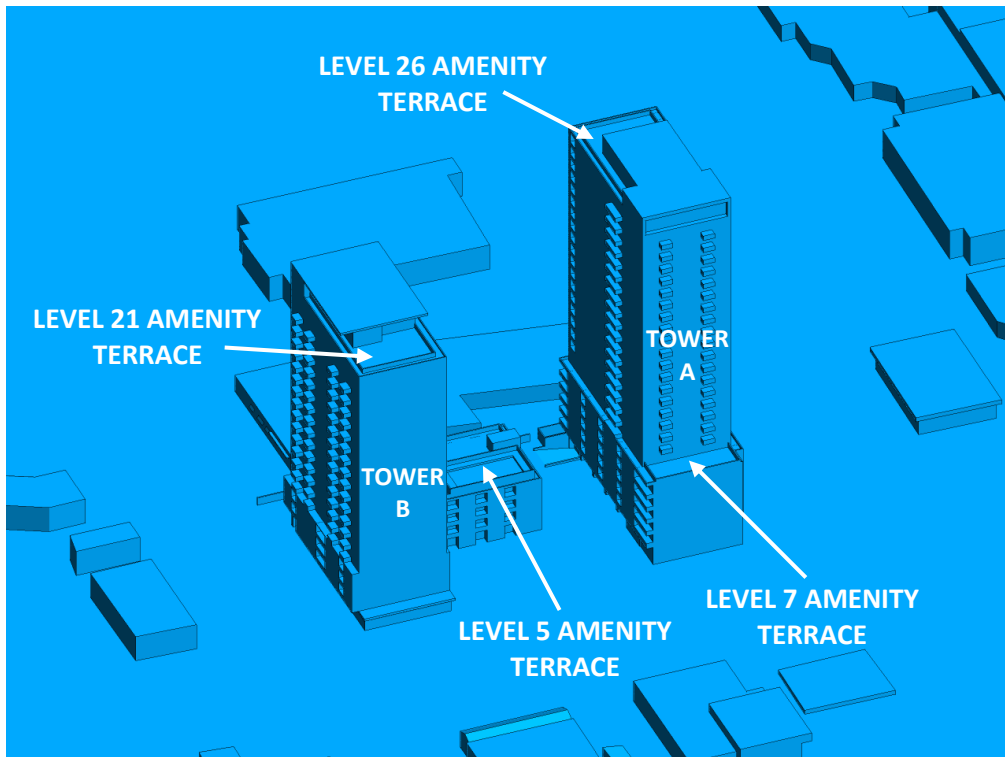


FIGURE 2B: CLOSE UP OF FIGURE 2A



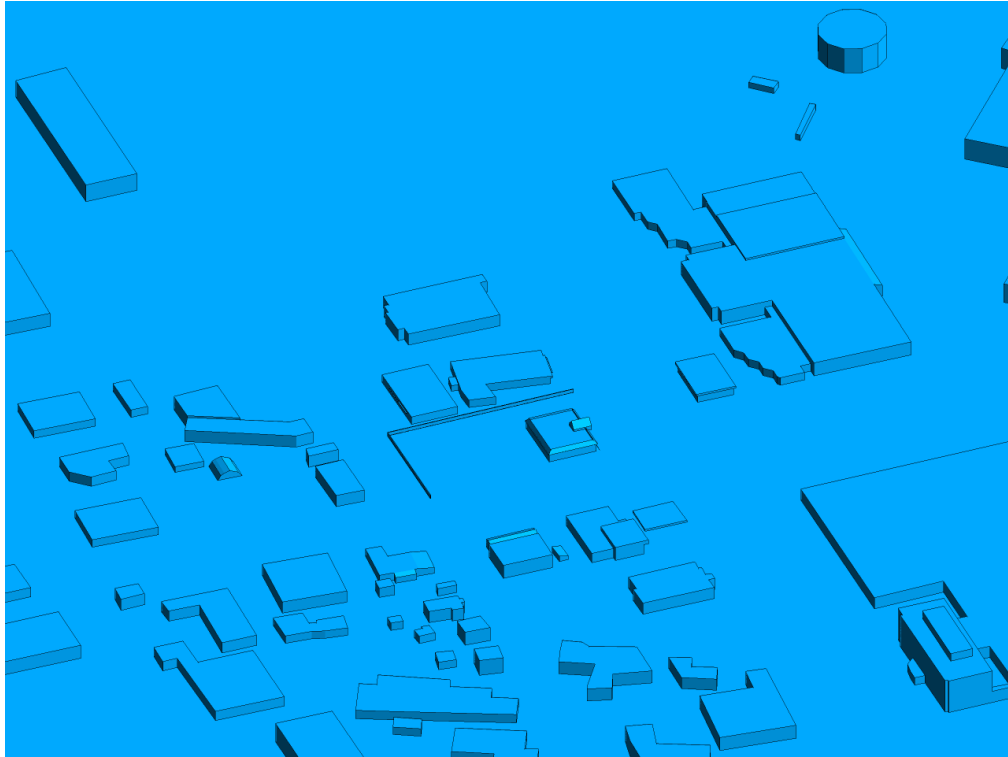


FIGURE 2C: COMPUTATIONAL MODEL, EXISTING MASSING, NORTH PERSPECTIVE

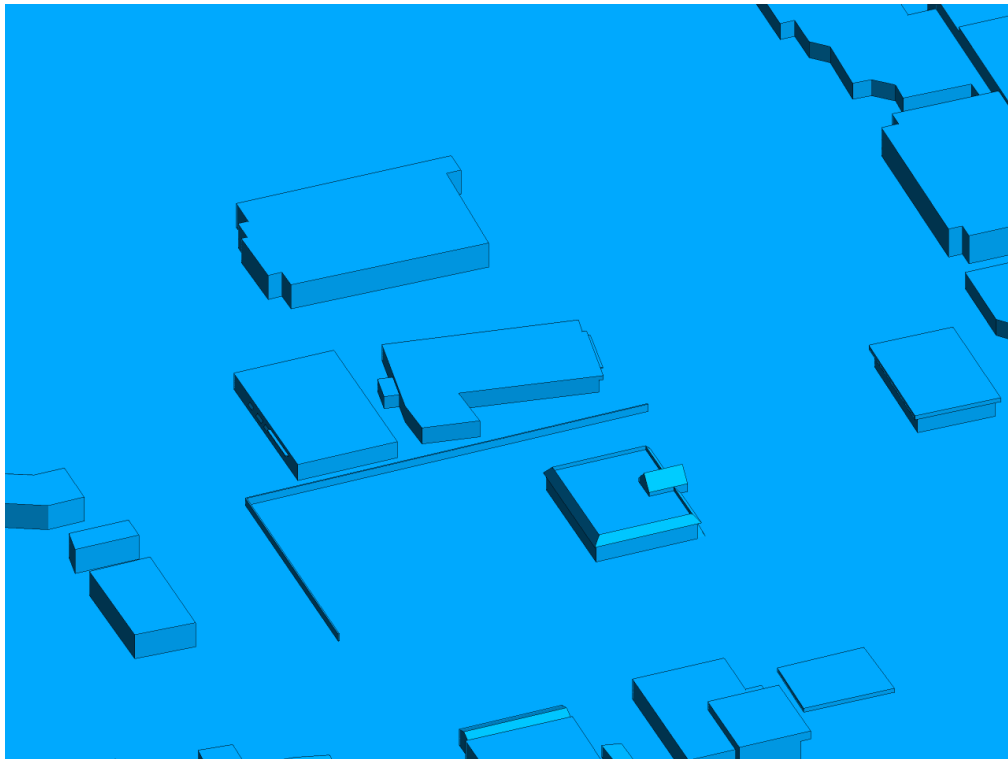


FIGURE 2D: CLOSE UP OF FIGURE 2C

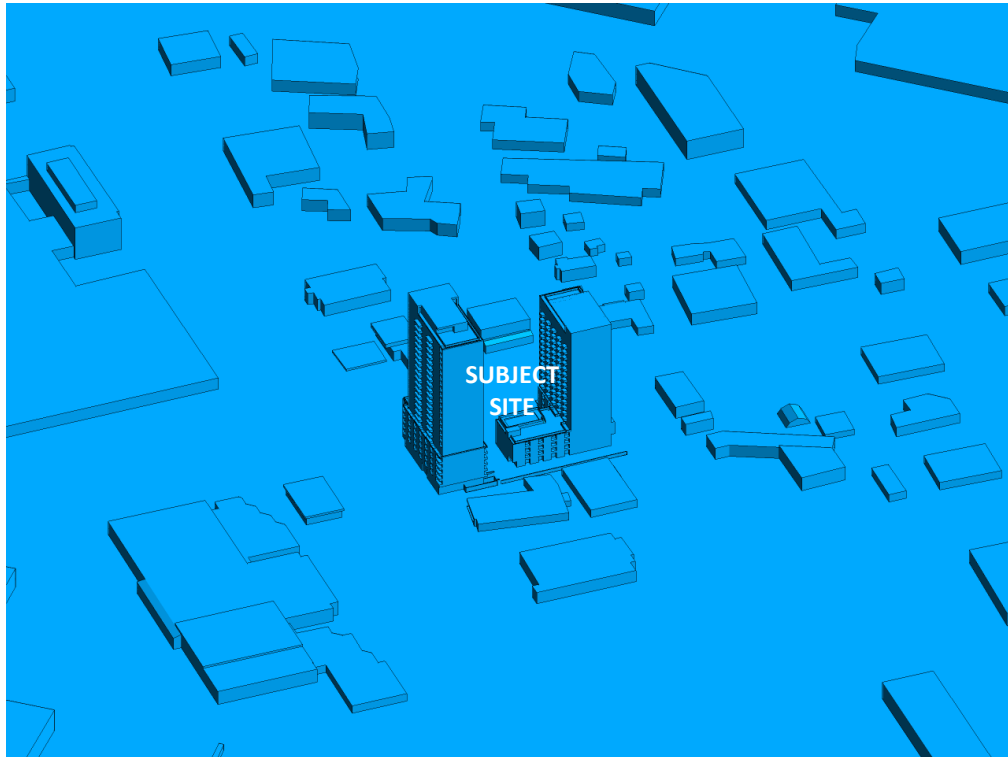


FIGURE 2E: COMPUTATIONAL MODEL, PROPOSED MASSING, SOUTH PERSPECTIVE

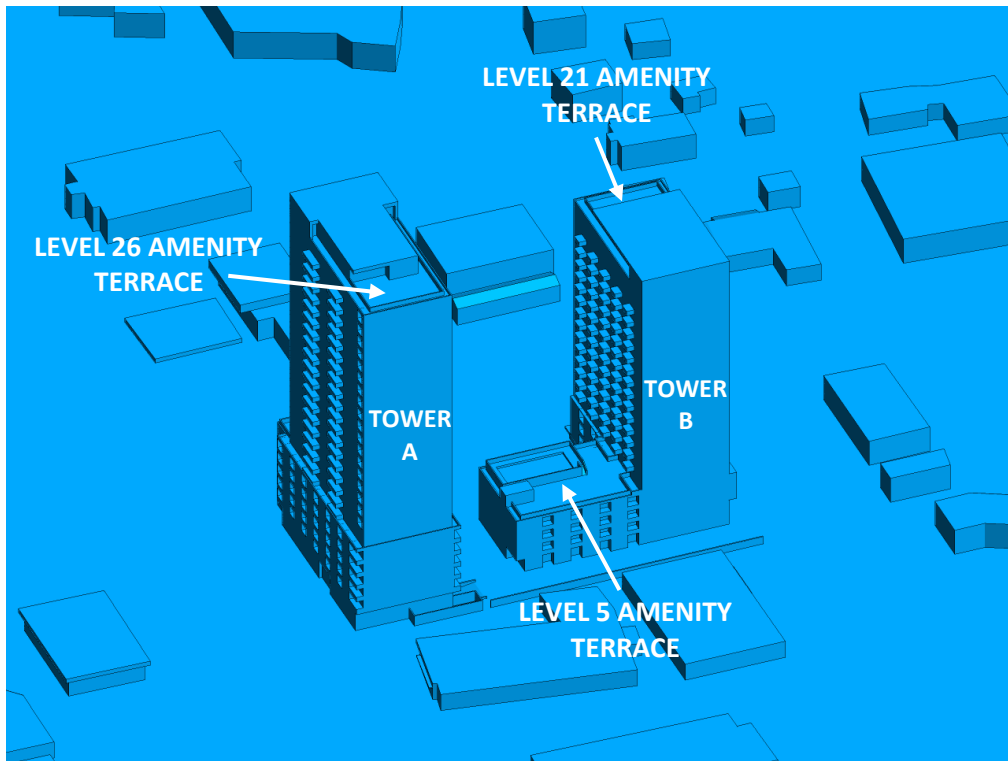


FIGURE 2F: CLOSE UP OF FIGURE 2E



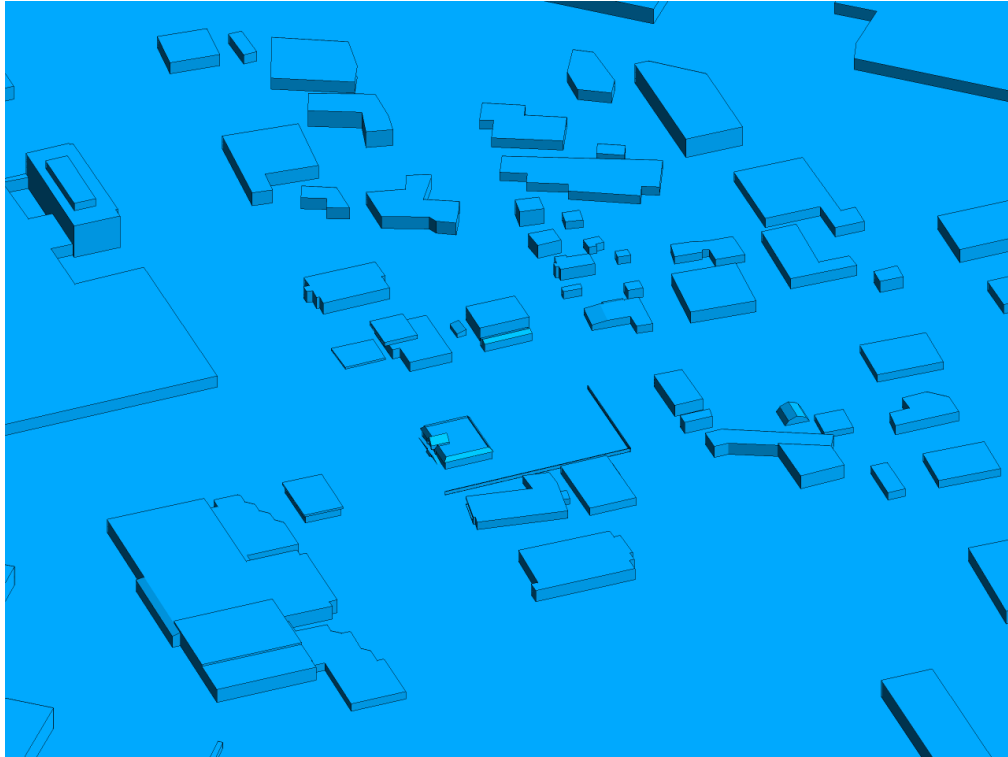


FIGURE 2G: COMPUTATIONAL MODEL, EXISTING MASSING, SOUTH PERSPECTIVE

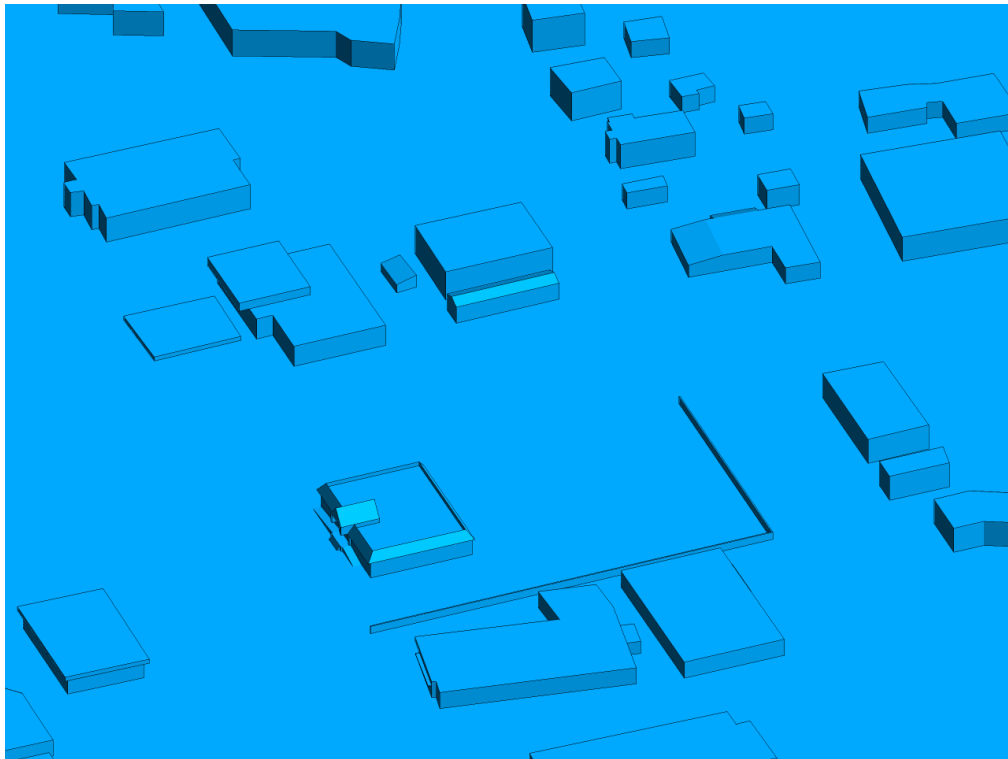


FIGURE 2H: CLOSE UP OF FIGURE 2G



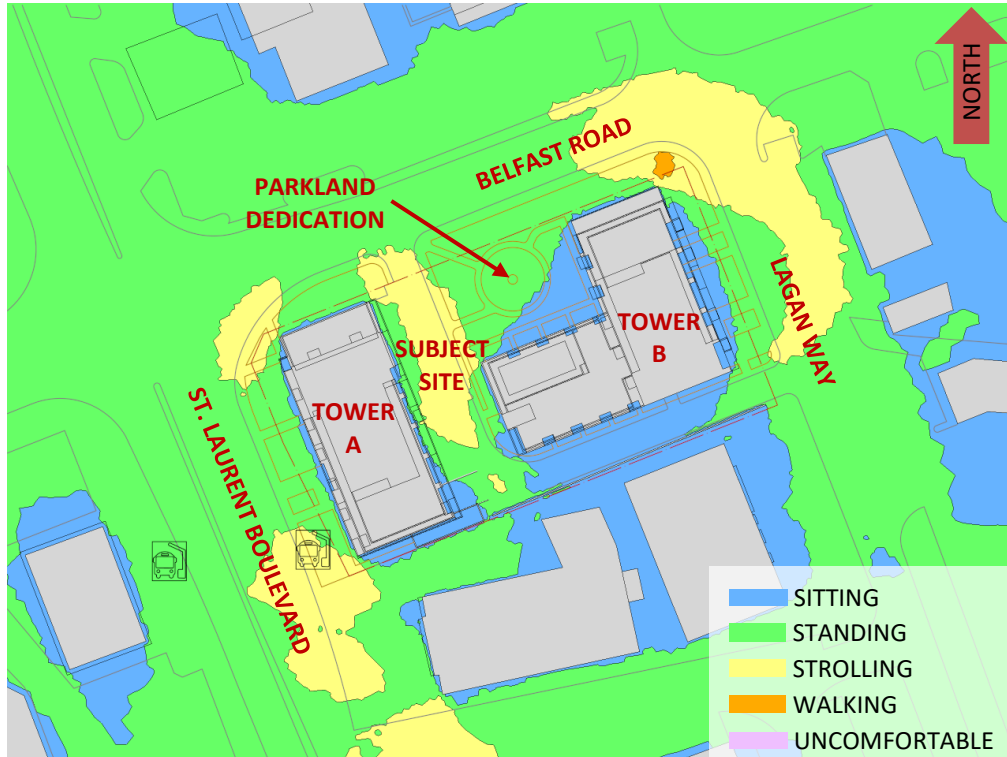


FIGURE 3A: SPRING – WIND COMFORT, GRADE LEVEL – PROPOSED MASSING

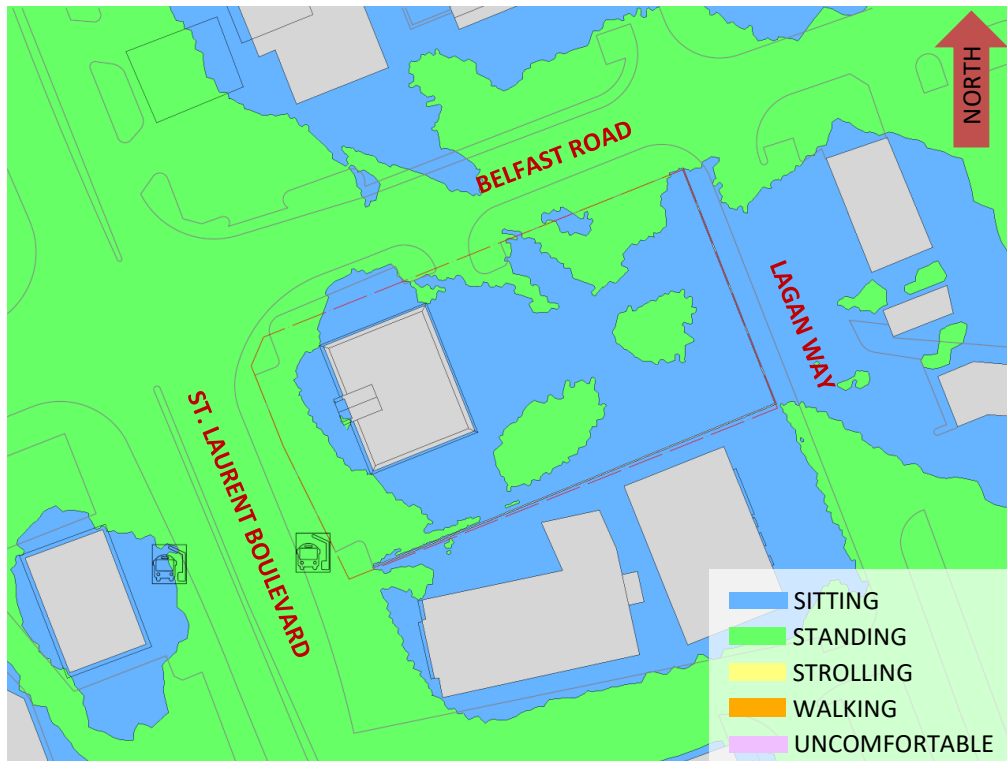


FIGURE 3B: SPRING – WIND COMFORT, GRADE LEVEL – EXISTING MASSING



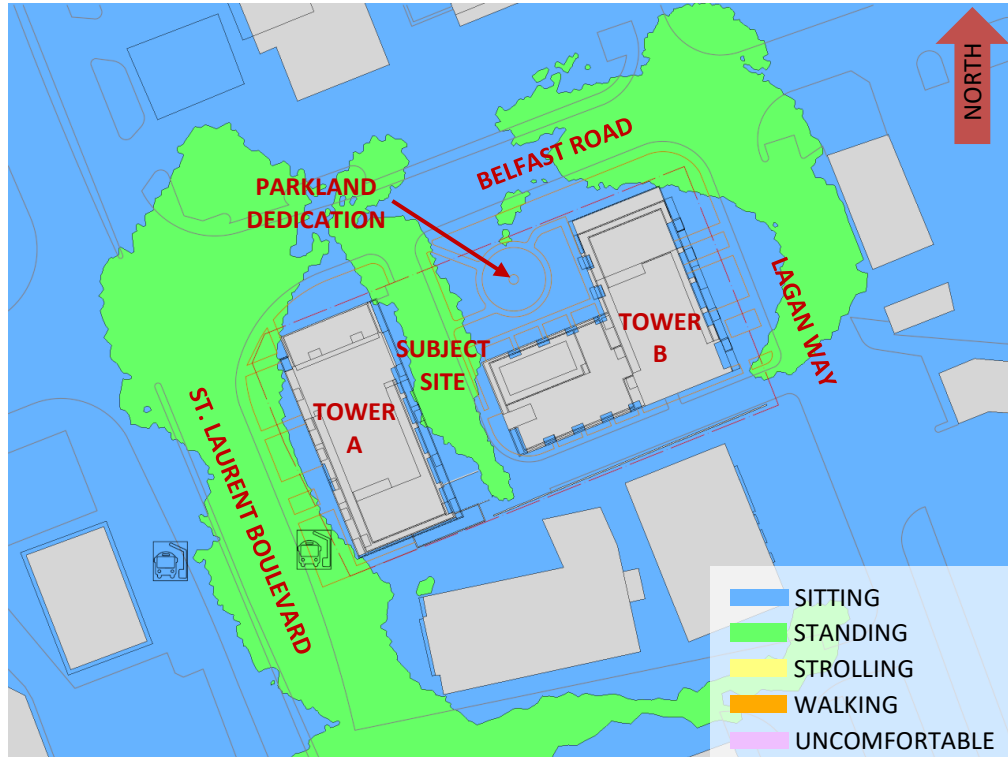


FIGURE 4A: SUMMER – WIND COMFORT, GRADE LEVEL – PROPOSED MASSING

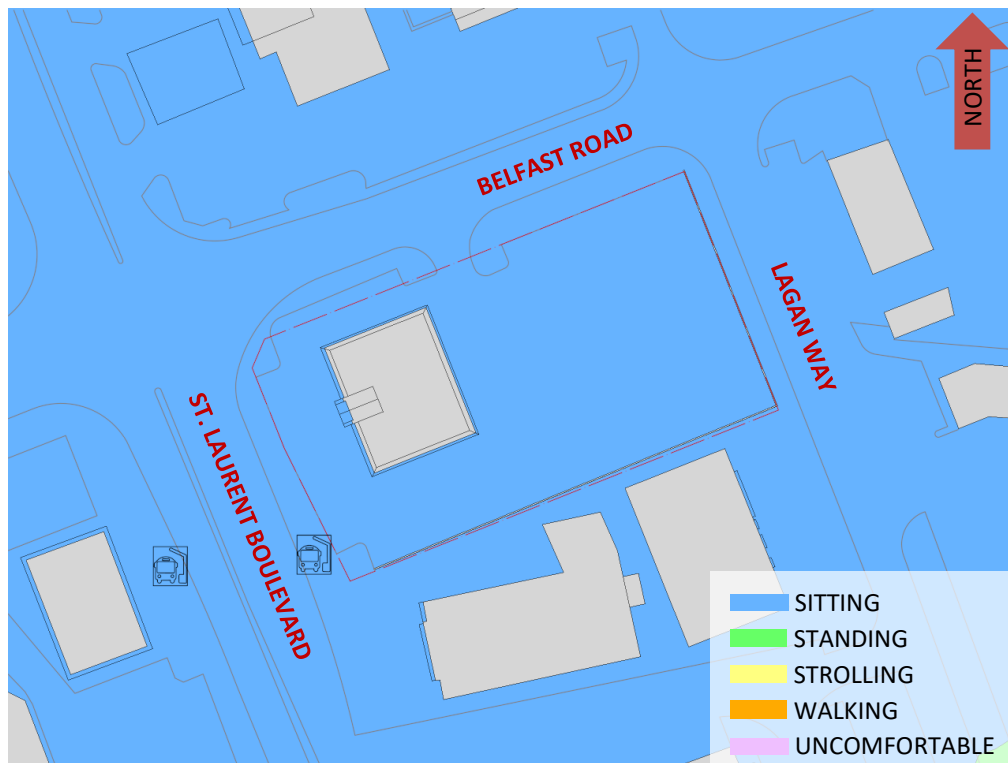


FIGURE 4B: SUMMER – WIND COMFORT, GRADE LEVEL – EXISTING MASSING



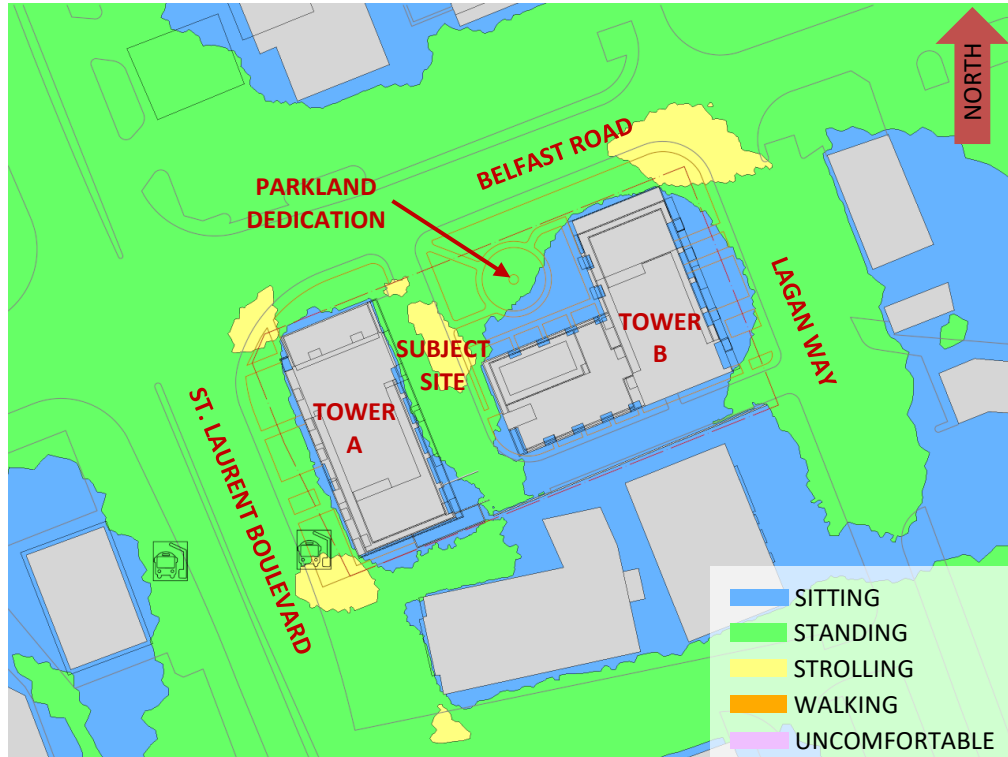


FIGURE 5A: AUTUMN – WIND COMFORT, GRADE LEVEL – PROPOSED MASSING

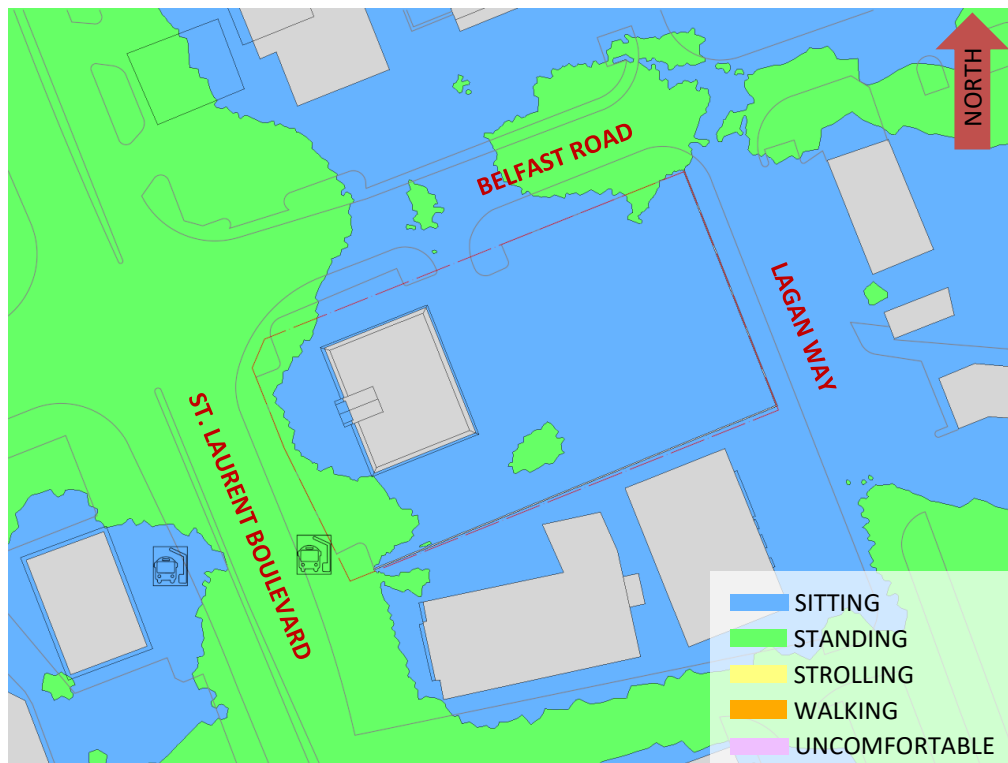


FIGURE 5B: AUTUMN – WIND COMFORT, GRADE LEVEL – EXISTING MASSING



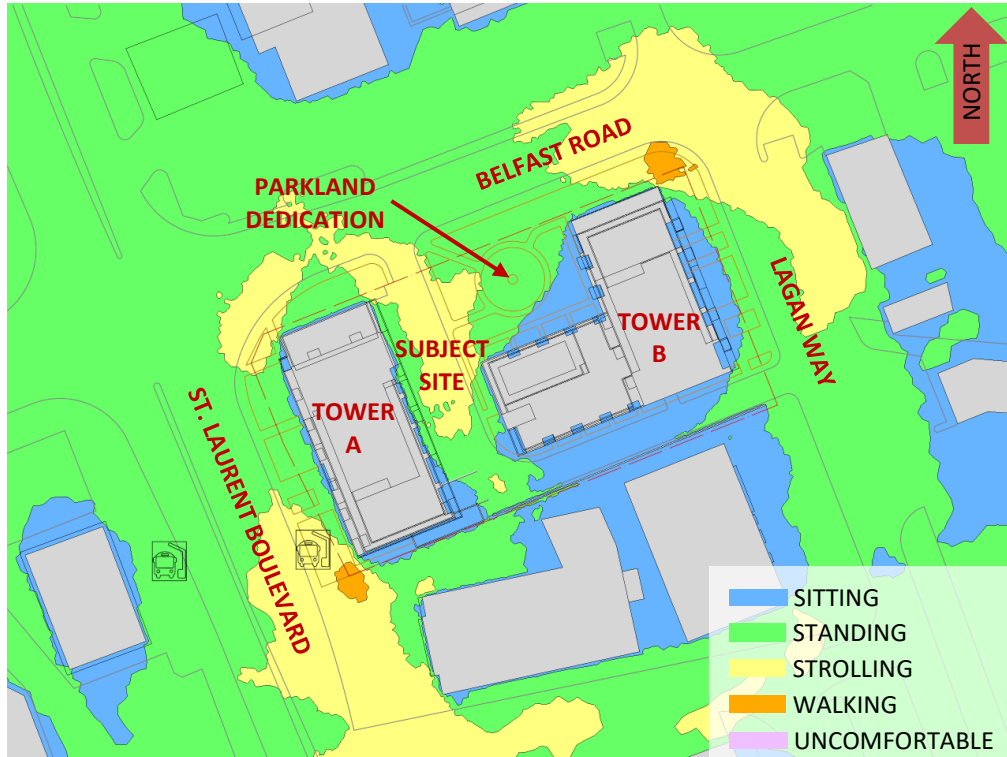


FIGURE 6A: WINTER – WIND COMFORT, GRADE LEVEL – PROPOSED MASSING

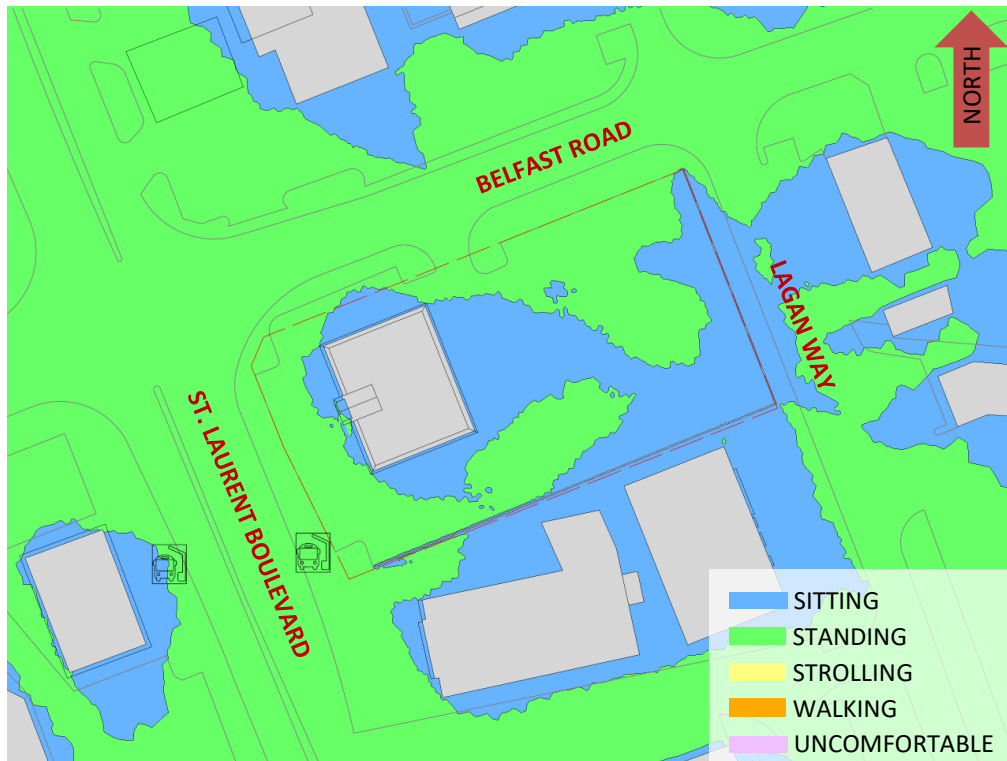


FIGURE 6B: WINTER – WIND COMFORT, GRADE LEVEL – EXISTING MASSING



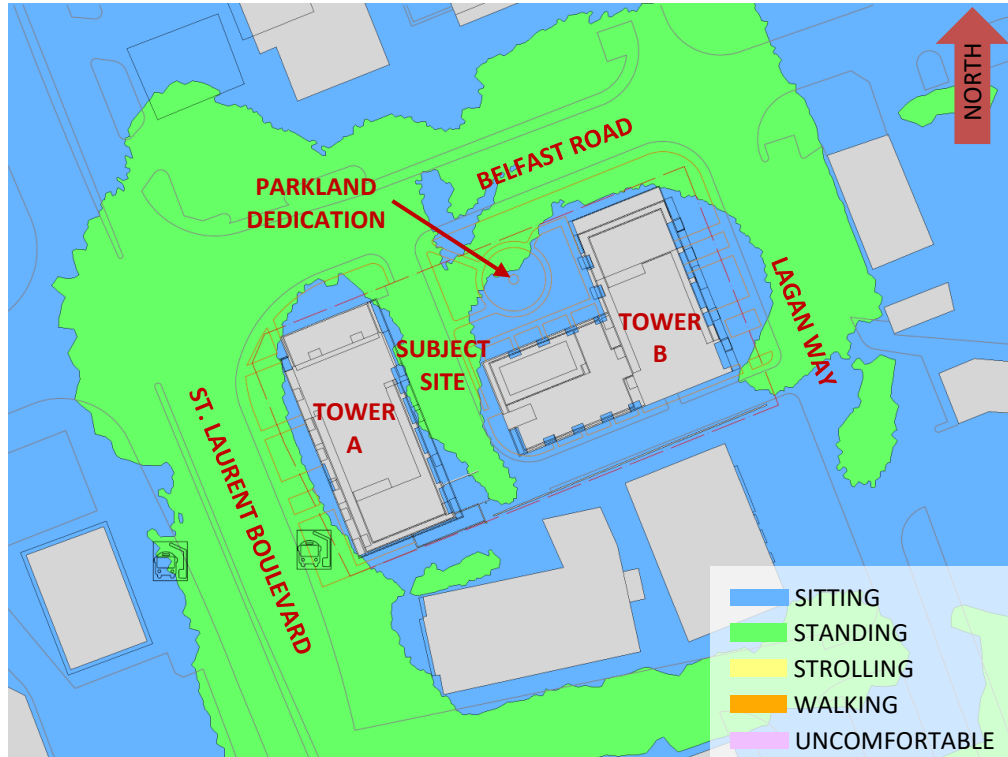


FIGURE 7: TYPICAL USE PERIOD – WIND COMFORT, GRADE LEVEL – PROPOSED MASSING



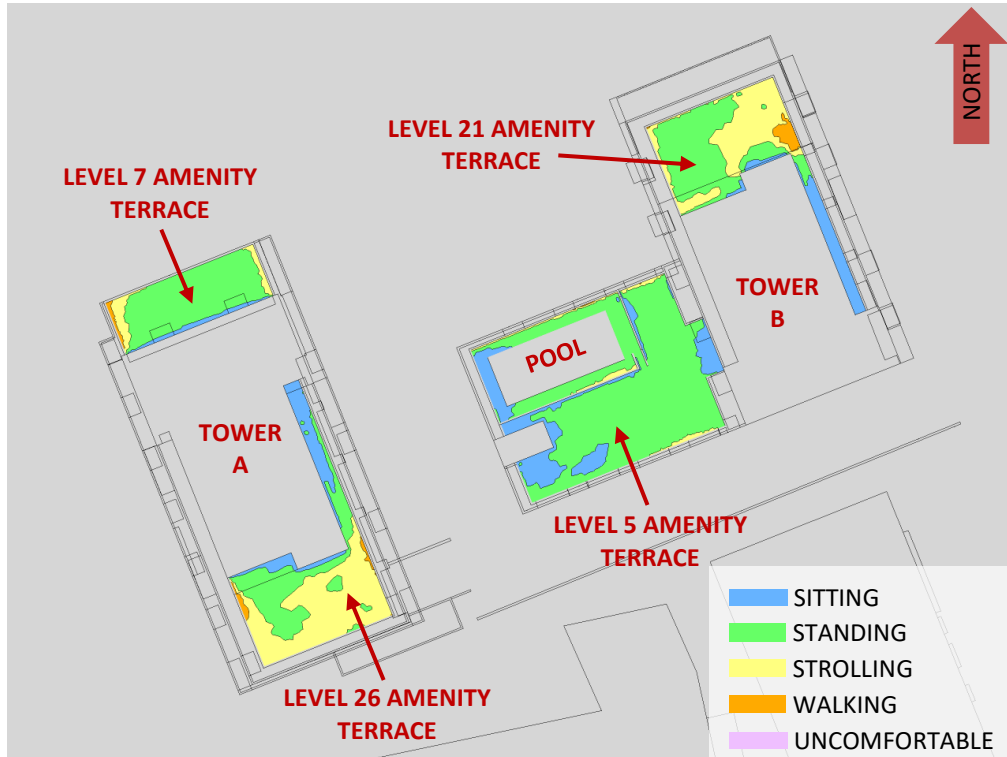


FIGURE 8A: SPRING – WIND COMFORT, COMMON AMENITY TERRACES

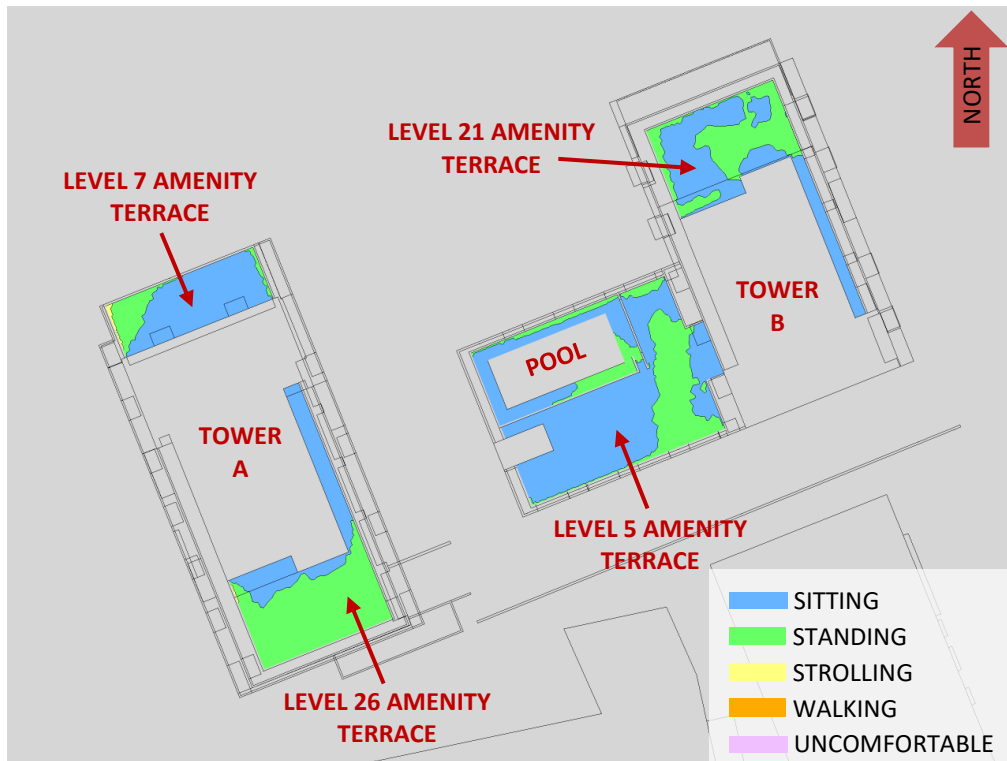


FIGURE 8B: SUMMER – WIND COMFORT, COMMON AMENITY TERRACES



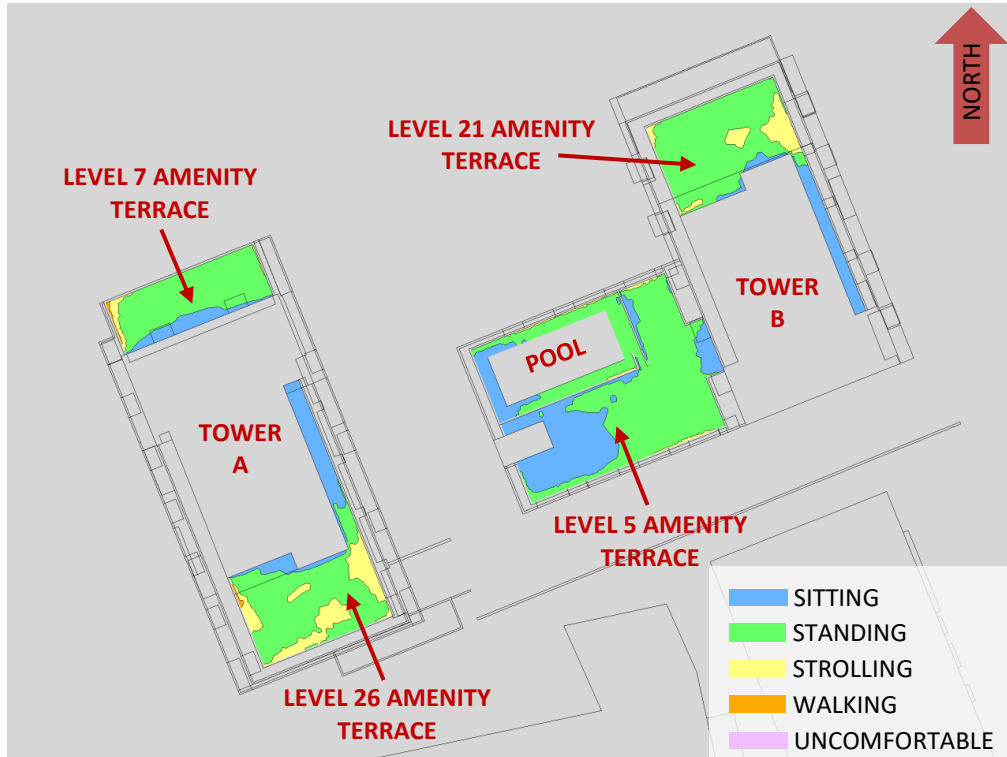


FIGURE 8C: AUTUMN – WIND COMFORT, COMMON AMENITY TERRACES

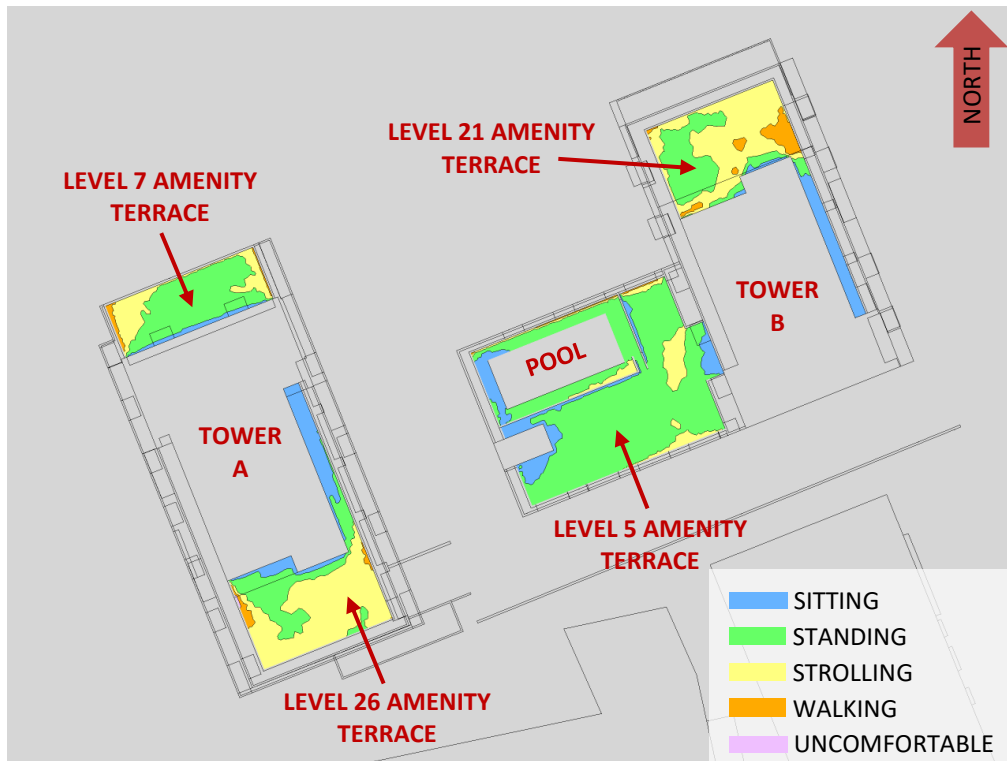


FIGURE 8D: WINTER – WIND COMFORT, COMMON AMENITY TERRACES



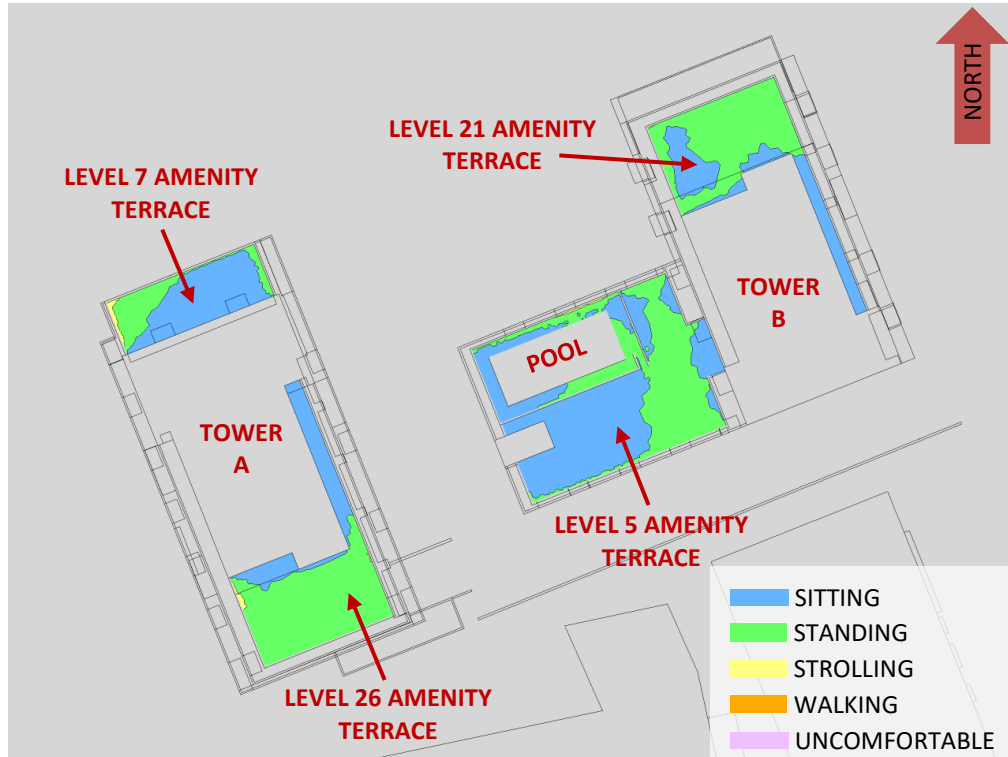


FIGURE 9: TYPICAL USE PERIOD – WIND COMFORT, COMMON AMENITY TERRACES



GRADIENTWIND

ENGINEERS & SCIENTISTS



APPENDIX A

SIMULATION OF THE ATMOSPHERIC BOUNDARY LAYER

SIMULATION OF THE ATMOSPHERIC BOUNDARY LAYER

The atmospheric boundary layer (ABL) is defined by the velocity and turbulence profiles according to industry standard practices. The mean wind profile can be represented, to a good approximation, by a power law relation, Equation (1), giving height above ground versus wind speed (1), (2).

$$U = U_g \left(\frac{Z}{Z_g} \right)^\alpha \quad \text{Equation (1)}$$

where, U = mean wind speed, U_g = gradient wind speed, Z = height above ground, Z_g = depth of the boundary layer (gradient height), and α is the power law exponent.

For the model, U_g is set to 6.5 metres per second, which approximately corresponds to the 60% mean wind speed for Ottawa based on historical climate data and statistical analyses. When the results are normalized by this velocity, they are relatively insensitive to the selection of gradient wind speed.

Z_g is set to 540 m. The selection of gradient height is relatively unimportant, so long as it exceeds the building heights surrounding the subject site. The value has been selected to correspond to our physical wind tunnel reference value.

α is determined based on the upstream exposure of the far-field surroundings (that is, the area that it not captured within the simulation model).

Table 1 presents the values of α used in this study, while Table 2 presents several reference values of α . When the upstream exposure of the far-field surroundings is a mixture of multiple types of terrain, the α values are a weighted average with terrain that is closer to the subject site given greater weight.

TABLE 1: UPSTREAM EXPOSURE (ALPHA VALUE) VS TRUE WIND DIRECTION

Wind Direction (Degrees True)	Alpha Value (α)
0	0.23
49	0.23
74	0.23
103	0.23
167	0.23
197	0.23
217	0.24
237	0.24
262	0.24
282	0.24
301	0.24
324	0.22

TABLE 2: DEFINITION OF UPSTREAM EXPOSURE (ALPHA VALUE)

Upstream Exposure Type	Alpha Value (α)
Open Water	0.14-0.15
Open Field	0.16-0.19
Light Suburban	0.21-0.24
Heavy Suburban	0.24-0.27
Light Urban	0.28-0.30
Heavy Urban	0.31-0.33

The turbulence model in the computational fluid dynamics (CFD) simulations is a two-equation shear-stress transport (SST) model, and thus the ABL turbulence profile requires that two parameters be defined at the inlet of the domain. The turbulence profile is defined following the recommendations of the Architectural Institute of Japan for flat terrain (3).

$$I(Z) = \begin{cases} 0.1 \left(\frac{Z}{Z_g} \right)^{-\alpha-0.05}, & Z > 10 \text{ m} \\ 0.1 \left(\frac{10}{Z_g} \right)^{-\alpha-0.05}, & Z \leq 10 \text{ m} \end{cases} \quad \text{Equation (2)}$$

$$L_t(Z) = \begin{cases} 100 \text{ m} \sqrt{\frac{Z}{30}}, & Z > 30 \text{ m} \\ 100 \text{ m}, & Z \leq 30 \text{ m} \end{cases} \quad \text{Equation (3)}$$

where, I = turbulence intensity, L_t = turbulence length scale, Z = height above ground, and α is the power law exponent used for the velocity profile in Equation (1).

Boundary conditions on all other domain boundaries are defined as follows: the ground is a no-slip surface; the side walls of the domain have a symmetry boundary condition; the top of the domain has a specified shear, which maintains a constant wind speed at gradient height; and the outlet has a static pressure boundary condition.

REFERENCES

- [1] P. Arya, "Chapter 10: Near-neutral Boundary Layers," in *Introduction to Micrometeorology*, San Diego, California, Academic Press, 2001.
- [2] S. A. Hsu, E. A. Meindl and D. B. Gilhousen, "Determining the Power-Law Wind Profile Exponent under Near-neutral Stability Conditions at Sea," vol. 33, no. 6, 1994.
- [3] Y. Tamura, H. Kawai, Y. Uematsu, K. Kondo and T. Okhuma, "Revision of AIJ Recommendations for Wind Loads on Buildings," in *The International Wind Engineering Symposium, IWES 2003*, Taiwan, 2003.